


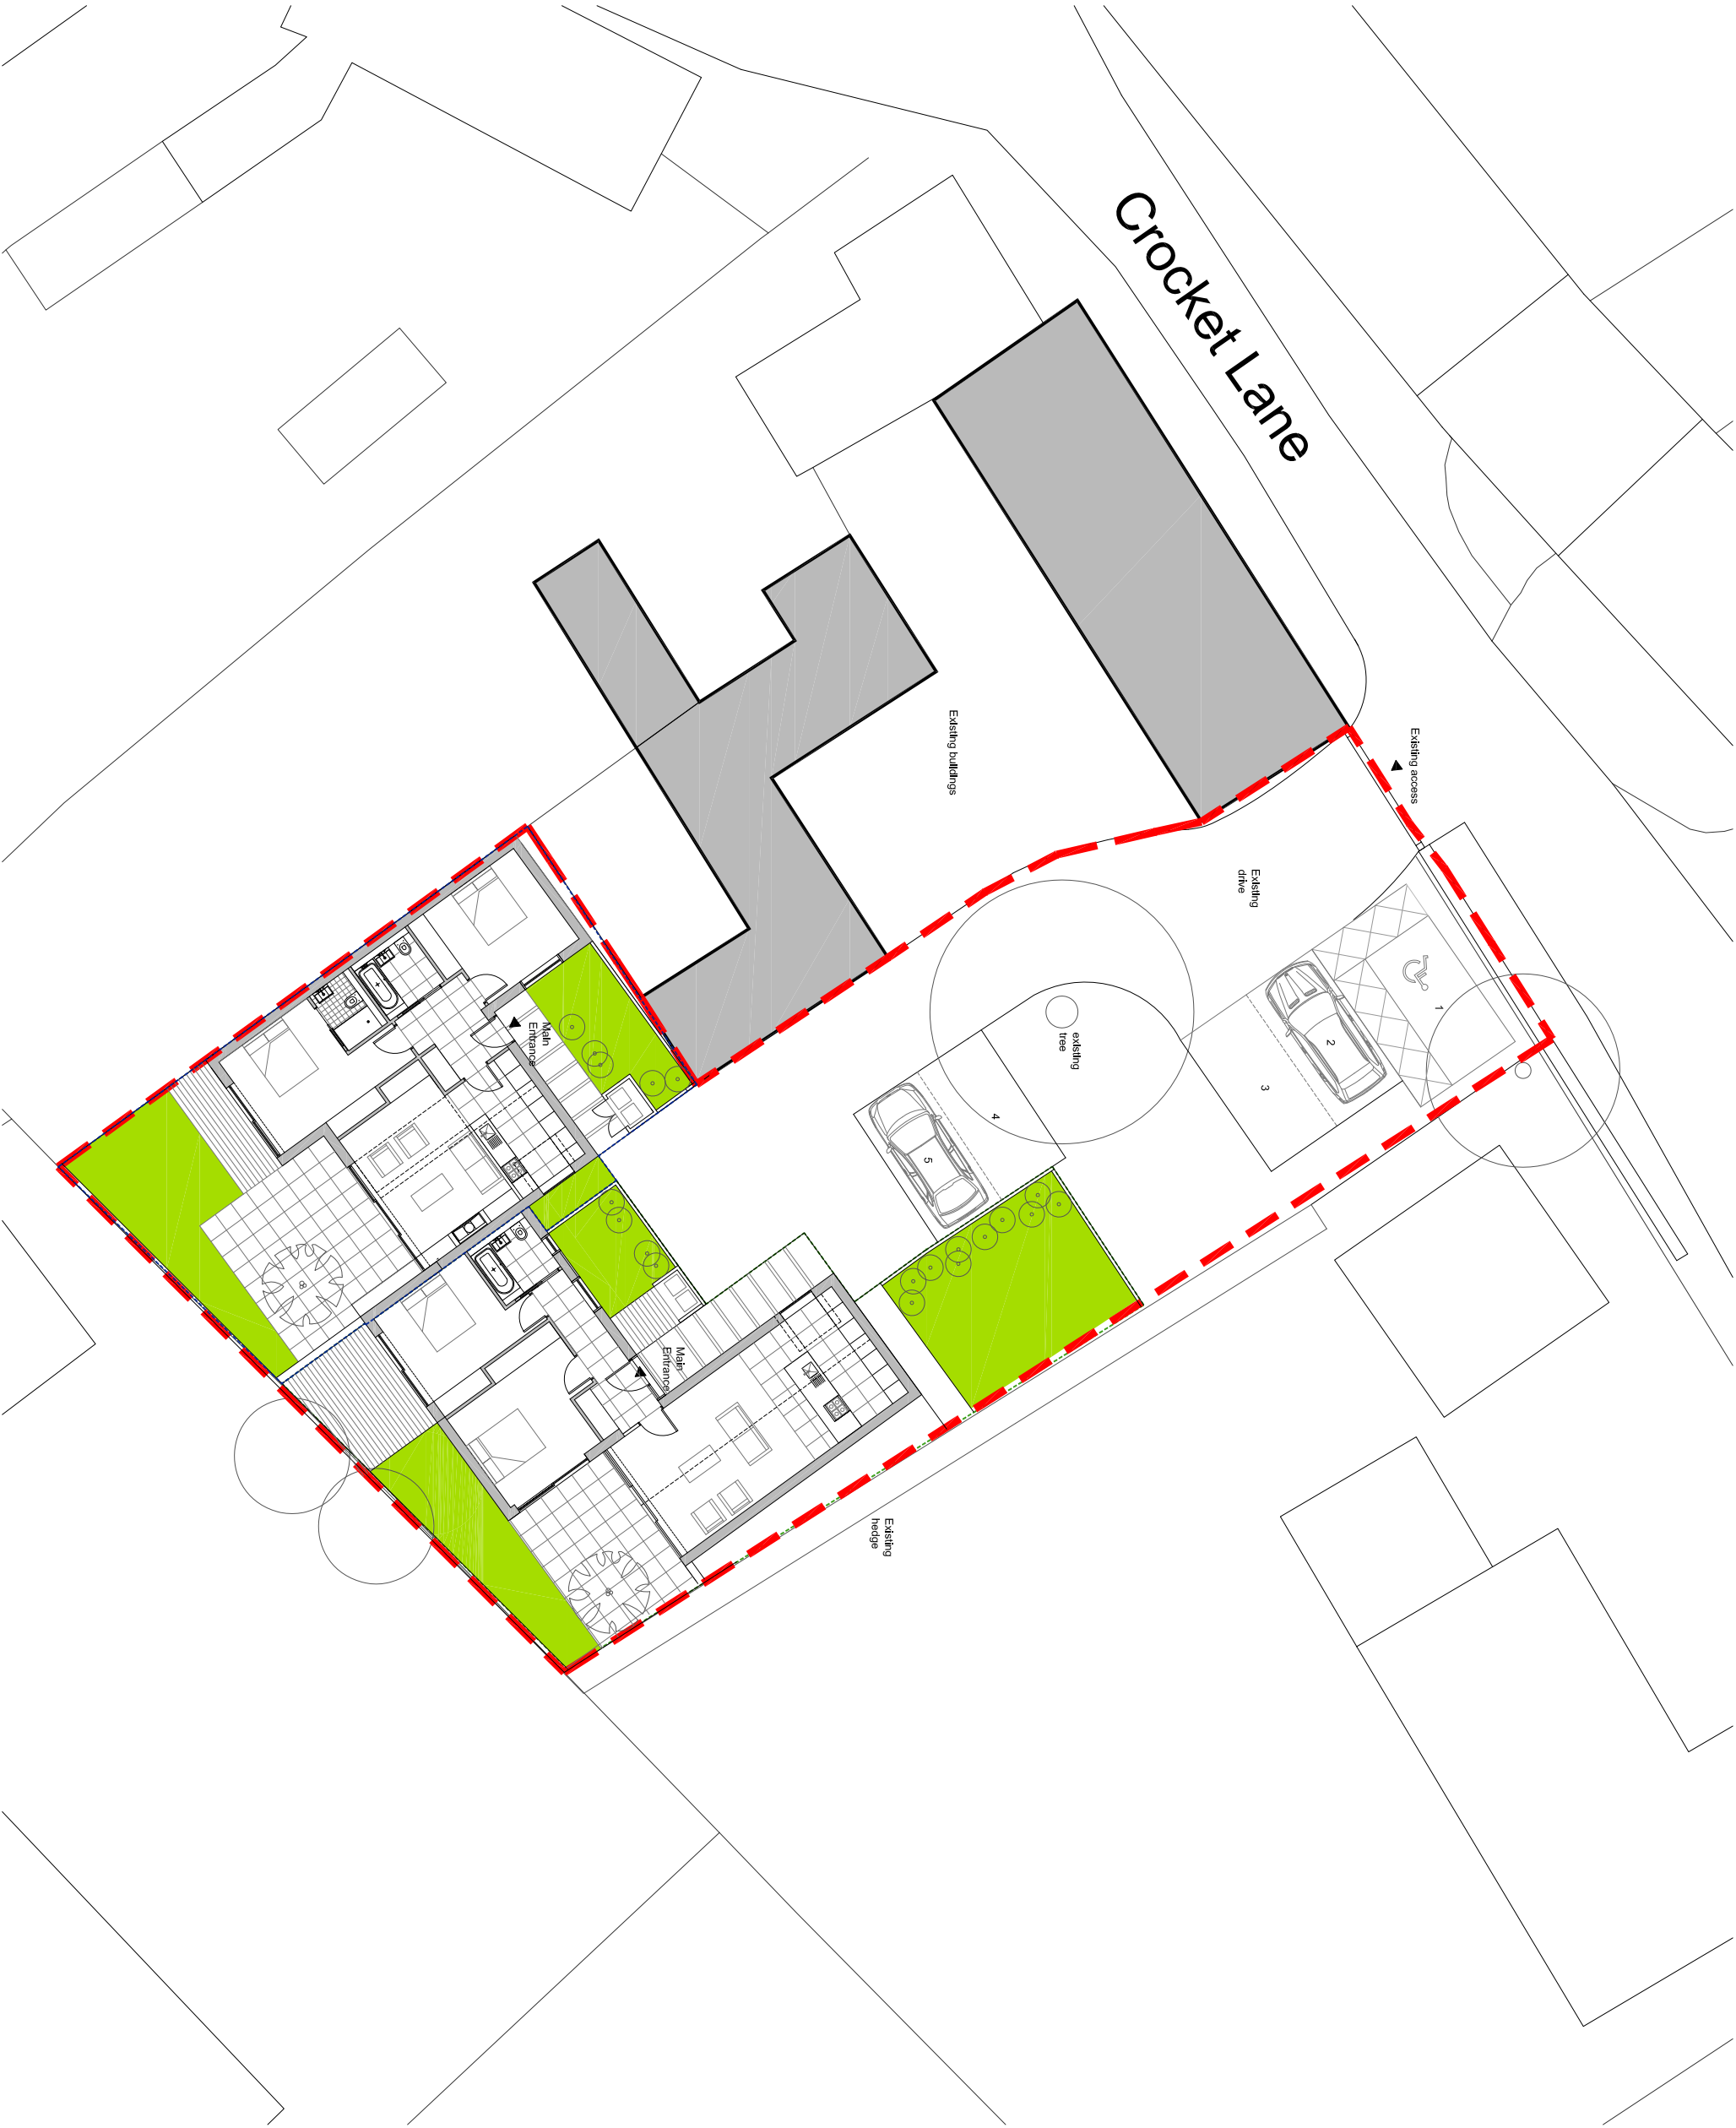

Rev	Date	Revision note	Drawn by:
1	11/02/2011	Initial issue	eww

a+d studio

4 The Dell, Oakham
Rutland, LE15 6JG
tel: + 44(0)1572 720 089
web: www.apdastudio.co.uk

Project
New residential development for 55+
Crocket Lane, Empingham, Rutland
Project 3

Drawing title
Site Layout

Scale	Date	Drawn	Checked
1:100@A1	11.02.2011	apd/ew	ew
Project no.	Drawing no.	Revision	
0537	0201	A	