



45 Crownhill Park, Torquay

Torquay

Guide Price **£235,000**



Hallway

4' 1" x 27' 7" (1.25m x 8.40m)

Step into a bright and inviting entrance hall, finished with crisp white walls and stylish grey carpeting. The staircase rises neatly to the right, creating a clean and modern first impression that sets the tone for the rest of the home.

Kitchen

9' 7" x 8' 4" (2.92m x 2.55m)

This stylish kitchen features a sleek, modern design with clean white cabinetry, dark worktops, and eye-catching patterned tile splashbacks. A four-ring gas hob is set into the counter, paired with a stainless steel extractor fan above. Dual aspect windows provide plenty of natural light, while the deep green walls add a bold, contemporary touch. Practical and well-laid-out, this kitchen offers ample storage and workspace — ideal for everyday cooking and entertaining.

Living Room

12' 4" x 16' 2" (3.77m x 4.93m)

This bright and generously sized lounge features a large bay window that floods the room with natural light and offers pleasant views over the rear garden. A characterful fireplace adds a traditional focal point, complemented by crisp white walls and neutral carpeting throughout. An open square archway leads seamlessly into the adjoining dining area, creating a sociable and flowing living space ideal for both relaxing and entertaining.


Dining Room

13' 5" x 10' 9" (4.10m x 3.27m)


Set to the rear of the home and accessed via a wide open archway from the lounge, this versatile dining space offers plenty of room for a full-size table and chairs. A large rear-facing window brings in natural light and offers a pleasant garden outlook, making it an ideal spot for both everyday meals

Bedroom One


13' 5" x 10' 4" (4.09m x 3.16m)

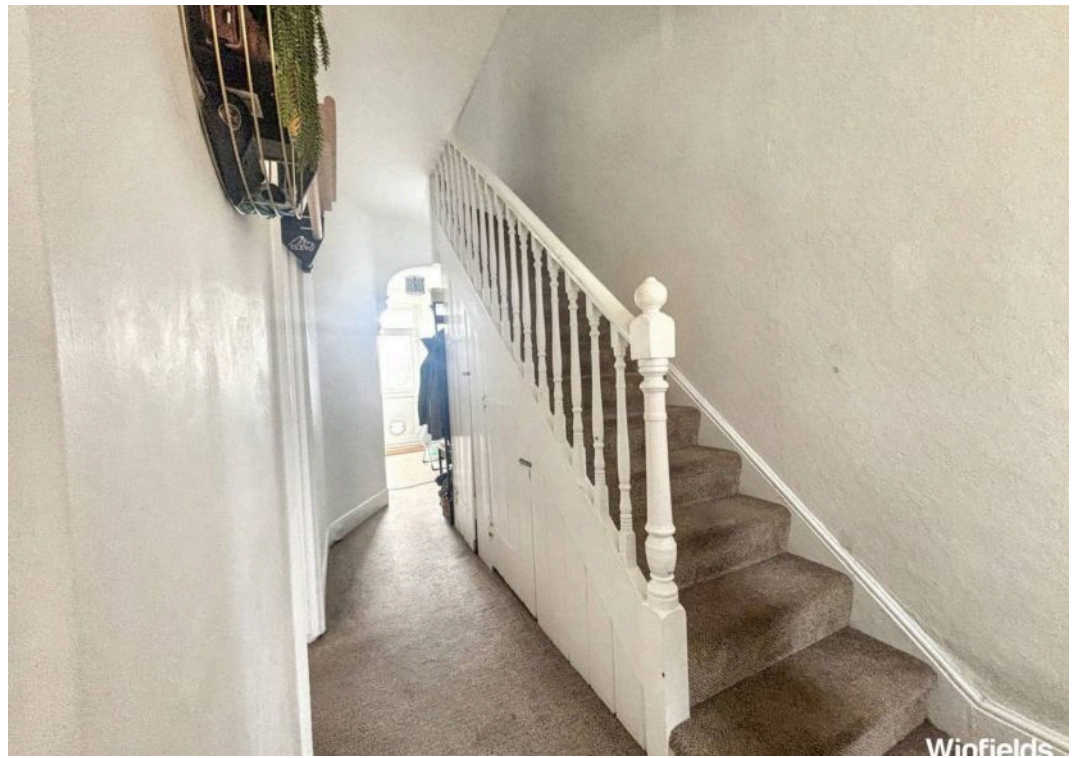

Approx Gross Internal Area
107 sq m / 1153 sq ft

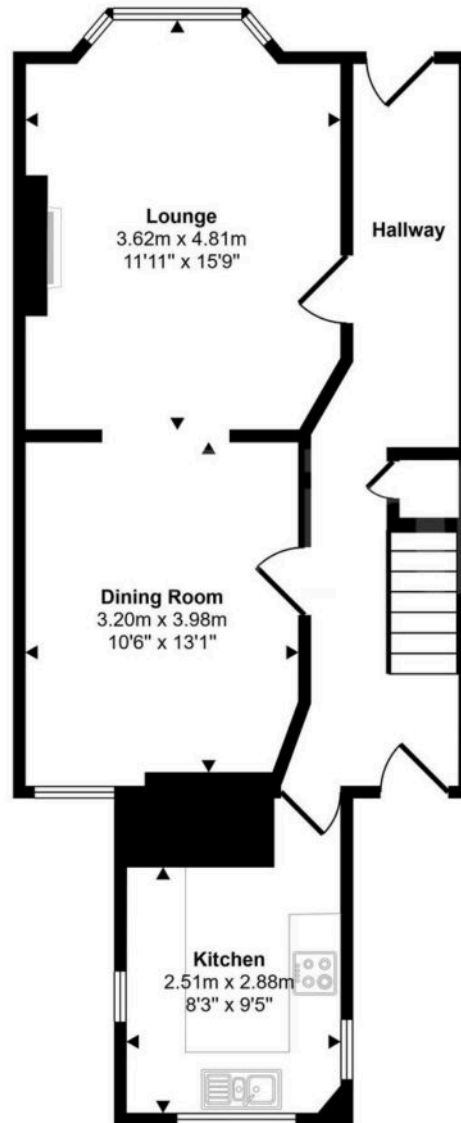

Ground Floor
Approx 54 sq m / 579 sq ft

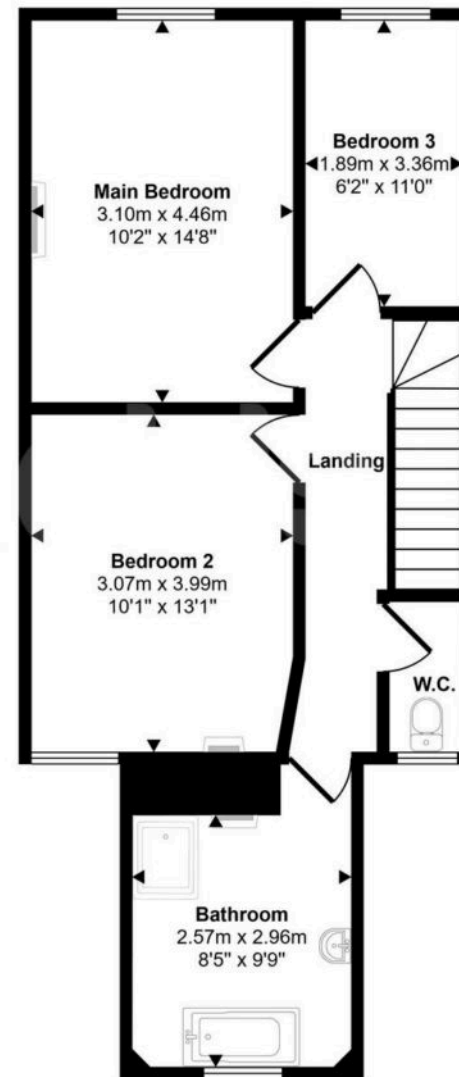


First Floor
Approx 53 sq m / 574 sq ft

This floorplan is only for illustrative purposes and is not to scale. Measurements of rooms, doors, windows, and any items are approximate and no responsibility is taken for any error, omission or mis-statement. Icons of items such as bathroom suites are representations only and may not look like the real items. Made with Made Snappy 360.



GARDEN

The property offers a really good-sized outdoor space that's not overlooked, giving you plenty of privacy to enjoy. It's a lovely area that can be used in so many ways — perfect for sitting out with a coffee in the morning, having friends over for a barbecue, or just relaxing in the sun. There's lots of room for garden furniture, potted plants, or even a small shed if needed, making it a great space for anyone who enjoys spending time outdoors.

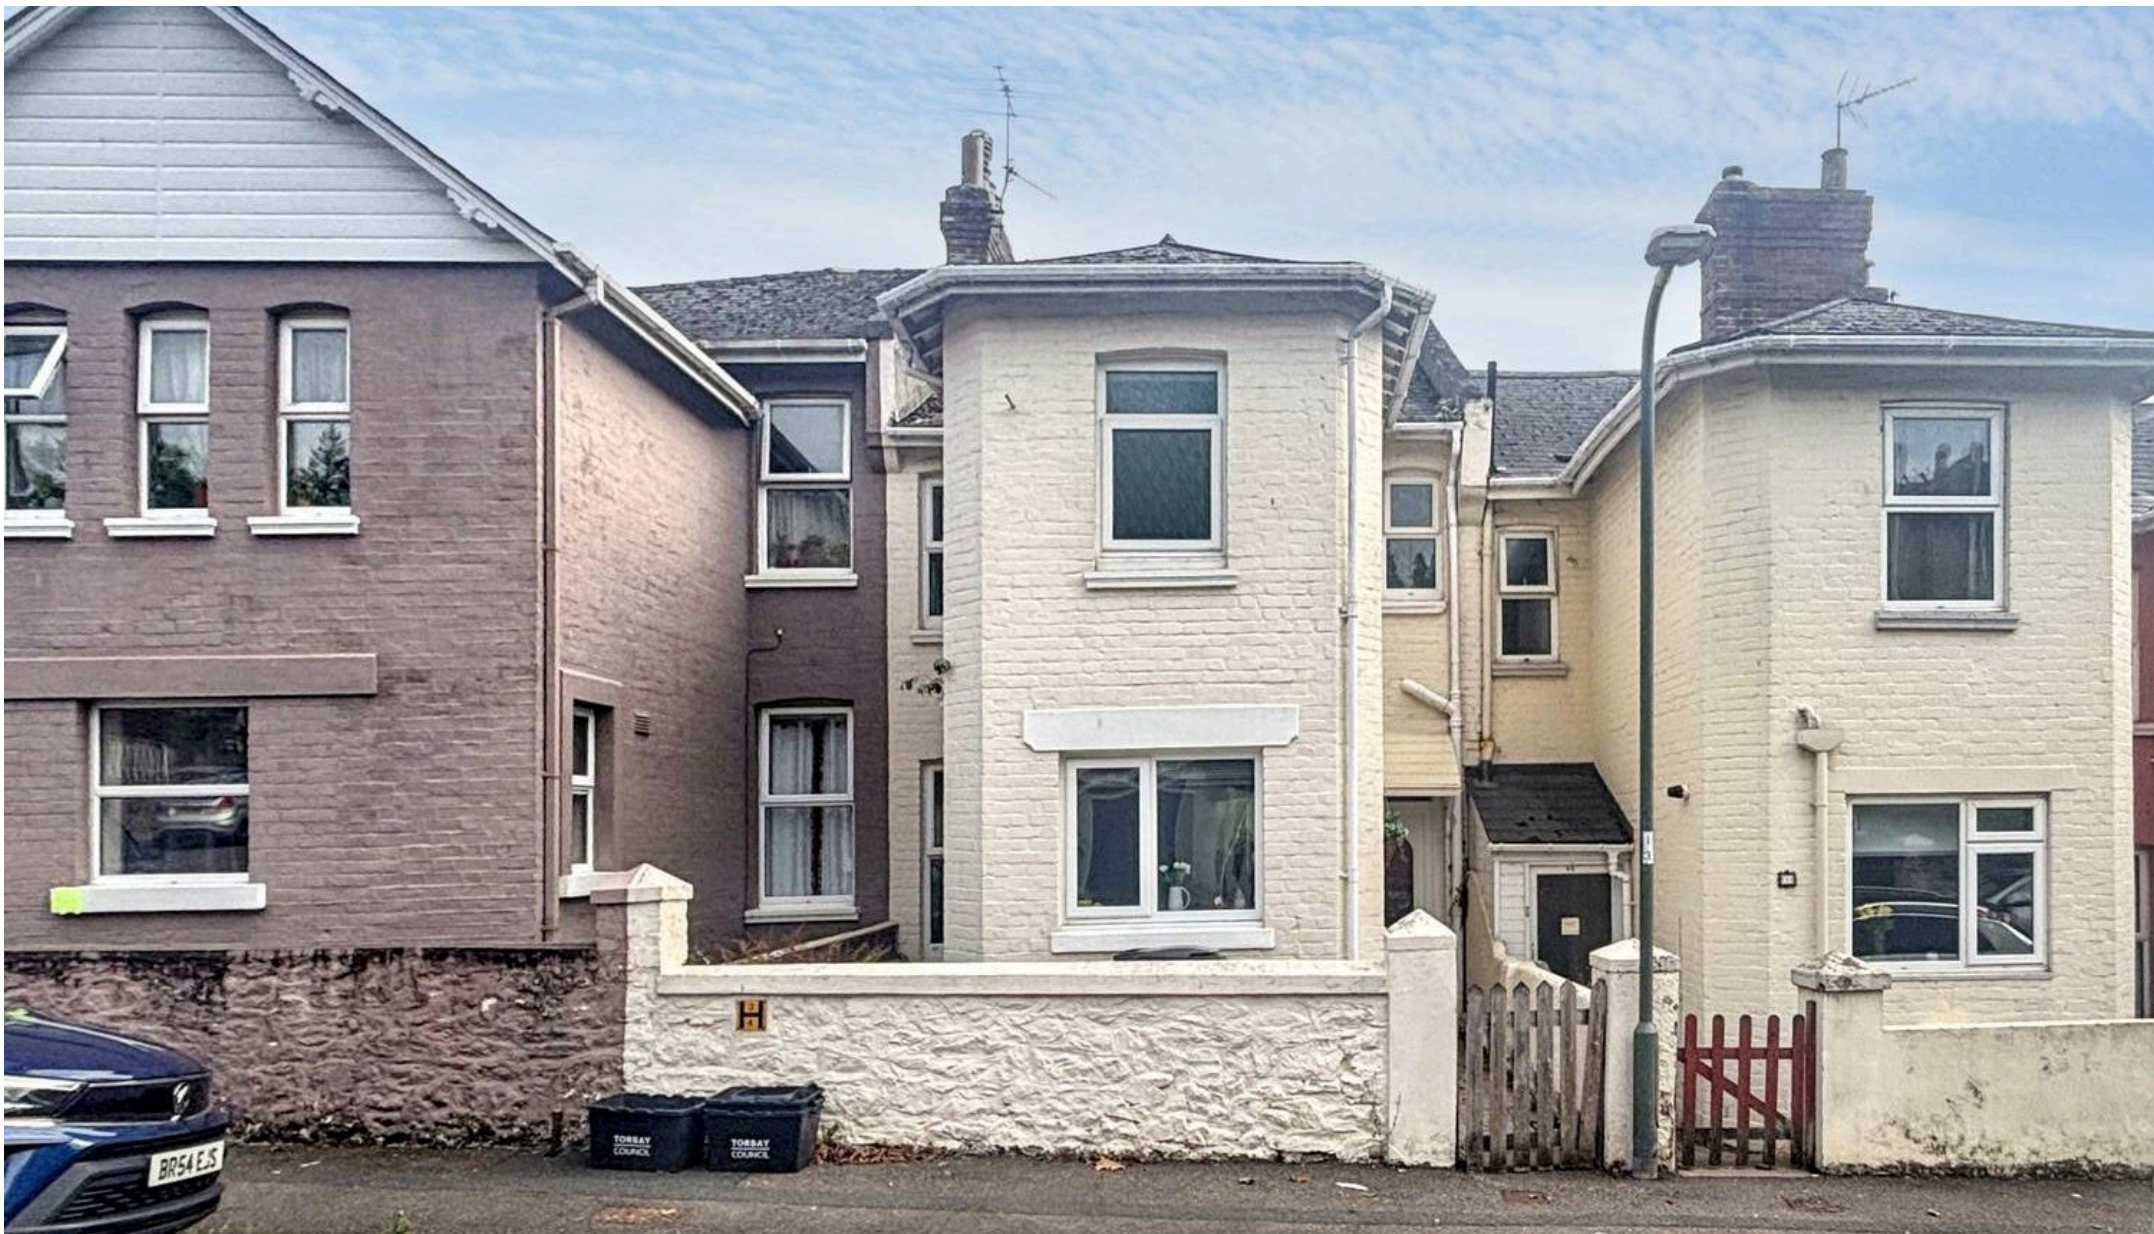

Winfields Sales & Lettings

Flat, 345A Torquay Road, Paignton - TQ3 2EP

01803320969 • sales@winfieldsgroup.co.uk • winfieldsgroup.co.uk/