



32 High Meadows, Exeter

Exeter

Guide Price **£290,000**



Kitchen

This kitchen is brand new top to bottom. It is bright and modern, featuring a large window by the sink that fills the room with natural light. It offers new flooring, crisp white worktops, spotlight lighting, and a stainless steel sink. Practical touches include an overhead extractor fan and a seamlessly integrated fridge freezer, giving the space a clean and contemporary finish.

Bathroom

A stylish new bathroom featuring a large horizontal frosted window for natural light and privacy. It includes a walk-in double shower, white toilet, and sink with a storage cupboard beneath. Finished with grey laminate flooring and creamy-grey tiled walls, the space feels modern and fresh.

Bedroom 1

A generously sized bedroom with a large rear-facing window, allowing plenty of natural light. The room comfortably accommodates a double bed and features a radiator beneath the window, creating a bright and cosy space.

Bedroom 2

This double bedroom offers a small built-in wardrobe and neutral white walls, providing a versatile space ready to suit a variety of styles. While the room currently has wallpaper, it would benefit from new flooring and minor decorative updates, allowing the new occupant to personalise it to their taste.

Living/Dining Room


A spacious living and dining area featuring a large window that fills the room with natural light. The space includes a radiator and neutral white walls, offering a blank canvas ready for new flooring and personal touches.



High Meadows, Exeter, EX4

Approximate Area = 693 sq ft / 64.3 sq m

For identification only - Not to scale

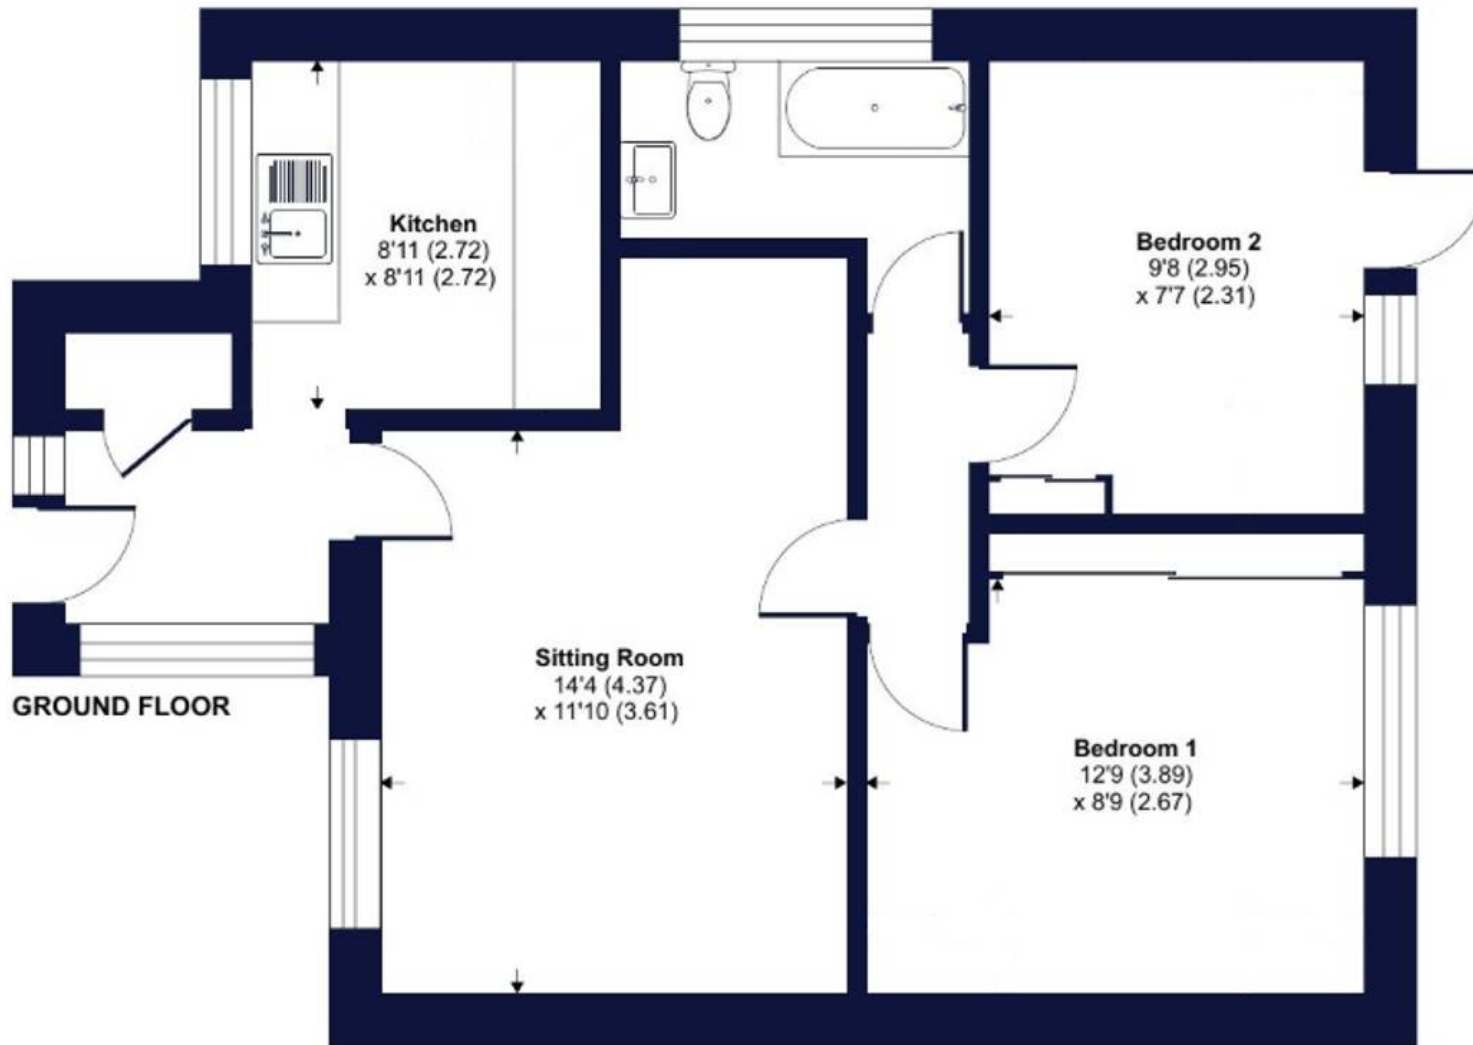



GARDEN

Courtyard garden to the rear with access to the garage via a door


GARDEN

GARAGE

Single Garage

OFF STREET

2 Parking Spaces

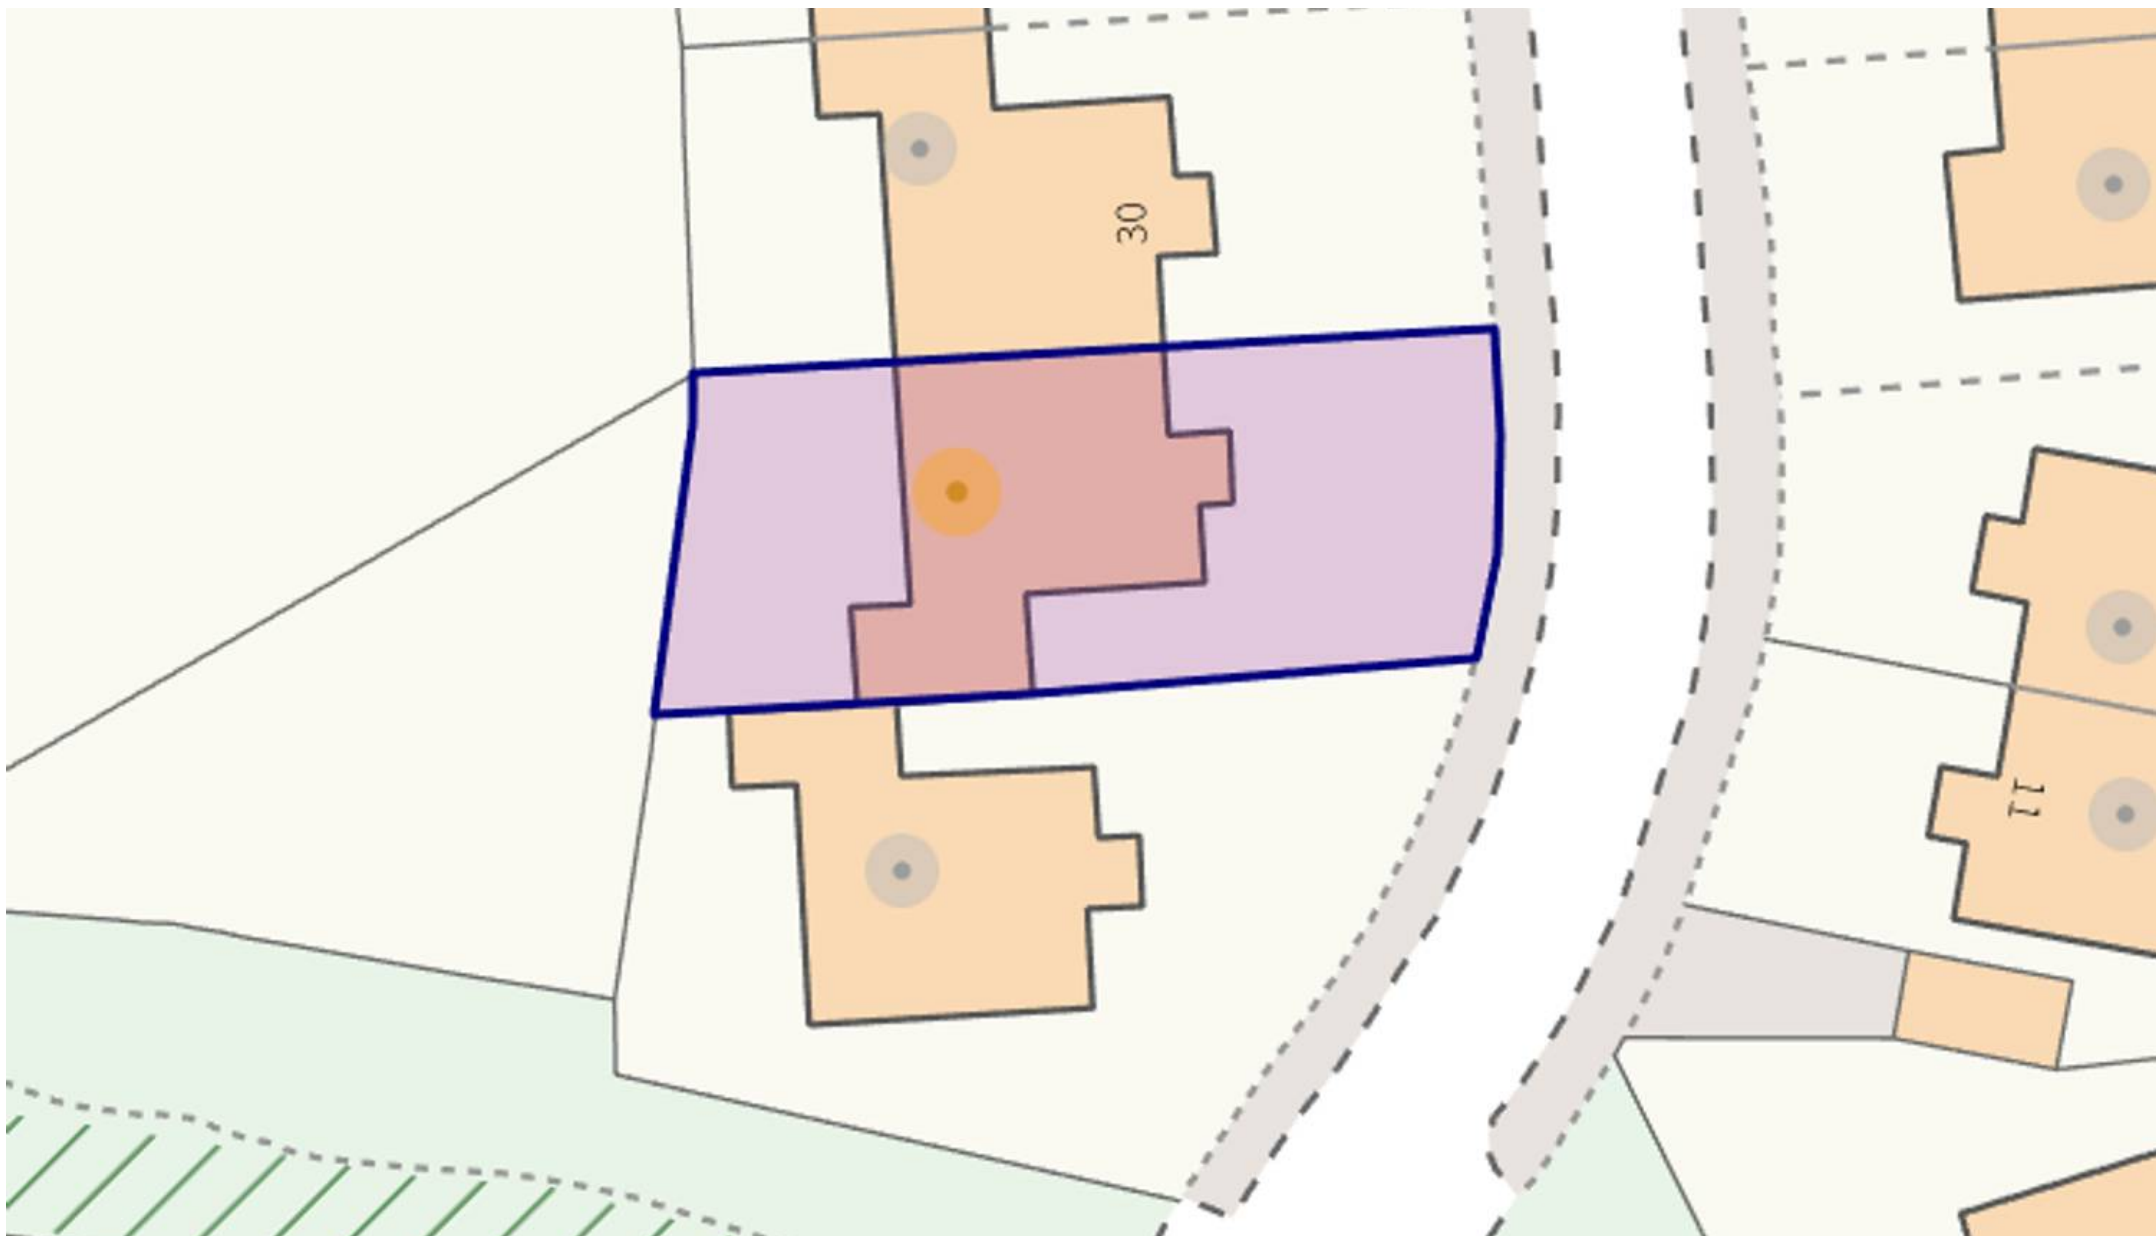

Winfields Sales & Lettings Exeter

Winfields, Higher Huxham, Belmont Road, Exeter - EX1 2HF

01392984126 • sales@winfieldsgroup.co.uk • winfieldsgroup.co.uk/