

Emma Terry Homes


moving made personal



Flat 3 Station Road

Lowdham, Nottingham, NG14 7DU

£1,250

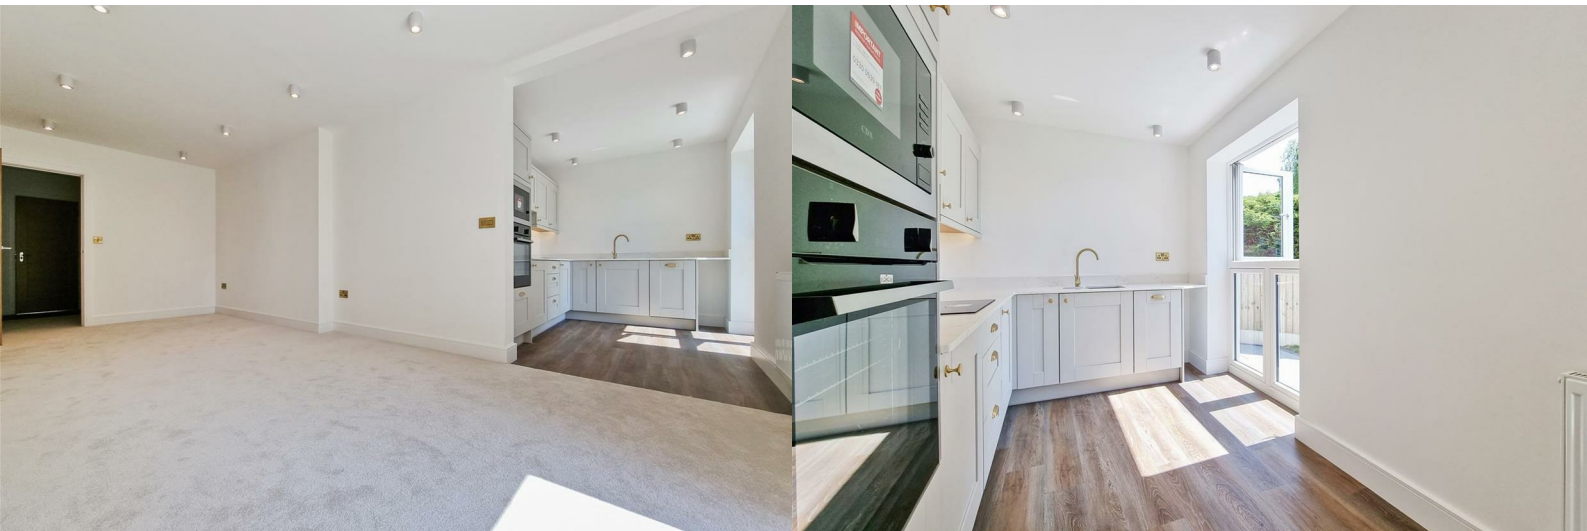

Flat 3, Flat 3 Station Road, Lowdham, Nottingham NG14 7DU

£1,250

Flat 3, is a 2 bedroom ground floor apartment with private outside space and off-street parking.

**** Available Mid November 2025 ****

The development is brimming with quality, high class appliances, luxury fixtures and fittings at every corner. From French windows for natural light, to solid oak internal doors. With parking for each property and outside space for all, we are sure this development will not disappoint.


Viewing is an absolute must!

The attention to detail and quality of finish are truly something special.

Backing onto the cocker beck, the sound of running water can be heard from numerous apartments with the occasional sighting of the resident Kingfisher.


Lowdham has a wealth of amenities including local shops, a variety of pubs, hair salons, a post office, along with bus and rail links giving commuters direct options into Nottingham, Southwell and Newark town centre.

TENANT FEES: Before the tenancy starts the following are payable: - Holding Deposit: 1 week's rent Deposit: 5 weeks' rent. Initial monthly rent. During the tenancy the tenant is responsible for the rent, utilities, telephone/internet, television licence and Council Tax. Permitted payments include damage outlined in the Tenancy Agreement, reasonable costs incurred due to loss of keys and security devices, breach of tenancy by the tenant, reasonable costs incurred by the landlord due to early termination of the tenancy, any changes to the Tenancy Agreement, interest at 3% for late rent payment determined by the Tenant Fees Act 2019.

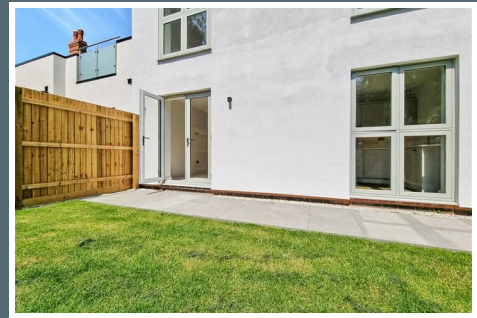



Road Map

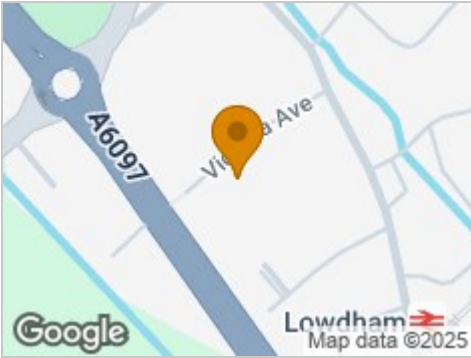

Hybrid Map




Terrain Map



Victoria Cottage, NG14

Approximate gross internal area
63.17 sq m / 680 sq ft

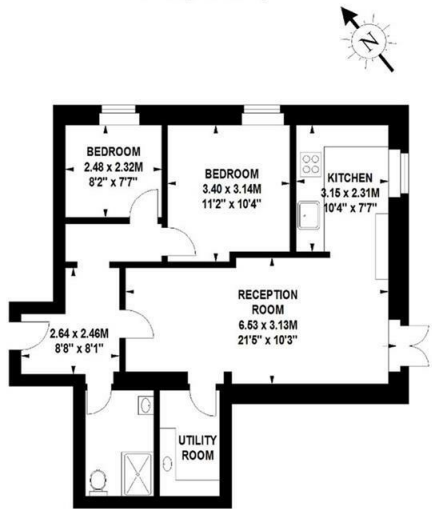


**Ground Floor
Flat 3**

Illustration For Identification Purposes Only. Not To Scale
*Floorplan Drawn According To RICS Guidelines

Viewing

Please contact our Emma Terry Homes Office on 0115 966 57 41 if you wish to arrange a viewing appointment for this property or require further information.

Energy Efficiency Graph

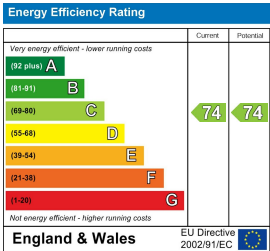

These particulars, whilst believed to be accurate are set out as a general outline only for guidance and do not constitute any part of an offer or contract. Intending purchasers should not rely on them as statements of representation of fact, but must satisfy themselves by inspection or otherwise as to their accuracy. No person in this firms employment has the authority to make or give any representation or warranty in respect of the property.