

HAYFIELD HEIGHTS

GOTHERINGTON

H

HAYFIELD

H

Award winning homes & places

Since 2015, Hayfield has set the benchmark for crafting beautiful, award-winning homes in some of the UK's most desirable locations.

We take pride in doing things differently, creating sustainable homes and new communities that we would love to live in ourselves. Homes that have been designed to be kinder to the planet and achieve the gold standard of energy efficiency.

A Hayfield home is like no other.

HAYFIELD



H

Contents

Excellence as Standard	7
Eco Redefined	9
Location	15
Our Homes	23
Specification	49

HAYFIELD

EXCELLENCE AS STANDARD

An inspiring place to call home

A Hayfield home is anything but ordinary. We use different suppliers, different materials, and different fittings to create a home that looks and feels original and is full of personality. It's what we call the Hayfield Difference.

Hayfield Heights has been designed to blend seamlessly with its surroundings and offer a range of brand-new homes with an unrivalled specification and the gold standard of energy efficiency.

The exceptional range of 50 two, four and five-bedroom homes will take pride of place in the charming village of Gotherington, and each home will be EPC A-rated and boast our premium specification, as standard.



ECO
REDEFINED

H

We apply an innovative and responsible approach to minimise our impact on the environment, for the benefit of our customers and the planet.

Every detail has been carefully considered to achieve the gold standard of efficiency, so that our customers can live a more sustainable lifestyle without compromising on luxury.

MARKET LEADING EPC A-RATED SPECIFICATION, AS STANDARD

INCREASED LOFT INSULATION

500mm loft insulation, achieving 0.9 u-value, minimising heat loss

LIGHTING

100% low energy LED lighting throughout

EV CHARGING

Electric vehicle charging point to reduce reliance on fossil fuels

AIR SOURCE HEAT PUMP

Provides highly efficient, low carbon space heating and hot water supply

FIBRE OPTIC BROADBAND

Enhancing home working and reducing your carbon footprint

ENERGY EFFICIENCY

Highly efficient EPC A-rated homes that reduce carbon emissions by over 75% compared to Part L 2021 regulations.

SOLAR PV DIVERTER

When the home is not in use, power is diverted to other areas so the generated power is not lost

SOLAR PV PANELS

Produces low carbon electricity

WATER SAVING MEASURES

Dual flush toilets, water saving baths and flow restrictors on taps

THERMALLY BROKEN LINTELS

Improves thermal performance to windows and doors

EXTERNAL WALL INSULATION

Full-fill 125mm cavity wall insulation

UNDERFLOOR HEATING & FLOOR INSULATION

Works by circulating warm water through a series of continuous loops under the floor. 150mm floor insulation minimises heat loss



ECO REDEFINED

Committed to sustainable living

As a responsible housebuilder, we are committed to crafting premium, zero carbon ready family homes. Every detail has been carefully considered to create homes that achieve the gold standard of efficiency, meaning residents can live a more sustainable lifestyle without compromising on luxury.

CARBON EMISSIONS

To have the best chance of avoiding a 2°C rise in global temperatures, the average global carbon footprint per year needs to drop to under 2 tonnes by 2050. We introduced our Zero Carbon Ready specification in 2021—four years in advance of the 2025 Future Homes Standard legislation.

The average EPC A-rated at Hayfield Heights emits just 0.4 tonnes of carbon per year, which is 90% less carbon emissions compared to a typical existing home and 59% less emissions than the average new build home.

TYPICAL CARBON EMISSIONS




Source: data from the Home Builders Federation (HBF) "Watt a Save" report & Hayfield Energy Performance Certificates. Hayfield homes only have a carbon emission score, due to the supply from the National Grid, which is not decarbonised.

Location

LOCAL AREA

Embrace local life

Gotherington offers an enviable location with easy access to major towns and transport links. Just a stone's throw away, you'll find the vibrant spa town of Cheltenham, rich in regency architecture, cultural festivals and exceptional amenities to please all the family. Residents of Hayfield Heights will be within easy reach of boutique shopping, gourmet dining and excellent schooling, while the lively arts scene and good transport links make Cheltenham an ideal accompaniment to the village of Gotherington.

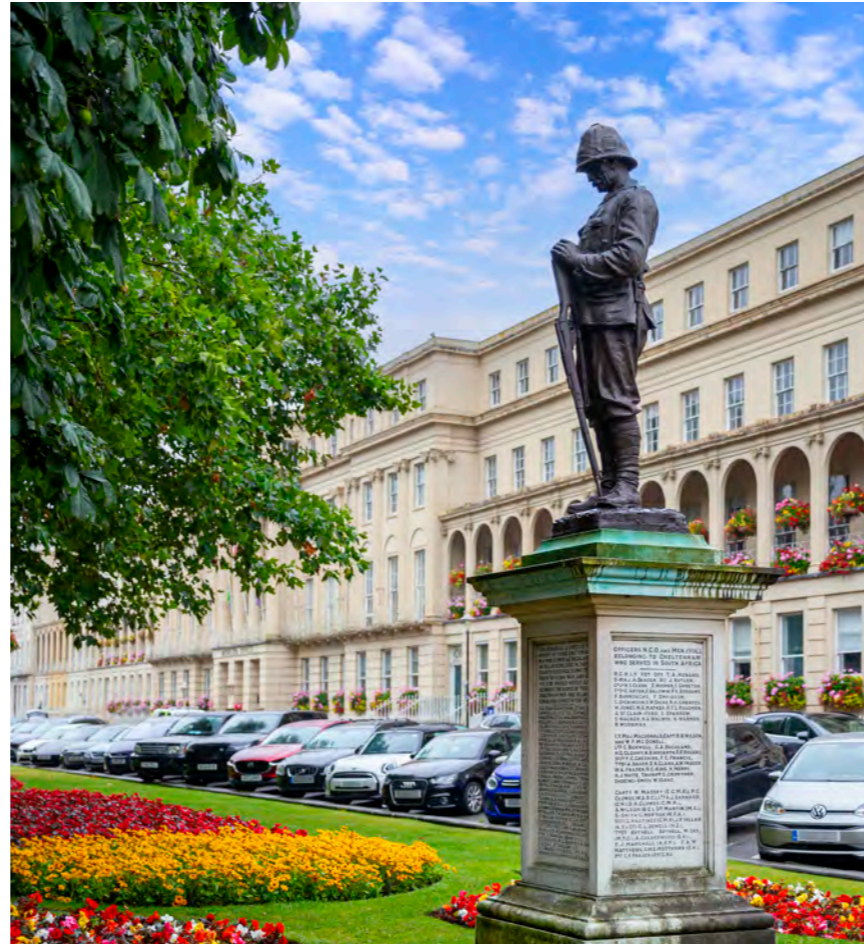

LOCAL AREA

Explore the area


Nestled in the picturesque Cotswold countryside, the charming village of Gotherington offers an idyllic retreat from the hustle and bustle of modern life. Rich in history and brimming with character, Gotherington is a quintessential English village where community spirit thrives.

Surrounded by rolling hills and breathtaking landscapes, Gotherington provides an enviable rural lifestyle without compromising on convenience. Excellent transport links place the vibrant town of Cheltenham just a short drive away, ensuring that residents can enjoy the best of both worlds – peaceful village living with easy access to shopping, dining, and cultural attractions.

Gotherington itself is home to a welcoming local pub, a well-regarded primary school, and a host of community activities that bring neighbours together, fostering a true sense of belonging. For nature lovers, the village is a gateway to stunning walks and outdoor adventures, while history enthusiasts will delight in the area's rich heritage, with landmarks such as the historic St. Michael's Church nearby.



HAYFIELD HEIGHTS

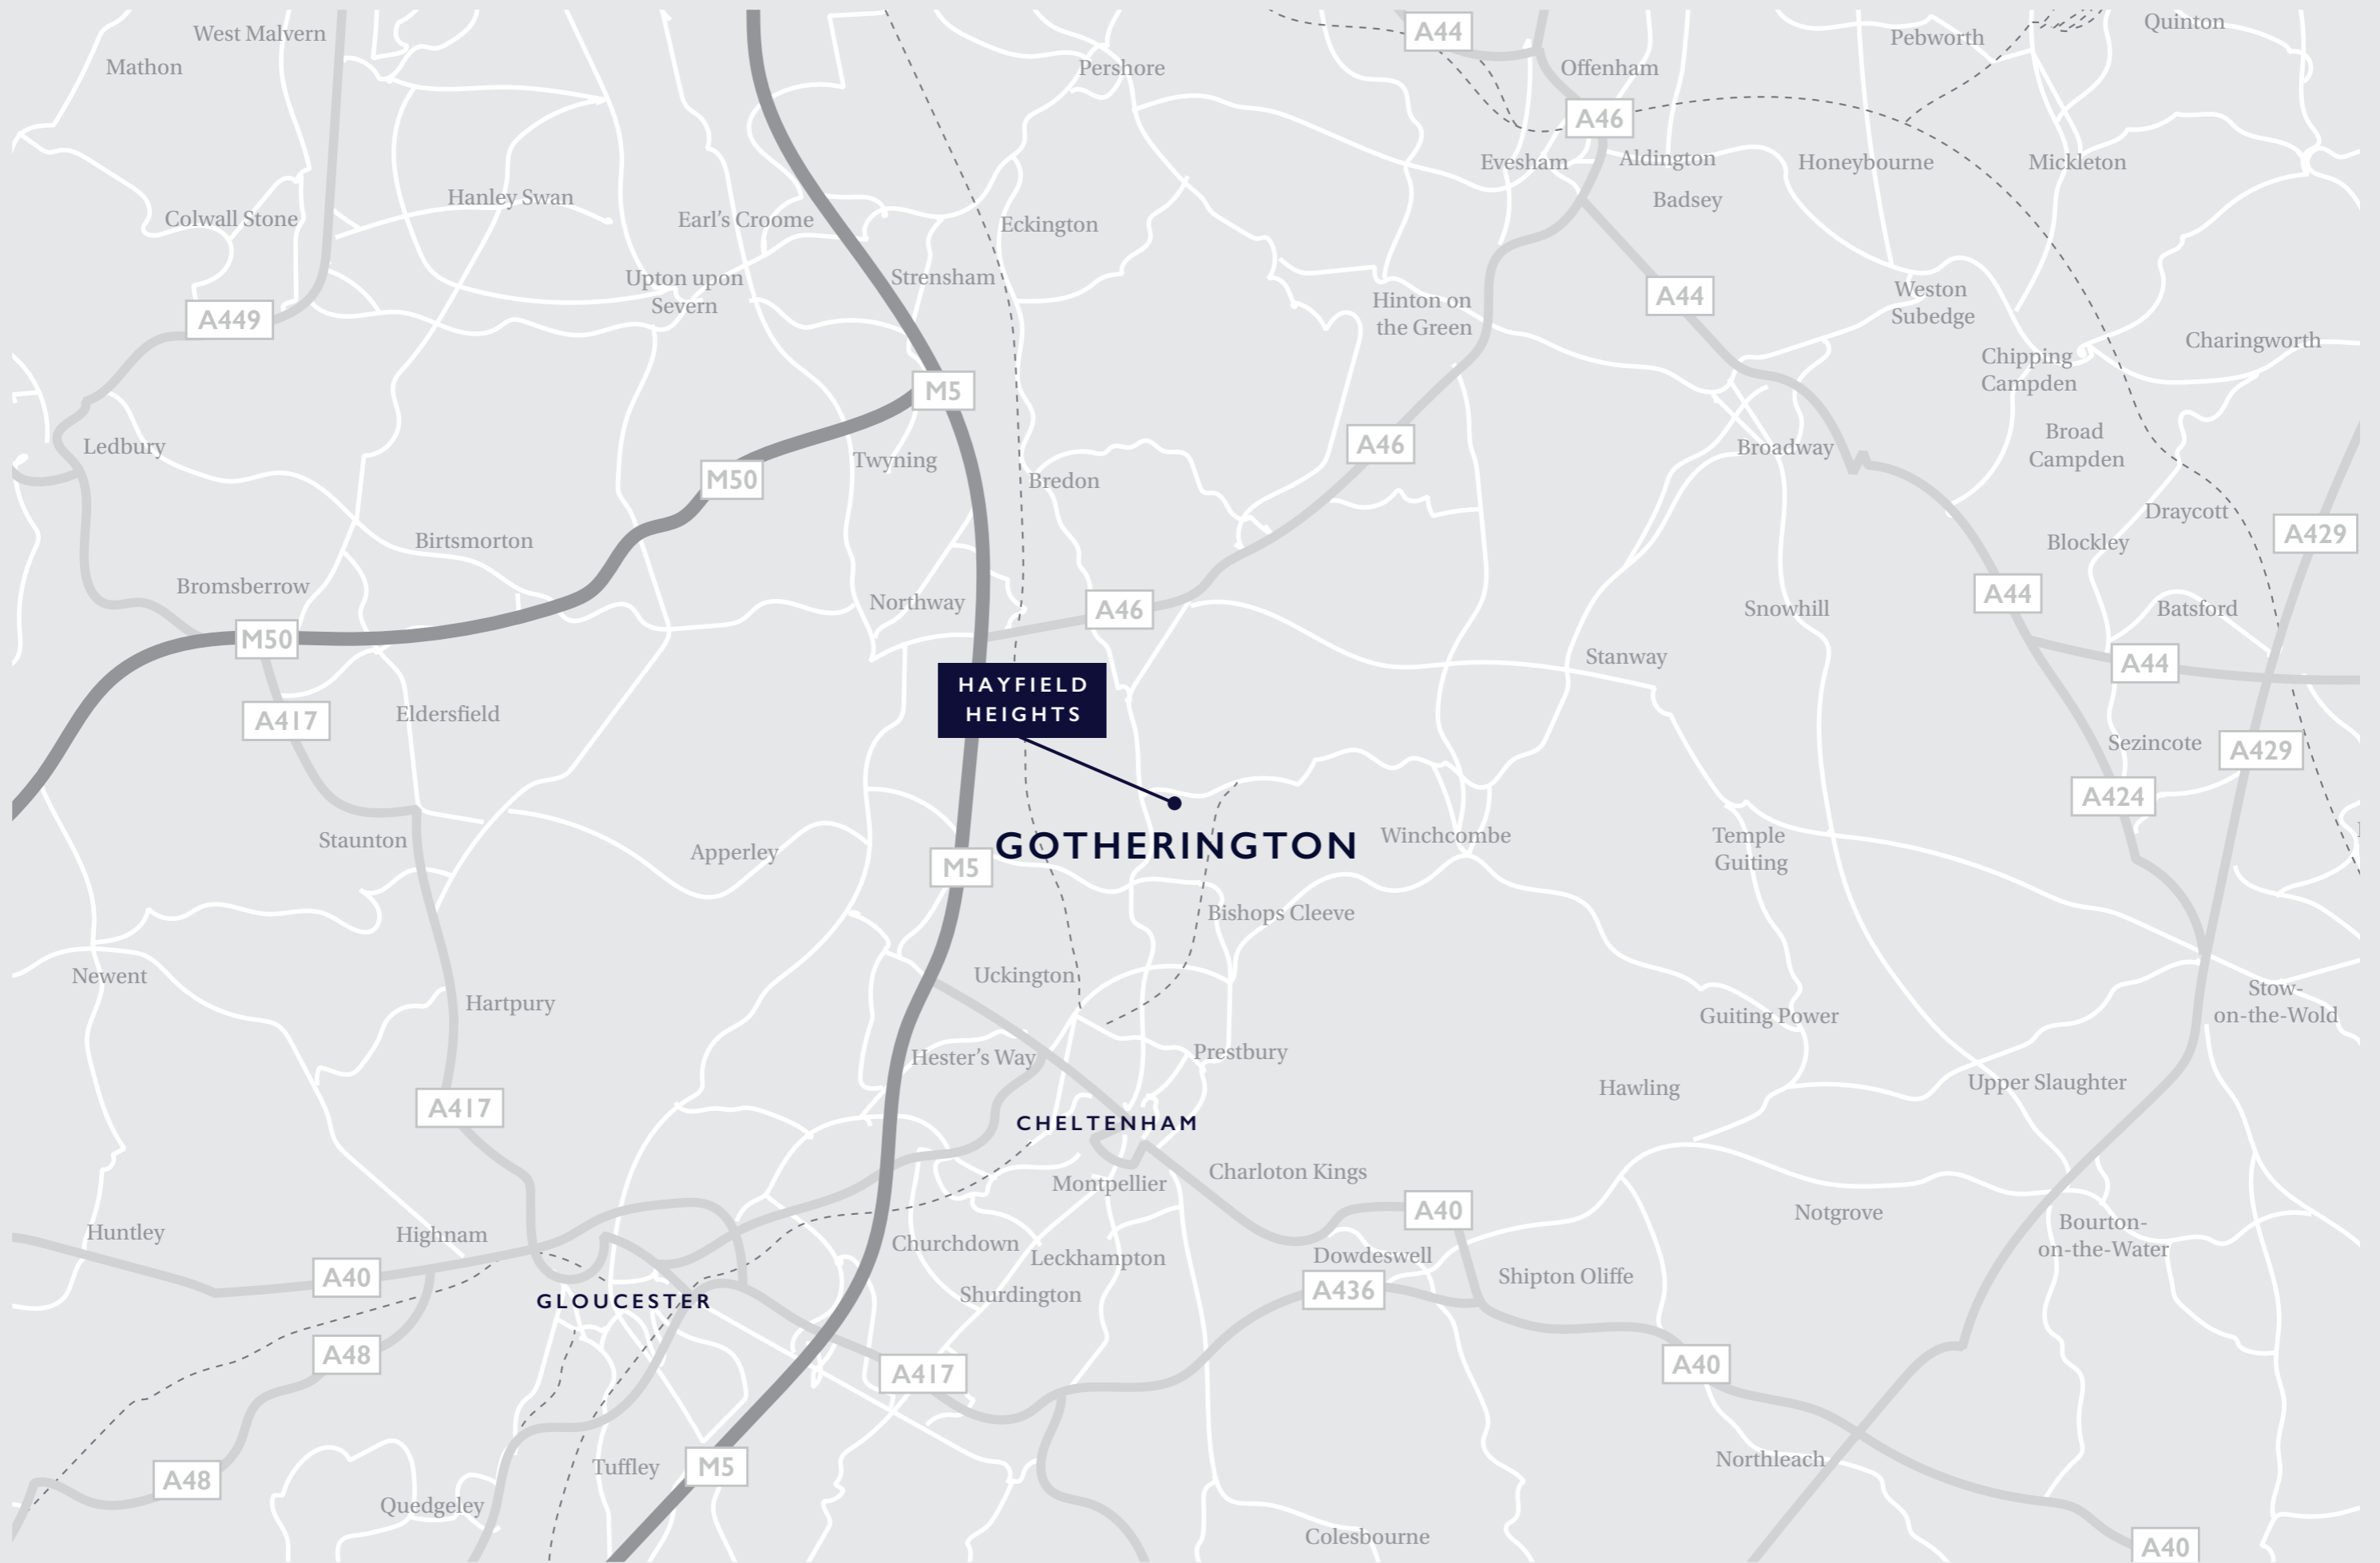

LOCAL AREA

On your doorstep

When you need to travel further afield, the M5 motorway network can be accessed in around 20 minutes by car. The A46 is just a few miles taking you towards Evesham. For travel by train, Cheltenham Spa station is accessible in just over 6 miles, with services to London, Bath and beyond.

UNDER 1 MILE










- Local Store & Post Office – 0.1 miles
- Old Chapel – 0.2 miles
- Tennis / Cricket Club – 0.2 miles
- Gotherington Primary School – 0.3 miles
- The Shutters Inn – 0.3 miles
- Gotherington Nurseries – 0.8 miles
- Co-op – 0.8 miles
- Black Gold Cake & Deli – 0.8 miles
- Take away eateries – 0.8 miles

UNDER 5 MILES

- Woodmancote Vets – 1.7 miles
- Tescos Superstore – 1.7 miles
- The Clevelands Medical Centre – 1.8 miles
- Cleeve Hill Golf Club – 3.5 miles
- The Royal Oak – 3.8 miles
- Cheltenham Racecourse – 4.1 miles
- Gallagher Retail Park – 5.8 miles

UNDER 10 MILES

- Sudeley Castle – 5.6 miles
- The Brewery Quarter Shopping Centre – 5.6 miles
- Cheltenham Spa Train Station – 6.7 miles
- Cheltenham General Hospital – 6.4 miles
- Waitrose & Partners – 6 miles

 PLACES OF WORSHIP	 DRINKS / DINING	 PARKS / RECREATION
 HEALTHCARE	 VETS	 SCHOOLS
 TOWN / CITY CENTRES	 SHOPS / SERVICES	 TRAIN STATION



N.B. Times and distances taken from Google Maps and correct at time of publication

Our homes

LET US SHOW YOU AROUND

Exclusively yours

At Hayfield Heights, there are nine exquisite house designs to choose from, each a mark of commitment to the fine detail, eco credentials, luxurious specification and quality workmanship that we are renowned for.

The development has beautiful, sustainable surroundings and each home includes private gardens and parking.



Arrangement of homes

THE LAVINGTON

2 bedroom bungalow
Home 4

THE EATON

5 bedroom house
Homes 13, 21, 28 & 29

THE ADDERBURY

2 bedroom bungalow
Homes 1, 2, 17, 18 & 19

THE KEATON

5 bedroom house
Homes 22

THE SHOTTERY

2 bedroom bungalow
Homes 20, 25, 30 & 50

THE GOTHERINGTON

5 bedroom house
Homes 27, 33 & 45

THE RADLEY

4 bedroom house
Homes 5, 32, 46, 48 & 49

THE WOOLSTONE

5 bedroom house
Homes 23 & 24

THE HANWELL

5 bedroom house
Home 6, 16, 26, 31 & 47

Homes 3, 7-12, 14, 15 & 34-44 are affordable housing.

All information is provided in line with the Digital Markets, Competition and Consumers Act 2024; Images, layouts and specifications are for guidance and may change during construction. This site plan is a Computer Generated Image and is illustrative only. The layout, form, contents, dimensions, materials and details of the finished construction may differ materially from those shown. Tenure may differ from that listed. The contents of this site plan do not constitute a contract, part of any contract or warranty.



Computer Generated Image.

The Lavington

2 BEDROOM BUNGALOW

Home 4

All information is provided in line with the Digital Markets, Competition and Consumers Act 2024; Images, layouts and specifications are for guidance and may change during construction. Ask our Sales Development Manager for further details on specific homes. Dimensions are taken from the widest points and may vary from actual, up to a tolerance of +/- 50mm. Layouts and fixtures shown may vary and should not be used for fitting carpets, curtains, furniture or appliances. Any furniture illustrated is for guidance only and is not included with the property. The floor plans depict typical layouts and are not to scale. Images are artists impressions and may vary. Cupboards in some homes may vary.



Sitting room	4.02m x 4.46m	13'2" x 14'7"
Kitchen/dining room	4.02m x 7.05m	13'2" x 23'1"
Principal bedroom	3.25m x 3.76m	10'8" x 12'4"
Bedroom 2	4.13m x 3.06m	13'6" x 10'0"



Computer Generated Image.

The Adderbury

2 BEDROOM BUNGALOW

Homes 1, 2, 17, 18 & 19

All information is provided in line with the Digital Markets, Competition and Consumers Act 2024; Images, layouts and specifications are for guidance and may change during construction. Ask our Sales Development Manager for further details on specific homes. Dimensions are taken from the widest points and may vary from actual, up to a tolerance of +/- 50mm. Layouts and fixtures shown may vary and should not be used for fitting carpets, curtains, furniture or appliances. Any furniture illustrated is for guidance only and is not included with the property. The floor plans depict typical layouts and are not to scale. Images are artists impressions and may vary. Cupboards in some homes may vary.



Sitting room	5.77m x 4.46m	18'11" x 14'7"
Kitchen/dining room	5.77m x 7.05m	18'11" x 23'1"
Principal bedroom	4.11m x 3.76m	13'6" x 12'4"
Bedroom 2	4.64m x 3.06m	15'2" x 10'0"



Computer Generated Image.

The Shottery

2 BEDROOM BUNGALOW

Homes 20, 25, 30 & 50

All information is provided in line with the Digital Markets, Competition and Consumers Act 2024; Images, layouts and specifications are for guidance and may change during construction. Ask our Sales Development Manager for further details on specific homes. Dimensions are taken from the widest points and may vary from actual, up to a tolerance of +/- 50mm. Layouts and fixtures shown may vary and should not be used for fitting carpets, curtains, furniture or appliances. Any furniture illustrated is for guidance only and is not included with the property. The floor plans depict typical layouts and are not to scale. Images are artists impressions and may vary. Cupboards in some homes may vary.



Sitting room	4.45m x 4.10m	14'7" x 13'5"
Kitchen/dining room	4.18m x 5.23m	13'8" x 17'1"
Family area	3.74m x 5.23m	12'3" x 17'1"
Principal bedroom	4.65m x 6.57m	15'3" x 21'6"
Bedroom 2	5.64m x 4.10m	18'6" x 13'5"



Computer Generated Image

The Radley

4 BEDROOM HOUSE

Homes 5, 32, 46, 48 & 49

All information is provided in line with the Digital Markets, Competition and Consumers Act 2024; Images, layouts and specifications are for guidance and may change during construction. Ask our Sales Development Manager for further details on specific homes. Dimensions are taken from the widest points and may vary from actual, up to a tolerance of +/- 50mm. Layouts and fixtures shown may vary and should not be used for fitting carpets, curtains, furniture or appliances. Any furniture illustrated is for guidance only and is not included with the property. The floor plans depict typical layouts and are not to scale. Images are artists impressions and may vary. Cupboards in some homes may vary.

FIRST FLOOR



Principal bedroom	3.59m x 3.90m	11'9" x 12'9"
Bedroom 2	3.70m x 3.40m	12'1" x 11'2"
Bedroom 3	2.49m x 3.68m	8'2" x 12'1"
Bedroom 4	2.62m x 3.90m	8'7" x 12'9"

GROUND FLOOR



Sitting room	5.68m x 3.90m	18'7" x 12'9"
Kitchen/dining/family	7.86m x 3.62m	25'9" x 11'10"
Dining room/study	2.93m x 3.90m	9'7" x 12'9"



Computer Generated Image

The Hanwell

5 BEDROOM HOUSE

Homes 6, 16, 26, 31 & 47

All information is provided in line with the Digital Markets, Competition and Consumers Act 2024; Images, layouts and specifications are for guidance and may change during construction. Ask our Sales Development Manager for further details on specific homes. Dimensions are taken from the widest points and may vary from actual, up to a tolerance of +/- 50mm. Layouts and fixtures shown may vary and should not be used for fitting carpets, curtains, furniture or appliances. Any furniture illustrated is for guidance only and is not included with the property. The floor plans depict typical layouts and are not to scale. Images are artists impressions and may vary. Cupboards in some homes may vary.

FIRST FLOOR



Principal bedroom	4.16m x 3.39m	13'7" x 11'1"
Bedroom 2	4.10m x 3.23m	13'5" x 10'7"
Bedroom 3	4.08m x 2.80m	13'4" x 9'2"
Bedroom 4	3.07m x 2.80m	10'1" x 9'2"
Bedroom 5	1.89m x 3.42m	6'2" x 11'2"

GROUND FLOOR



Sitting room	4.70m x 3.56m	15'5" x 11'8"
Kitchen/family room	7.15m x 5.58m	23'5" x 18'3"
Dining room	2.42m x 4.48m	7'11" x 14'8"
Study	2.44m x 3.90m	8'0" x 12'9"



Computer-Generated Image

The Eaton

5 BEDROOM HOUSE

Homes 13, 21, 28 & 29

All information is provided in line with the Digital Markets, Competition and Consumers Act 2024; Images, layouts and specifications are for guidance and may change during construction. Ask our Sales Development Manager for further details on specific homes. Dimensions are taken from the widest points and may vary from actual, up to a tolerance of +/- 50mm. Layouts and fixtures shown may vary and should not be used for fitting carpets, curtains, furniture or appliances. Any furniture illustrated is for guidance only and is not included with the property. The floor plans depict typical layouts and are not to scale. Images are artists impressions and may vary. Cupboards in some homes may vary.

FIRST FLOOR



Principal bedroom	3.73m x 4.23m	12'3" x 13'10"
Bedroom 2	4.51m x 3.42m	14'9" x 11'2"
Bedroom 3	2.67m x 4.29m	8'9" x 14'1"
Bedroom 4	3.25m x 2.91m	10'8" x 9'7"
Bedroom 5	3.25m x 3.21m	10'8" x 10'6"

GROUND FLOOR



Sitting room	5.37m x 4.23m	17'7" x 13'10"
Kitchen/family room	5.07m x 9.88m	16'7" x 32'4"
Dining room	2.59m x 4.23m	8'6" x 13'10"
Study	3.30m x 4.23m	10'10" x 13'10"



The Keaton

5 BEDROOM HOUSE

Home 22

All information is provided in line with the Digital Markets, Competition and Consumers Act 2024; Images, layouts and specifications are for guidance and may change during construction. Ask our Sales Development Manager for further details on specific homes. Dimensions are taken from the widest points and may vary from actual, up to a tolerance of +/- 50mm. Layouts and fixtures shown may vary and should not be used for fitting carpets, curtains, furniture or appliances. Any furniture illustrated is for guidance only and is not included with the property. The floor plans depict typical layouts and are not to scale. Images are artists impressions and may vary. Cupboards in some homes may vary.

FIRST FLOOR



Principal bedroom	3.48m x 3.80m	11'5" x 12'6"
Bedroom 2	4.51m x 3.43m	14'9" x 11'3"
Bedroom 3	2.67m x 4.24m	8'9" x 13'10"
Bedroom 4	2.76m x 4.23m	9'0" x 13'10"
Bedroom 5	3.24m x 2.61m	10'7" x 8'6"

GROUND FLOOR



Sitting room	5.37m x 4.23m	17'7" x 13'10"
Kitchen/family room	5.07m x 9.88m	16'7" x 32'4"
Dining room	2.59m x 4.23m	8'6" x 13'10"
Study	3.30m x 4.23m	10'10" x 13'10"



Computer Generated Image

The Gotherington

5 BEDROOM HOUSE

Homes 27, 33 & 45

*Bay and additional windows to home 51 only - changing Dining room dimensions to 2.64m x 4.46m (8'8" x 14'7")

All information is provided in line with the Digital Markets, Competition and Consumers Act 2024; Images, layouts and specifications are for guidance and may change during construction. Ask our Sales Development Manager for further details on specific homes. Dimensions are taken from the widest points and may vary from actual, up to a tolerance of +/- 50mm. Layouts and fixtures shown may vary and should not be used for fitting carpets, curtains, furniture or appliances. Any furniture illustrated is for guidance only and is not included with the property. The floor plans depict typical layouts and are not to scale. Images are artists impressions and may vary. Cupboards in some homes may vary.

FIRST FLOOR



Principal bedroom	4.05m x 4.23m	13'3" x 13'10"
Bedroom 2	4.01m x 4.24m	13'2" x 13'10"
Bedroom 3	5.62m x 3.21m	18'5" x 10'6"
Bedroom 4	4.26m x 2.70m	13'11" x 8'10"
Bedroom 5	4.26m x 2.71m	13'11" x 8'10"

GROUND FLOOR



Sitting room	5.37m x 4.23m	17'7" x 13'10"
Kitchen/family room	5.70m x 10.09m	18'8" x 33'11"
Dining room	3.64m x 4.23m	11'11" x 13'10"
Study	3.38m x 3.66m	11'1" x 12'0"



The Woolstone

5 BEDROOM HOUSE

Homes 23 & 24

All information is provided in line with the Digital Markets, Competition and Consumers Act 2024; Images, layouts and specifications are for guidance and may change during construction. Ask our Sales Development Manager for further details on specific homes. Dimensions are taken from the widest points and may vary from actual, up to a tolerance of +/- 50mm. Layouts and fixtures shown may vary and should not be used for fitting carpets, curtains, furniture or appliances. Any furniture illustrated is for guidance only and is not included with the property. The floor plans depict typical layouts and are not to scale. Images are artists impressions and may vary. Cupboards in some homes may vary.

GROUND FLOOR



Sitting room	5.12m x 5.16m	16'9" x 16'11"
Kitchen/family room	10.66m x 6.71m	34'11" x 22'0"
Dining room	3.80m x 4.98m	12'5" x 16'4"
Study	2.46m x 3.72m	8'1" x 12'2"

FIRST FLOOR



Principal bedroom	7.80m x 4.91m	25'7" x 16'1"
Bedroom 2	3.36m x 3.25m	11'0" x 10'8"
Bedroom 3	2.79m x 4.00m	9'2" x 13'1"
Bedroom 4	3.86m x 2.71m	12'8" x 8'11"
Bedroom 5	3.73m x 2.71m	12'3" x 8'10"
Office/gym	6.50m x 4.26m	21'3" x 14'3"

Specification

DIFFERENT BY DESIGN

It's all in the detail

We have fitted each home at Hayfield Heights with thoughtful interiors, carefully considered to enhance space and light, whilst ensuring residents have only the best fixtures, fittings and appliances.

In addition to being visually attractive, cost-saving technologies maximise efficiency and sustainability, keeping running costs to a minimum.

Kitchen

SPECIFICATION	LAVINGTON	ADDERBURY	SHOTTERY	RADLEY	HANWELL	EATON	KEATON	GOTHERINGTON	WOOLSTONE
Bespoke kitchen furniture with full height wall units	✓	✓	✓	✓	✓	✓	✓	✓	✓
LED lighting to plinths and wall units	✓	✓	✓	✓	✓	✓	✓	✓	✓
Quartz worktop to kitchen (and utility where applicable)	✓	✓	✓	✓	✓	✓	✓	✓	✓
Matching quartz upstands (and splashback where applicable)	✓	✓	✓	✓	✓	✓	✓	✓	✓
Siemens integrated electric oven	✓	✓	✓	✓	✓				
Siemens integrated steam oven						✓	✓	✓	✓
Siemens integrated microwave combi oven	✓	✓	✓	✓	✓	✓	✓	✓	✓
Siemens induction hob	✓								
Siemens vented induction hob		✓	✓	✓	✓	✓	✓	✓	✓
Siemens integrated fridge freezer	✓	✓	✓	✓	✓				
Siemens integrated larder fridge						✓	✓	✓	✓
Siemens integrated larder freezer						✓	✓	✓	✓
Siemens integrated dishwasher	✓	✓	✓	✓	✓	✓	✓	✓	✓
Flip socket to worktop with USB-C port	✓	✓	✓	✓	✓	✓	✓	✓	✓
Oak cutlery tray	✓	✓	✓	✓	✓	✓	✓	✓	✓
Franke stainless steel sink (and utility where applicable)	✓	✓	✓	✓	✓	✓	✓	✓	✓
Insinkerator 4NI hot water tap						✓	✓	✓	✓
Karndean LVT flooring	✓	✓	✓	✓					
Ceramic floor tiling by Minoli					✓	✓	✓	✓	✓

All information is provided in line with the Digital Markets, Competition and Consumers Act 2024. This is an overview of the specification to each house type. For a full and comprehensive specification of a specific home, please speak to a Sales Development Manager. Specifications may change.



Bathroom

SPECIFICATION	LAVINGTON	ADDERBURY	SHOTTERY	RADLEY	HANWELL	EATON	KEATON	GOTHERINGTON	WOOLSTONE
Laufen bathroom suite	✓	✓	✓	✓	✓	✓	✓	✓	✓
Freestanding feature Adamsez bath with wall mounted taps					✓	✓	✓	✓	✓
Feature WC cubicle to principal en suite								✓	✓
Vanquish recessed mirror unit with LED light to principal en suite			✓	✓	✓	✓	✓	✓	✓
Full size mirror above sink to bathroom/en suite	✓	✓	✓	✓	✓	✓	✓	✓	✓
Rainfall shower head and separate flexible handheld head	✓	✓	✓	✓	✓	✓	✓	✓	✓
Recessed mirror with glass shelves in WC/bathroom	✓	✓	✓	✓	✓	✓	✓	✓	✓
Electric thermostatic towel rails	✓	✓	✓	✓	✓	✓	✓	✓	✓
Minoli ceramic wall tiling	✓	✓	✓	✓	✓	✓	✓	✓	✓
Minoli ceramic floor tiling					✓	✓	✓	✓	✓
Karndean LVT flooring	✓	✓	✓	✓					
Electric underfloor heating to bathrooms						✓	✓	✓	✓

All information is provided in line with the Digital Markets, Competition and Consumers Act 2024. This is an overview of the specification to each house type. For a full and comprehensive specification of a specific home, please speak to a Sales Development Manager. Specifications may change.



General

SPECIFICATION	LAVINGTON	ADDERBURY	SHOTTERY	RADLEY	HANWELL	EATON	KEATON	GOTHERINGTON	WOOLSTONE
Karndean LVT flooring to the utility, hall, cloakroom and store under stairs (where applicable)	✓	✓	✓	✓					
Ceramic floor tiling by Minoli to the utility, hall, cloakroom and store under stairs (where applicable)					✓	✓	✓	✓	✓
Plinth blocks to architrave	✓	✓	✓	✓	✓	✓	✓	✓	✓
Feature grey paint to woodwork in hall, stairs and landing areas	✓	✓	✓	✓	✓	✓	✓	✓	✓
Feature oak and glass staircase								✓	✓
Handrail and newel posts painted black				✓	✓	✓	✓		
Bespoke fitted wardrobes in the principal bedroom	✓	✓	✓	✓	✓	✓	✓	✓	✓
Bespoke fitted wardrobes to bedroom two						✓	✓	✓	✓
Contemporary matt black ironmongery	✓	✓	✓	✓	✓	✓	✓	✓	✓
Timber entrance door in black	✓	✓	✓	✓	✓	✓	✓	✓	✓
Sidelights to the front door with obscure glass			✓	✓	✓	✓	✓	✓	✓
Black door handle and matching letterbox	✓	✓	✓	✓	✓	✓	✓	✓	✓
French doors leading to the garden				✓	✓	✓	✓	✓	✓
Bi-fold glazed doors with personnel access	✓	✓	✓	✓	✓	✓	✓	✓	✓
Glazed internal doors where appropriate	✓	✓	✓	✓	✓	✓	✓	✓	✓
Grey uPVC windows	✓	✓	✓	✓	✓	✓	✓	✓	✓
Matt black sockets and switches throughout	✓	✓	✓	✓	✓	✓	✓	✓	✓
Television aerial sockets at level suitable for wall mounting in selected rooms	✓	✓	✓	✓	✓	✓	✓	✓	✓
Downlights to hall, landing, kitchen, WC, bathrooms, en suites and utility room	✓	✓	✓	✓	✓	✓	✓	✓	✓
Built-in feature fireplace						✓	✓	✓	✓
Built-in Sonos speaker system to selected rooms						✓	✓	✓	✓
Underfloor heating to the ground floor	✓	✓	✓	✓	✓	✓	✓	✓	✓
Electric underfloor heating to bathrooms						✓	✓	✓	✓

All information is provided in line with the Digital Markets, Competition and Consumers Act 2024. This is an overview of the specification to each house type. For a full and comprehensive specification of a specific home, please speak to a Sales Development Manager. Specifications may change.



External

SPECIFICATION	LAVINGTON	ADDERBURY	SHOTTERY	RADLEY	HANWELL	EATON	KEATON	GOTHERINGTON	WOOLSTONE
Air source heat pump	✓	✓	✓	✓	✓	✓	✓	✓	✓
Patio area with buff riven slabbing	✓	✓	✓	✓	✓	✓	✓	✓	✓
Fully turfed rear garden	✓	✓	✓	✓	✓	✓	✓	✓	✓
6ft closeboard fencing with access gate	✓	✓	✓	✓	✓	✓	✓	✓	✓
Feature planting to the front	✓	✓	✓	✓	✓	✓	✓	✓	✓
In-roof solar PV panels	✓	✓	✓	✓	✓	✓	✓	✓	✓
Lantern style external lights	✓	✓	✓	✓	✓	✓	✓	✓	✓
Ring video doorbell with chime	✓	✓	✓	✓	✓	✓	✓	✓	✓
EVIQ 7 Pro electric vehicle charging point	✓	✓	✓	✓	✓	✓	✓	✓	✓

All information is provided in line with the Digital Markets, Competition and Consumers Act 2024. This is an overview of the specification to each house type. For a full and comprehensive specification of a specific home, please speak to a Sales Development Manager. Specifications may change.



CO-FOUNDER

Mark Booth

"We are immensely proud to be bringing this remarkable collection of new EPC A-rated homes to the market, each displaying the meticulous craftsmanship and premium quality for which Hayfield is synonymous.

In the scenic village of Gotherington, residents are sure to enjoy everything that Hayfield Heights has to offer. We look forward to welcoming people into the show home to see for themselves what sets us apart from the competition and has made us a multi award-winning 5-star housebuilder."



H

Begin your story with us

VISIT US AT

off Ashmead Drive,
Gotherington,
Gloucestershire,
GL52 9ES

hayfieldheights@hayfieldhomes.co.uk

[HAYFIELDHOMES.CO.UK](https://www.hayfieldhomes.co.uk)

HAYFIELD

We follow the Digital Markets, Competition and Consumers Act 2024 to ensure all information is clear and accurate. This brochure is designed to provide an overview of the development and does not form a contract. Please consult a Sales Development Manager for accurate and up to date information. Images, layouts and specifications are for guidance and may change during construction. This does not affect your legal rights.

[HAYFIELDHOMES.CO.UK](https://www.hayfieldhomes.co.uk)