


ALLINGHAM COURT THE BISHOPS AVENUE

Guide Price £7,400,000



THE BISHOPS AVENUE, N2

The perfect balance of luxury, convenience and security,
located on The Bishops Avenue, one of the world's most
sought after addresses

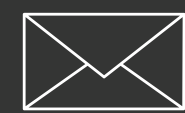

CLICK TO
ENQUIRE




CLICK FOR
FULL LISTING



THE BISHOPS AVENUE, N2



RECEPTION ROOM

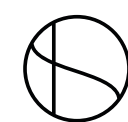


THE BISHOPS AVENUE, N2



DINING ROOM



KITCHEN

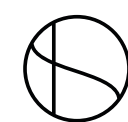

THE BISHOPS AVENUE, N2



Constructed in around 1887 on land which had at one time been part of the Bishop of London's hunting park, The Bishops Avenue was from the outset intended to be the setting for expensive homes.


Named after Arthur Ingram Winnington, the 123rd Bishop of London, the three roads which bear his name are now bordered by Hampstead and Highgate golf clubs to the east and west, and Hampstead Heath to the south. Deliberately designed to create an exceptionally rural setting, only adding to the desirability of the location.

Newly built in 2008, Allingham Court is a luxury development of only twelve apartments, all of which benefit from access to leisure facilities including a swimming pool, gym, secure underground parking, 24 hour concierge service with monitored CCTV, and a landscaped communal garden.

The apartment features exceptionally generous entertaining space, superbly proportioned rooms, ceiling heights in excess of 3 metres, and has been interior designed and finished to an exceptionally high standard.

Further benefiting from a private landscaped terrace accessed from all principal rooms and secure underground parking for three cars.


Allingham Court is the perfect balance of luxury, convenience and security, all less than 0.6 of a mile from the 800 acres of wild open spaces at Hampstead Heath, and just over 5 miles from Marble Arch.

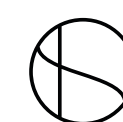


THE BISHOPS AVENUE, N2




PRINCIPAL BEDROOM SUITE

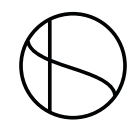

THE BISHOPS AVENUE, N2

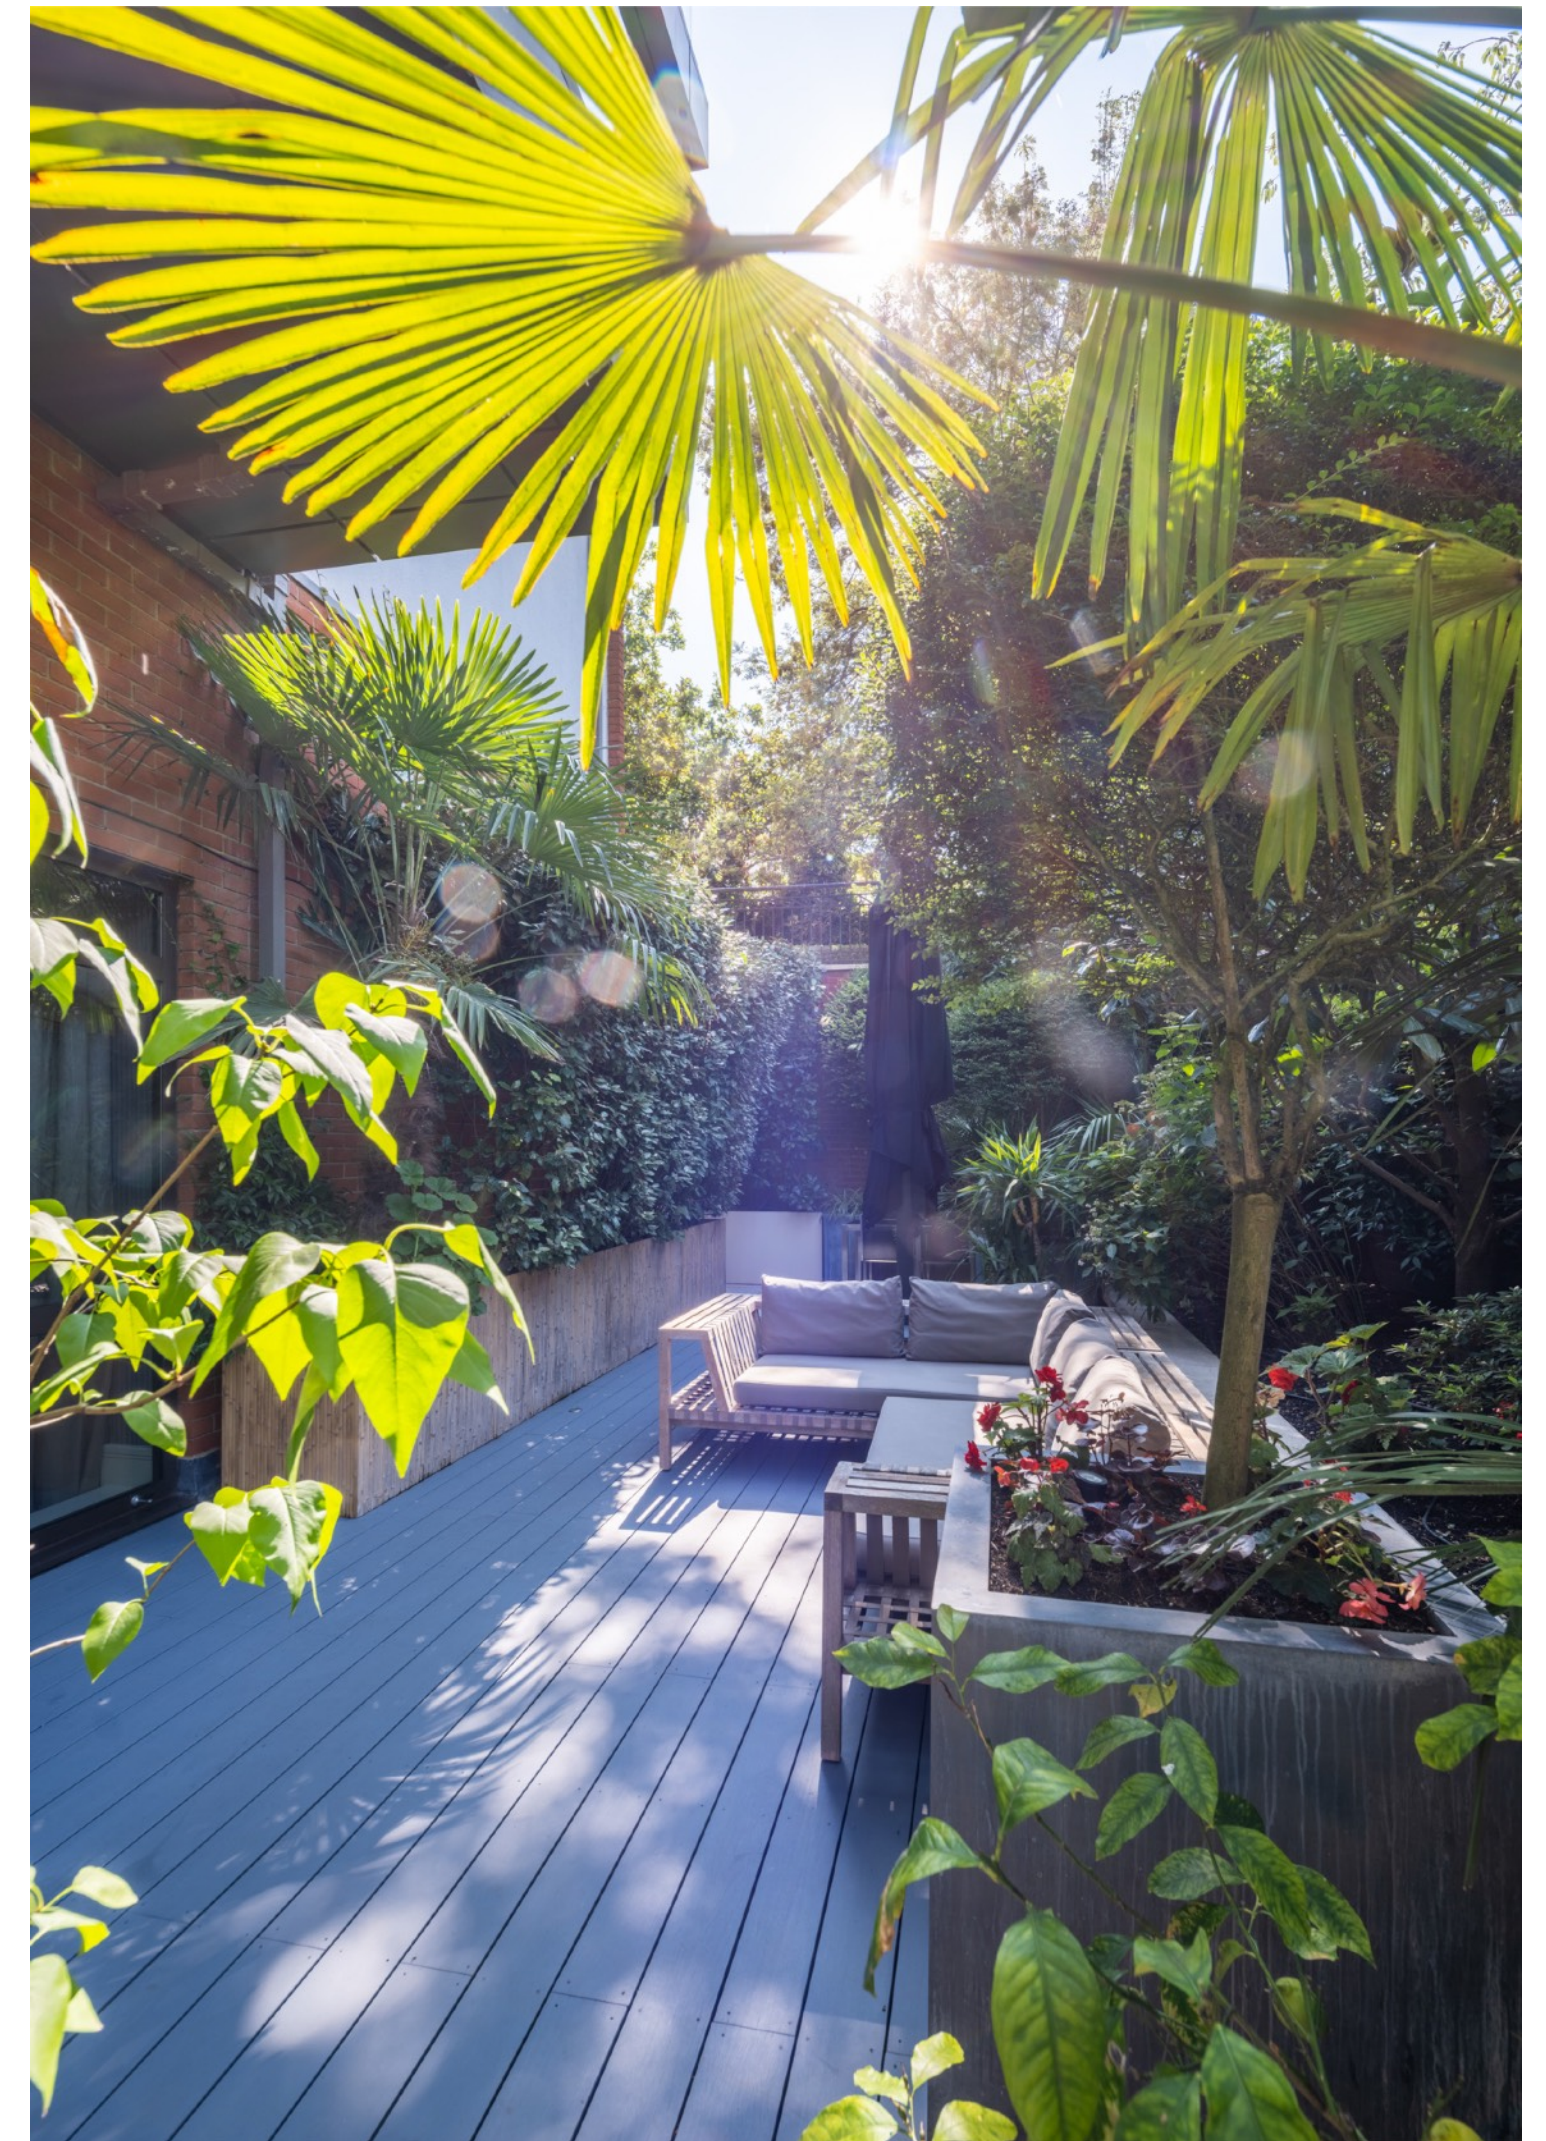

PRIVATE WRAPAROUND TERRACE

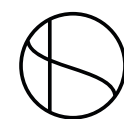


THE BISHOPS AVENUE, N2



COMMUNAL GARDEN



SWIMMING POOL

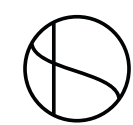


THE BISHOPS AVENUE, N2

Accommodation

- Principal bedroom suite with shower room + two walk in wardrobes
- Bedroom 2 with en-suite bathroom + walk in wardrobe
- Bedroom 3 with en-suite shower room
- Formal reception room
- Dining room
- Fully fitted kitchen


Amenities

- Private wraparound terrace
- Landscaped communal gardens
- Residents only leisure facilities including swimming pool, gym, sauna + changing rooms 24-hour concierge + monitored CCTV
- Secure underground parking for three cars
- Storage room
- Gated off street guest parking
- Air conditioning
- Underfloor heating

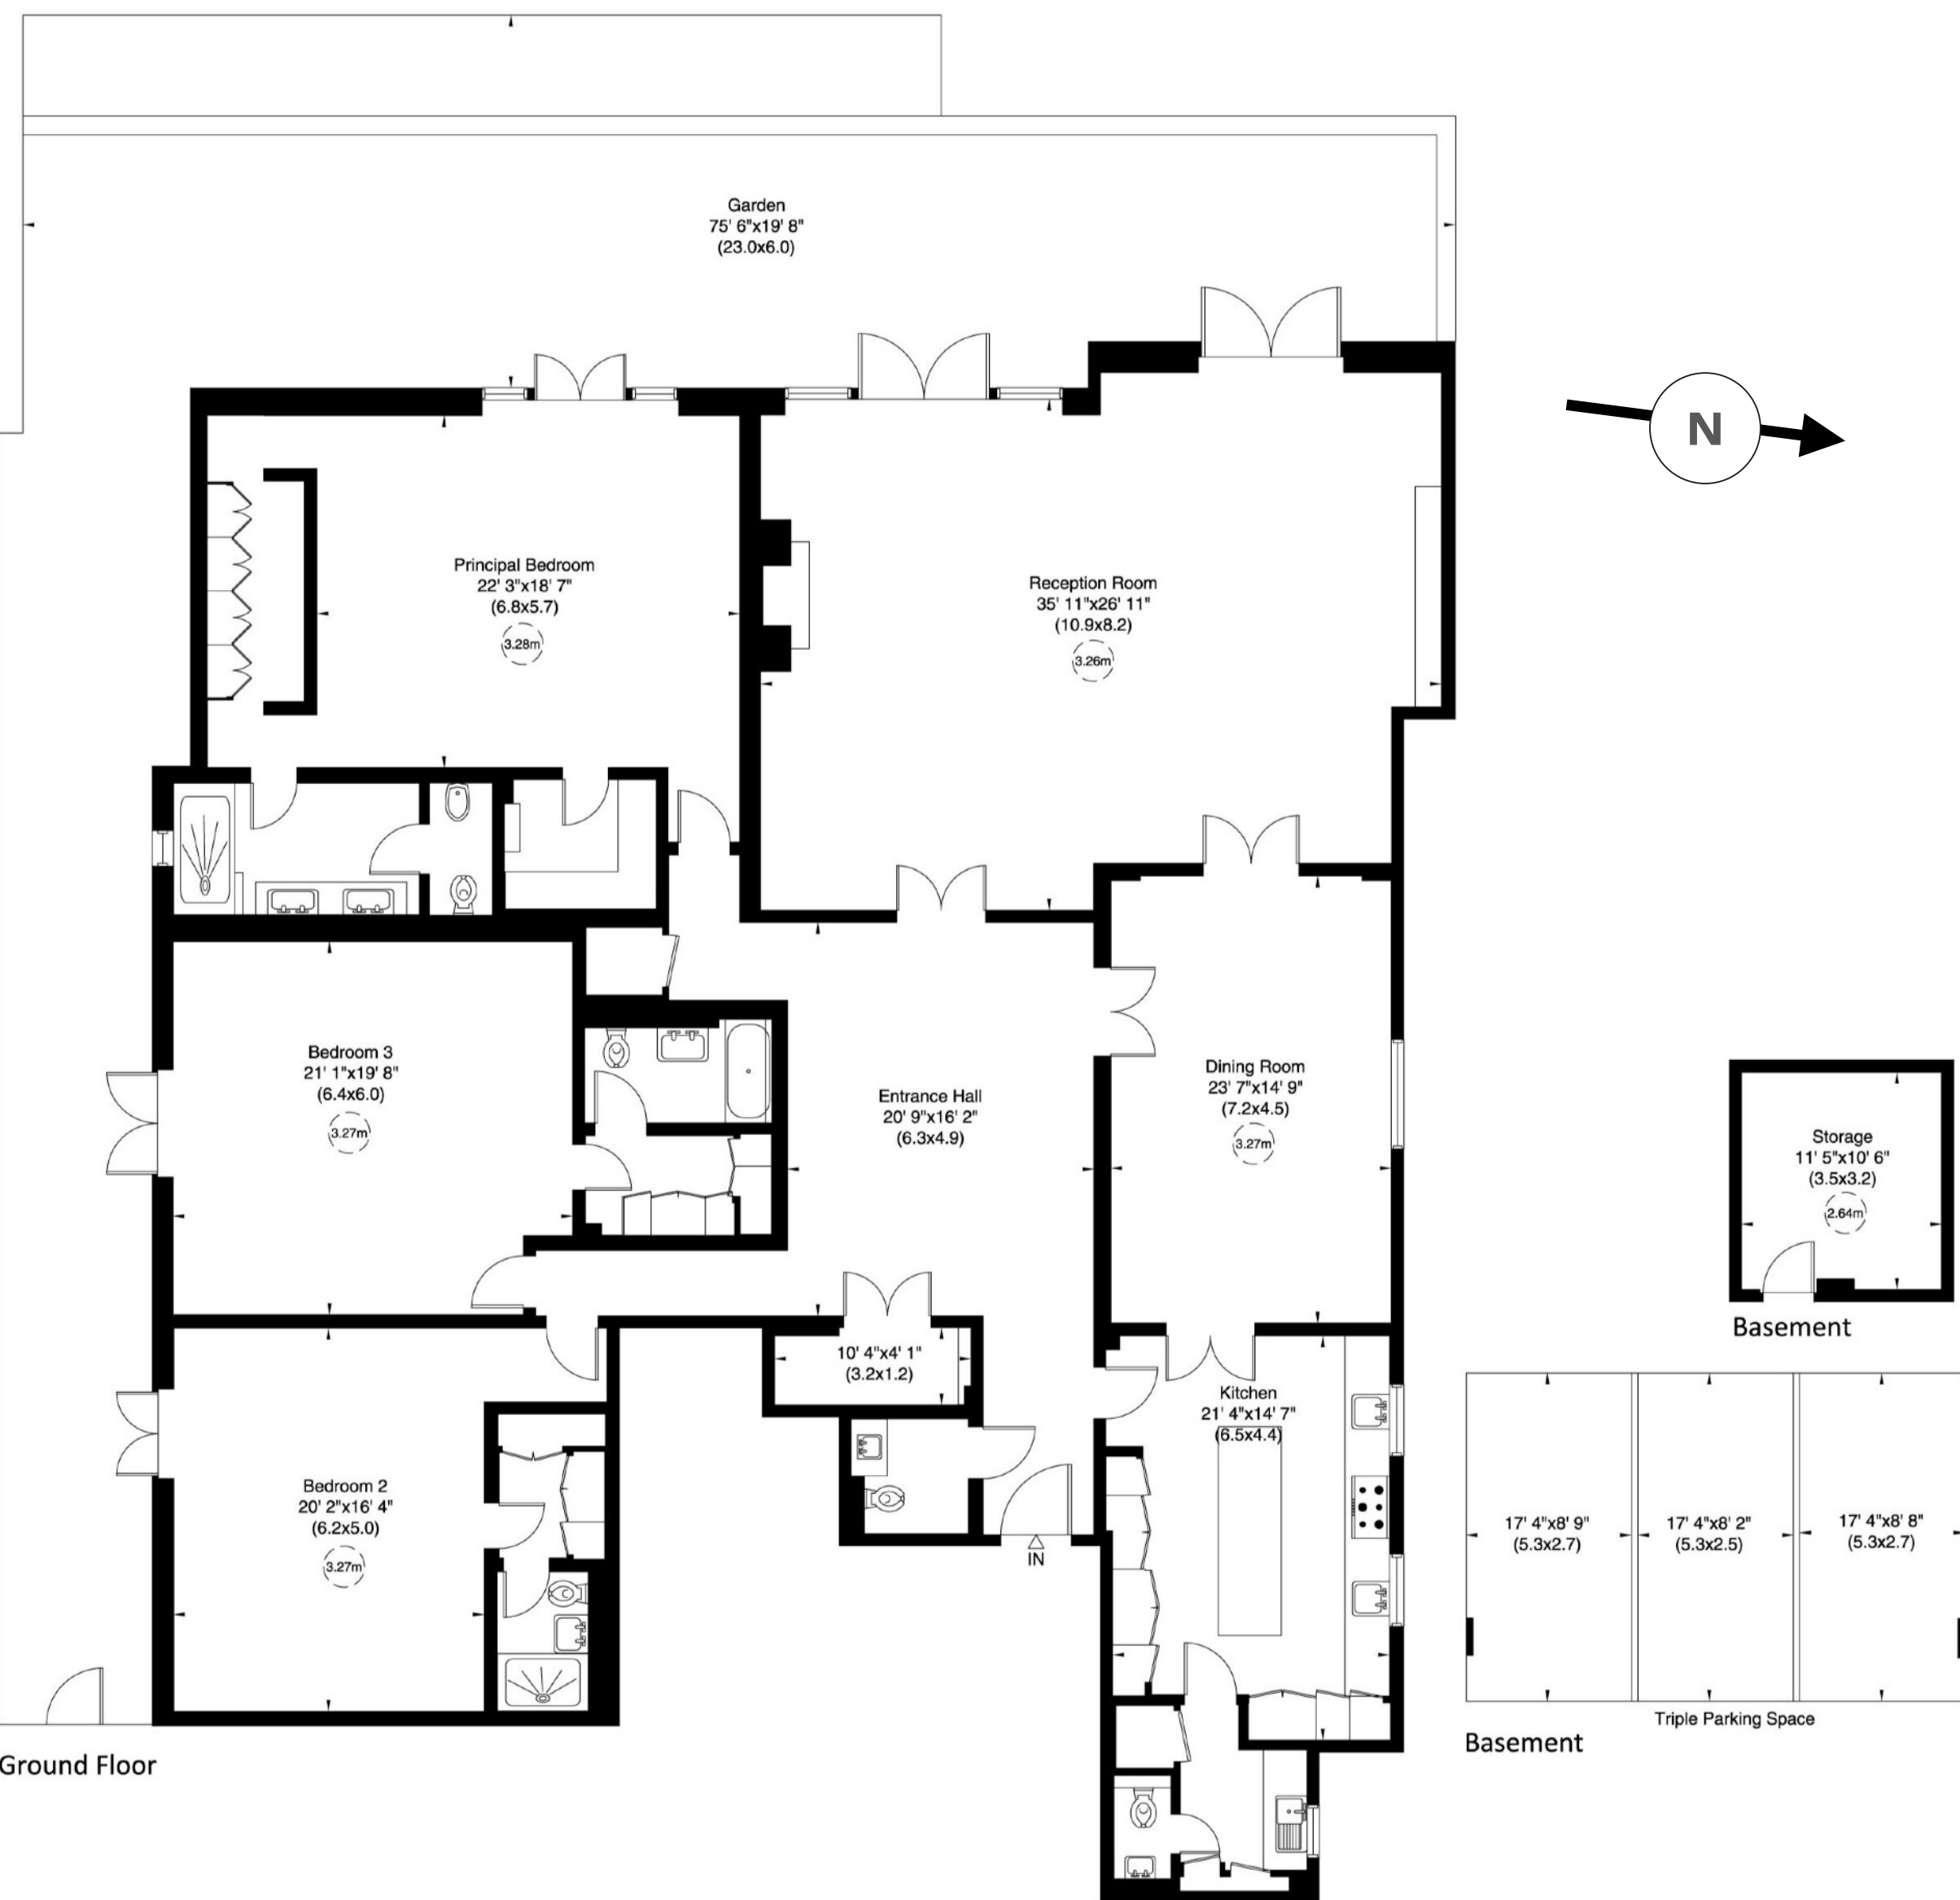


Approx Gross Internal Area **4190 Sq Ft (400 Sq M)**
 Basement Store Room **121 Sq Ft (11 Sq M)**

Plan for illustration purposes only. Not to scale.

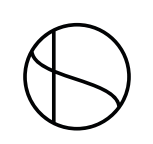

Local Area

THE BISHOPS AVENUE, N2

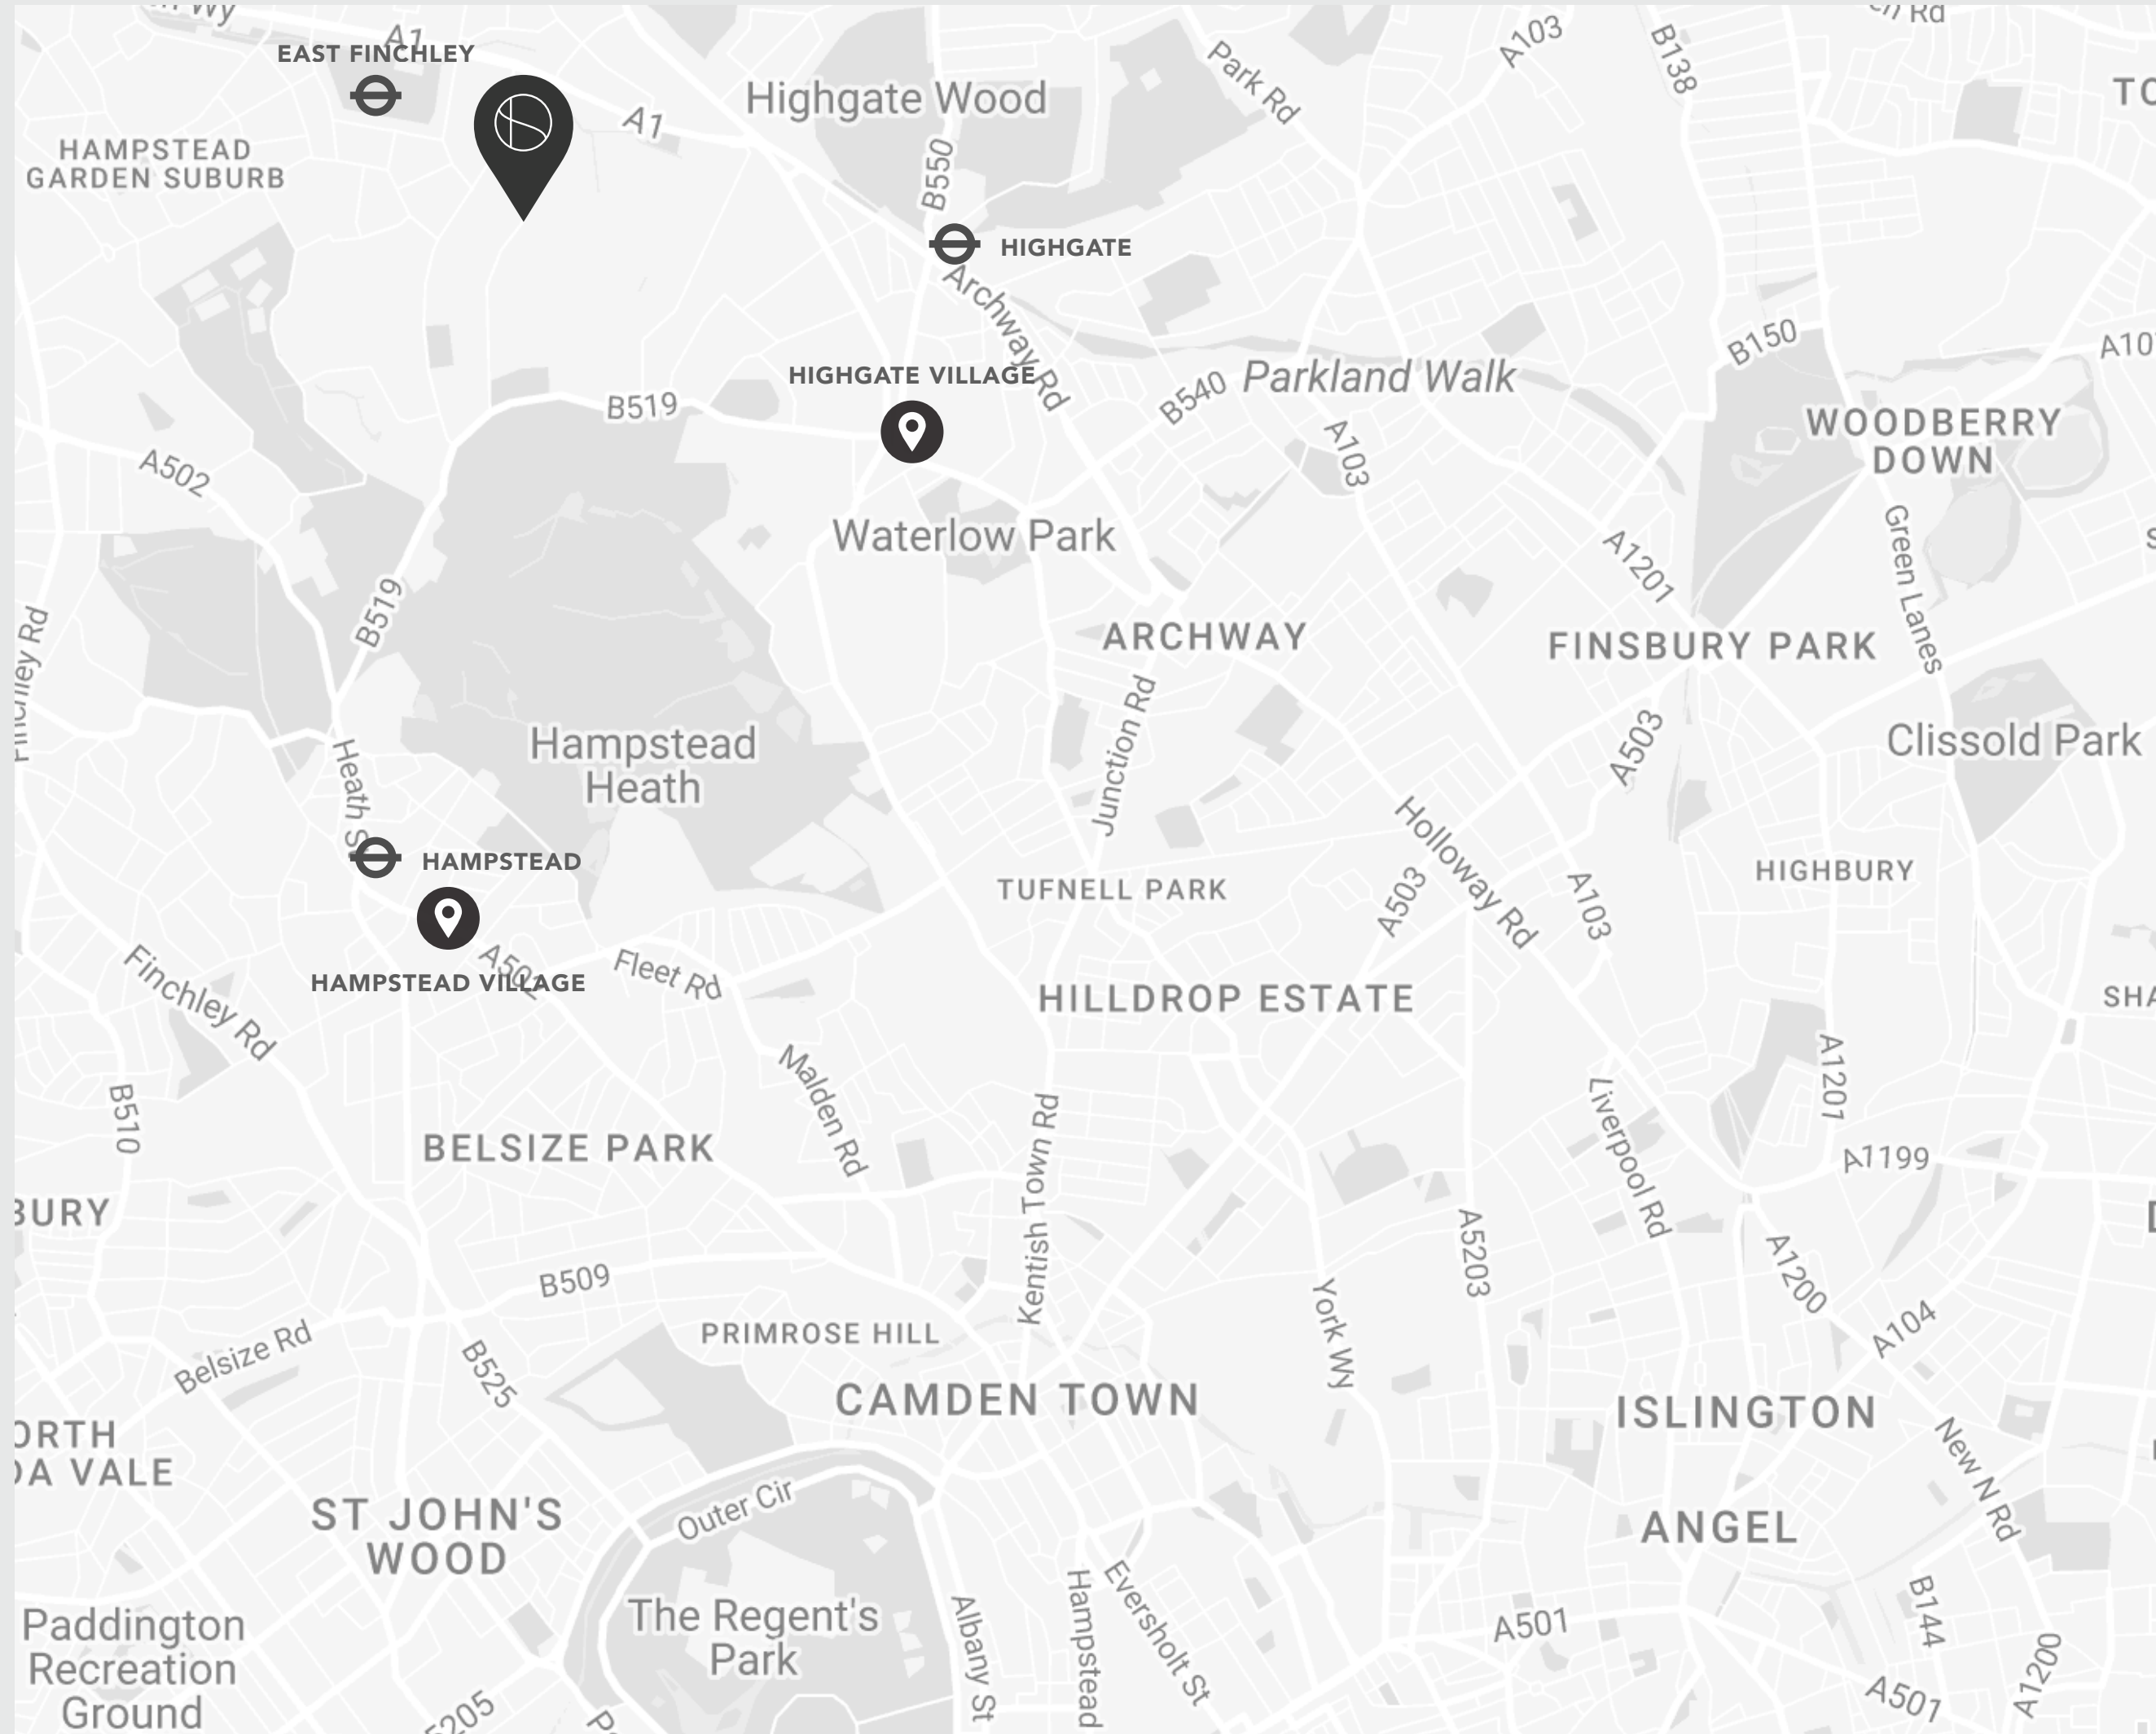

Terms

- **Tenure:** Leasehold + Share of Freehold
- **Length of lease:** 984 years remaining
- **Annual service charge:** £73,360
- **Council Tax band:** H


Energy Performance Certificate

Score	Energy rating	Current	Potential
92+	A		
81-91	B		
69-80	C	73 C	73 C
55-68	D		
39-54	E		
21-38	F		
1-20	G		



SIMON DEEN

Real Estate

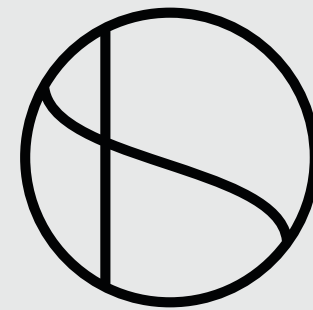

CLICK TO
ENQUIRE



CLICK FOR
FULL LISTING

Tel: **020 3005 3206** Email: **INFO@SIMONDEEN.COM**

The particulars of any property do not constitute an offer or contract or any part of one. You should not rely on statements by or on behalf of Simon Deen Real Estate in any particulars or otherwise expressed orally or in writing ("information") as being factually accurate about the property, its condition or its value. Neither Simon Deen Real Estate nor any joint agent has any authority to make any representations about the property and accordingly any information provided is entirely without responsibility on the part of Simon Deen Real Estate, its officers or employees, or its client. Photographs and videos show only certain parts of properties as they appeared at the time they were taken. Any areas, measurements or distances provided are approximate only. Computer-generated images give only an indication as to how a property may look cannot be relied upon as an accurate representation as any particular matter. Any reference to alterations to, or use of, any part of a property does not mean that any necessary planning, building regulations or other consent has been obtained. A buyer or lessee must satisfy themselves on the basis of their own investigations that these matters have been properly dealt with. Any indication on a map as to the position of a property is provided by third-party mapping software or applications and cannot be relied upon.