



Hazel Barn 1 Greenfields, Churchdown GL2 9QT
£1,170,000



Hazel Barn 1 Greenfields, Churchdown GL2 9QT

• Semi rural location • Versatile accommodation • Annexe potential • Three bath/shower rooms • Home office/study • Home Gym • Games room • Utility and boot room • Tewkesbury Borough Council; Tax Band G - £3,689.55 (2025/2026) • EPC D59

£1,170,000

Ground Floor

The spacious entrance hall is a particular feature of this family home with a double-height glass frontage and solid oak and glass Neville Johnson staircase. The sitting room is just off the entrance hall; this grand room features an inglenook-style feature fireplace and patio doors leading to the rear garden with an undercover seating area. The dining room offers plenty of space for the family and has dual access points. The kitchen is fitted with wall and base oak units, granite worktops, and a Rangemaster cooker, with a large central island. From the kitchen, there is an opening into a large and light conservatory providing a further dining and sitting area. The large utility is also set to the back of the kitchen which has rear access to the garden. The boot room joins the main house to the altered and extended part of the property. This

convenient room could be used as a secondary entrance to an annexe. This leads to a fantastic games room and the gym. From the gym, there is a spiral staircase that gives access to the studio/hobby room.

First floor

On the first floor, you have a wonderful light and spacious landing benefiting from a large storage cupboard and airing cupboard. There are five good-sized bedrooms, two of which have en-suites along with a family bathroom that services the rest of the bedrooms. The family bathroom features a modern suite comprising a p-shaped bath with shower over, high gloss vanity wash hand basin, WC, heated towel rail and complemented by tiled splash backs. All of the bedrooms provide excellent built-in storage and wardrobe space.



59 Hucclecote Road, Hucclecote, Gloucestershire, GL3 3TL

01452 941950

hucclecote@naylorpowell.com

www.naylorpowell.com



Outside

To the front of the property, there is a substantial block paved driveway offering parking for numerous cars along with a larger-than-average front garden which has been beautifully maintained. To the rear, there is an extensive, private garden, mainly laid to lawn, with several outside seating areas, two of which are covered so can be enjoyed all year round. Useful side access leads around to the rear garden and is provided at either side of the property.

Location

The ever-sought-after village of Churchdown is ideally located for links to both Gloucester, Tewkesbury, Cheltenham and Bristol. Local amenities to include various convenience stores, petrol station, post office, hairdressers, public house, takeaways, and access to various primary and secondary schools, which are ideal for both working professionals and young families.

Material Information

Tenure: Freehold.

Council Tax Band: Tax Band G

Local Authority and Rates: Tewkesbury Borough Council; £3,689.55 (2025/2026)

Electricity supply: Mains

Water supply: Mains

Sewerage: Mains

Heating: Oil-fired


Broadband speed: Standard 8 Mbps, Ultrafast 1000 Mbps.

Mobile phone coverage: EE (Likely) 02 (Likely) and Vodafone (Likely)

Please note, there is an annual ground rent of £40.00 per year for the upkeep of the drive payable to HomeGround. There is also a fee of £310.00 per year payable to First Port Property Services.





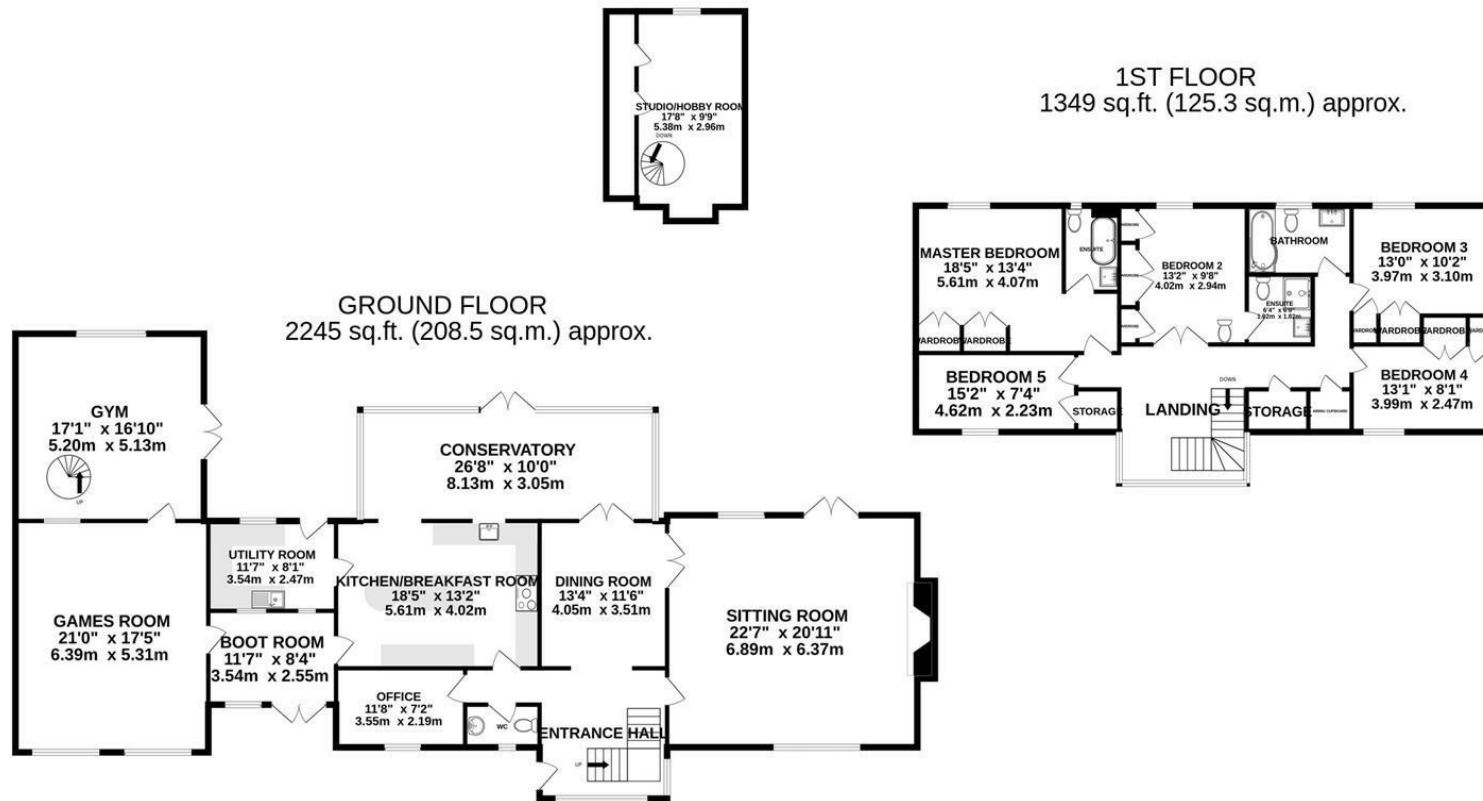

TOTAL FLOOR AREA : 3594 sq.ft. (333.9 sq.m.) approx.

Whilst every attempt has been made to ensure the accuracy of the floorplan contained here, measurements of doors, windows, rooms and any other items are approximate and no responsibility is taken for any error, omission or mis-statement. This plan is for illustrative purposes only and should be used as such by any prospective purchaser. The services, systems and appliances shown have not been tested and no guarantee as to their operability or efficiency can be given.

Made with Metropix ©2024

59 Hucclecote Road, Hucclecote, Gloucestershire, GL3 3TL | Tel: 01452 941950 | Email: hucclecote@naylorpowell.com | www.naylorpowell.com

Disclaimer: These particulars do not form part of any contract and no responsibility is accepted for any errors or omissions in any statement made, whether verbally or written for or on behalf of Naylor Powell.

Floorplans have been prepared for identification purposes only, they are not to scale and no guarantee can be given as to their accuracy.

Prospective purchasers please be aware none of the appliances, boiler, heaters etc. which may have been mentioned in these particulars have been tested and no guarantee can be given that they are in working order. Prospective purchasers should arrange for such items to be tested at their own expense.

naea | propertymark

PROTECTED

