

FOR SALE



Churchill Lodge, Streatham High Road, SW16

Guide Price £375,000 Leasehold

2

2

samuel estates
YOUR PROPERTY • OUR BUSINESS

Property Description

This second-floor, two double-bedroom flat is perfectly situated on the highly sought-after Streatham High Road. Offering a fantastic combination of space, style, and convenience, this property is ideal for both homeowners and investors alike.

The flat features a double bedroom and a master bedroom with its own private ensuite, providing a perfect retreat for relaxation. The additional family bathroom is modern and fully equipped. The bright and airy living area is bathed in natural light, creating a welcoming space for entertaining or unwinding. The separate, fully fitted kitchen is designed for ease and efficiency, offering plenty of storage and worktop space for home cooking.

Additional perks of the property include allocated parking for added convenience, as well as exclusive access to the resident's gym, perfect for those who prioritize fitness and wellbeing.


Churchill Lodge's location is hard to beat, with Streatham Rail Station (Thameslink) and bus routes just minutes away and, making commuting to central London seamless. The vibrant local area offers a wealth of amenities within a short walking distance, including Streatham Common for outdoor recreation, a leisure centre for sports enthusiasts, and a diverse selection of restaurants, bars, and hypermarkets for all your shopping and dining needs.

With its prime location, spacious layout, and added conveniences, this flat on Streatham High Road offers a fantastic opportunity for modern living in one of South London's most desirable areas.


Disclaimer


Samuel Estates their clients and any joint agents give notice that they are not authorised to make or give any representation or warranties in relation to the property. No responsibility is assumed for any statement that may be made in these lettings particulars. These particulars do not form any part of any offer or contract and must not be relied upon as statements or representation of fact. Any distances, measurements or areas are approximate. The text, photographs and floorplans are for guidance only and not comprehensive in any way. Samuel Estates have not tested any services, appliances or facilities and prospective tenants must satisfy themselves by inspection.



Energy Efficiency Rating		
	Current	Potential
Very energy efficient - lower running costs		
92-100 A		
81-91 B	81	86
69-80 C		
55-68 D		
39-54 E		
21-38 F		
1-20 G		
Not energy efficient - higher running costs		
England & Wales		EU Directive 2002/91/EC 



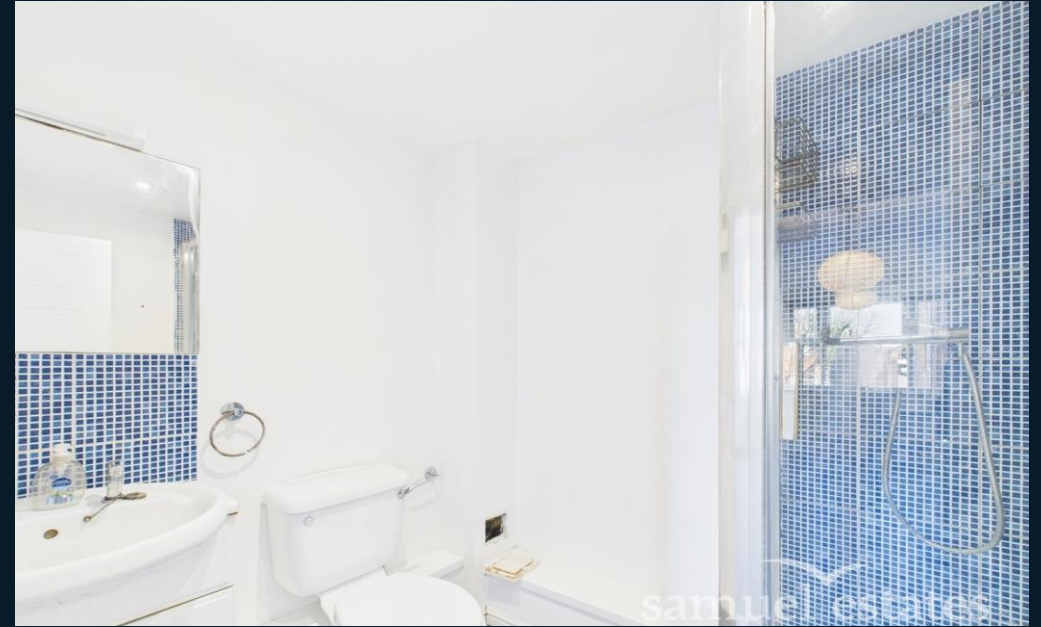

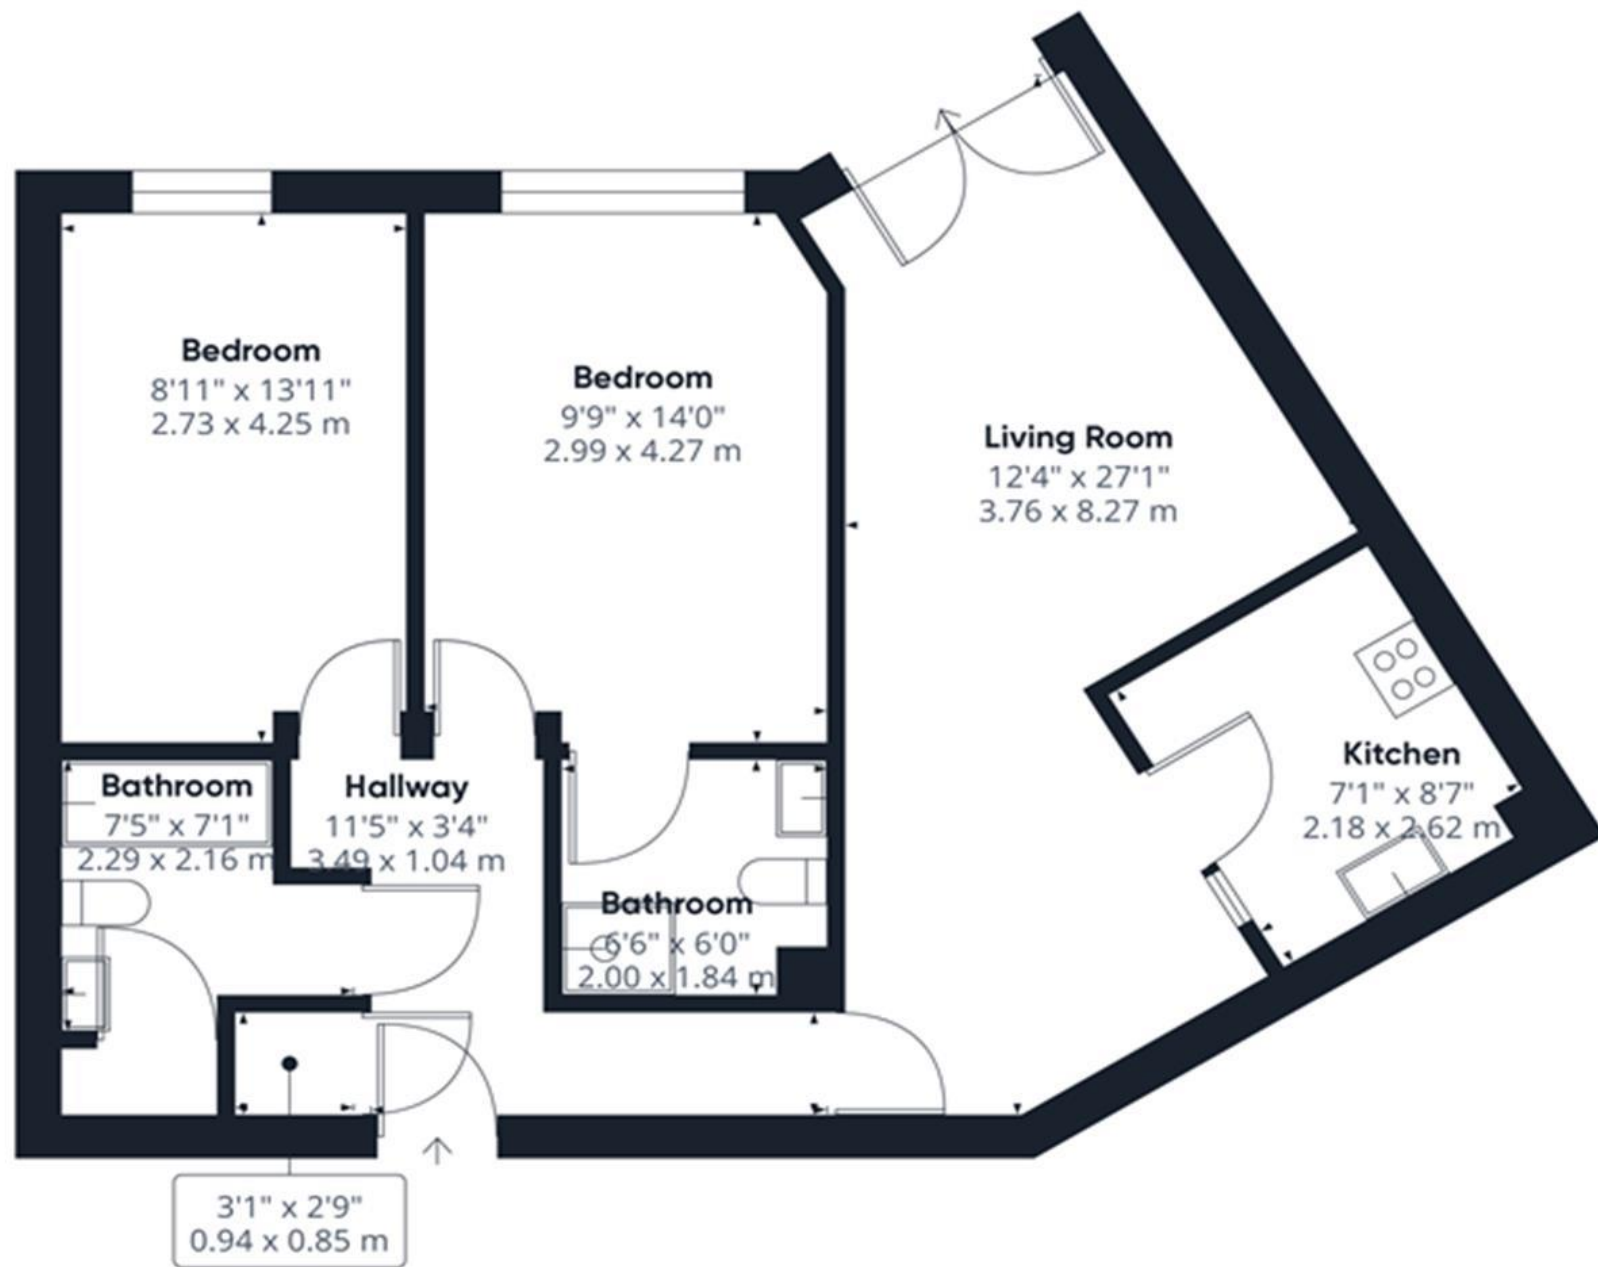

Approximate total area^m
745.63 ft²
69.27 m²

(1) Excluding balconies and terraces

While every attempt has been made to ensure accuracy, all measurements are approximate, not to scale. This floor plan is for illustrative purposes only.

GIRAFFE 360

Material Information

Tenure – Leasehold

Length Of Lease – 103 years remaining

Service Charge – £2953

Ground Rent – £200

Council Tax Band – D

Local Authority – Lambeth Council



Property Type
Flat (Purpose Build)



Construction Type
Brick



Parking
Allocated Parking



External Wall Survey
N/A



Water Supply
Thames Water



Electricity Supply
Mains



Heating
Electric



Broadband
Standard/ Ultrafast



Mobile Signal
Good Coverage




Flood Risk

Has the property been flooded in the past five years: NO
Risk Level: Low



**Proposed Development
in Immediate Locality?**
None

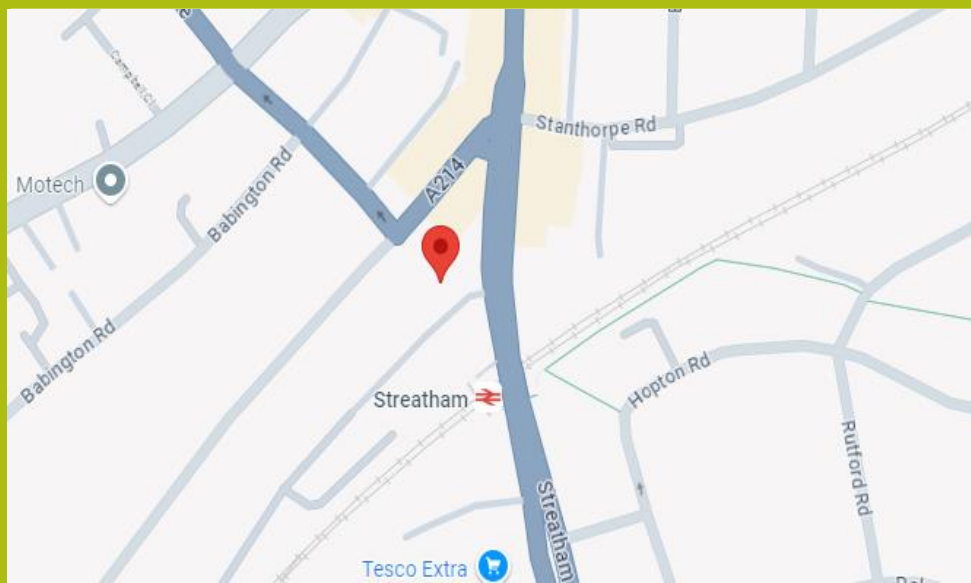

Balham

45 Bedford Hill,
London, SW12 9EY
☎ 020 8673 4666

Colliers Wood & Wimbledon

30 Watermill Way,
London, SW19 2RT
☎ 020 8090 9000

Streatham

432/434 Streatham High Road
London, SW16 3PX
☎ 0208 679 9889



samuelestates.com