



**Chantries
& Pewleys**



Beavers Close
Guildford



INTRODUCING

6 Beavers Close

GUILDFORD, SURREY GU3 3BX

Situated in the peaceful Beavers Close, this four-bedroom detached bungalow is offered with no onward chain. Light-filled and cleverly laid out, it features a spacious reception room, a well-equipped kitchen, four bedrooms, a family bathroom, a single garage, and a mature wraparound garden offering privacy and charm.



4 BEDROOMS



WRAPAROUND GARDEN



LARGE DRIVEWAY




DETACHED GARAGE

Tenure: Freehold
Council Tax Band: E
EPC: C







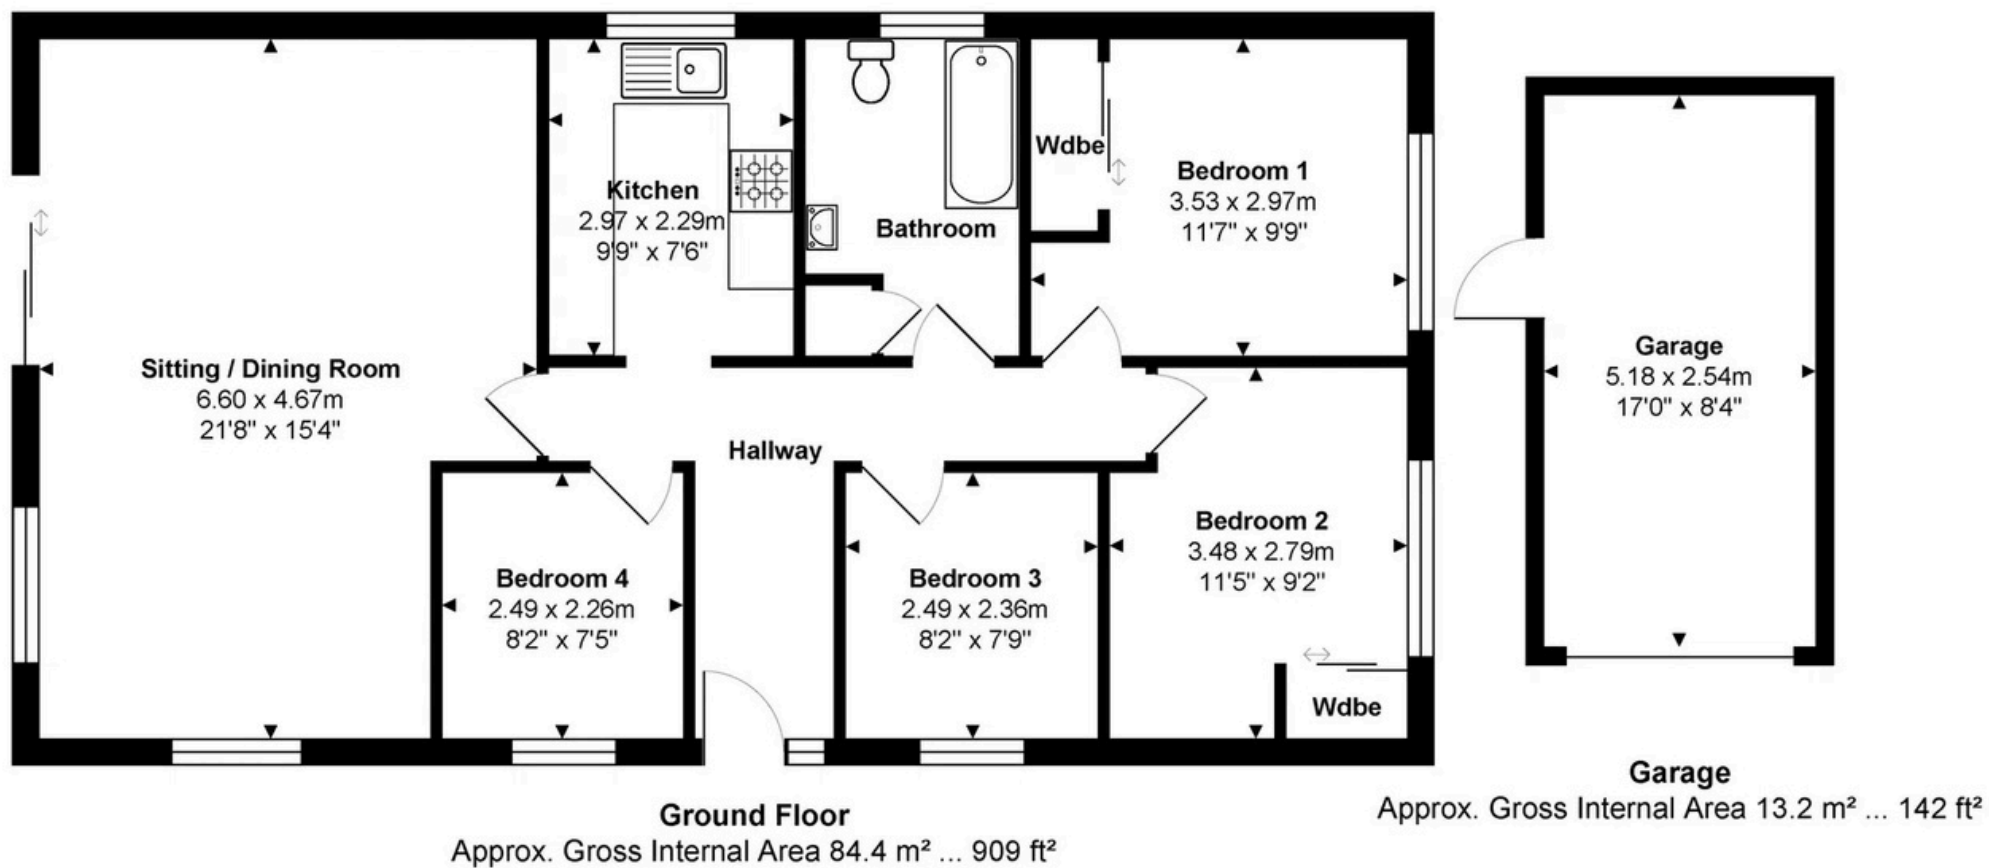

All measurements are approximate and for display purposes only. Not to scale.



01483 405222

guildford@chantriesandpewleys.com

2 St Marys Terrace, Mill Lane, Guildford, Surrey GU1 3TZ