

 4  3  2



Hunters Mews, *Windsor*

OSBORNE HEATH

A four bedroom, two bathroom character home in Windsor town centre with driveway parking.

On the ground floor there is a spacious kitchen leading out to the garden, with a central island plus living and dining areas, a utility room, two reception rooms with high ceilings, and downstairs WC.

On the first floor is the principal bedroom with en suite shower room, three further bedrooms and family bathroom.

Outside there is driveway parking for two vehicles, a garden with patio and artificial lawn plus a separate courtyard.

Hunters Mews is off Alma Road, in Windsor town centre. Windsor has a wide range of shops and restaurants as well as the Castle, Great Park, Racecourse and Legoland. Nearby train stations include Windsor & Eton Central and Windsor & Eton Riverside where trains run to London Paddington (via Slough) and London Waterloo. Nearby schools include Eton, The Kings House, Oakfield, The Queen Anne, St Edwards, Trevelyan, Trinity St Stephen, Upton House, Windsor Boys and Windsor Girls. Windsor is also convenient for the M4, M25 and Heathrow Airport.

EPC rating D. Council Tax band F. Tenancy Length 12-24 Months. Deposit £4,442. Holding Deposit £888






APPROXIMATE FLOOR AREA
House - 174.89 sq m - 1883 sq ft
(Gross Internal Area)

OSBORNE
HEATH

NOT TO SCALE
This plan is for illustration purposes only

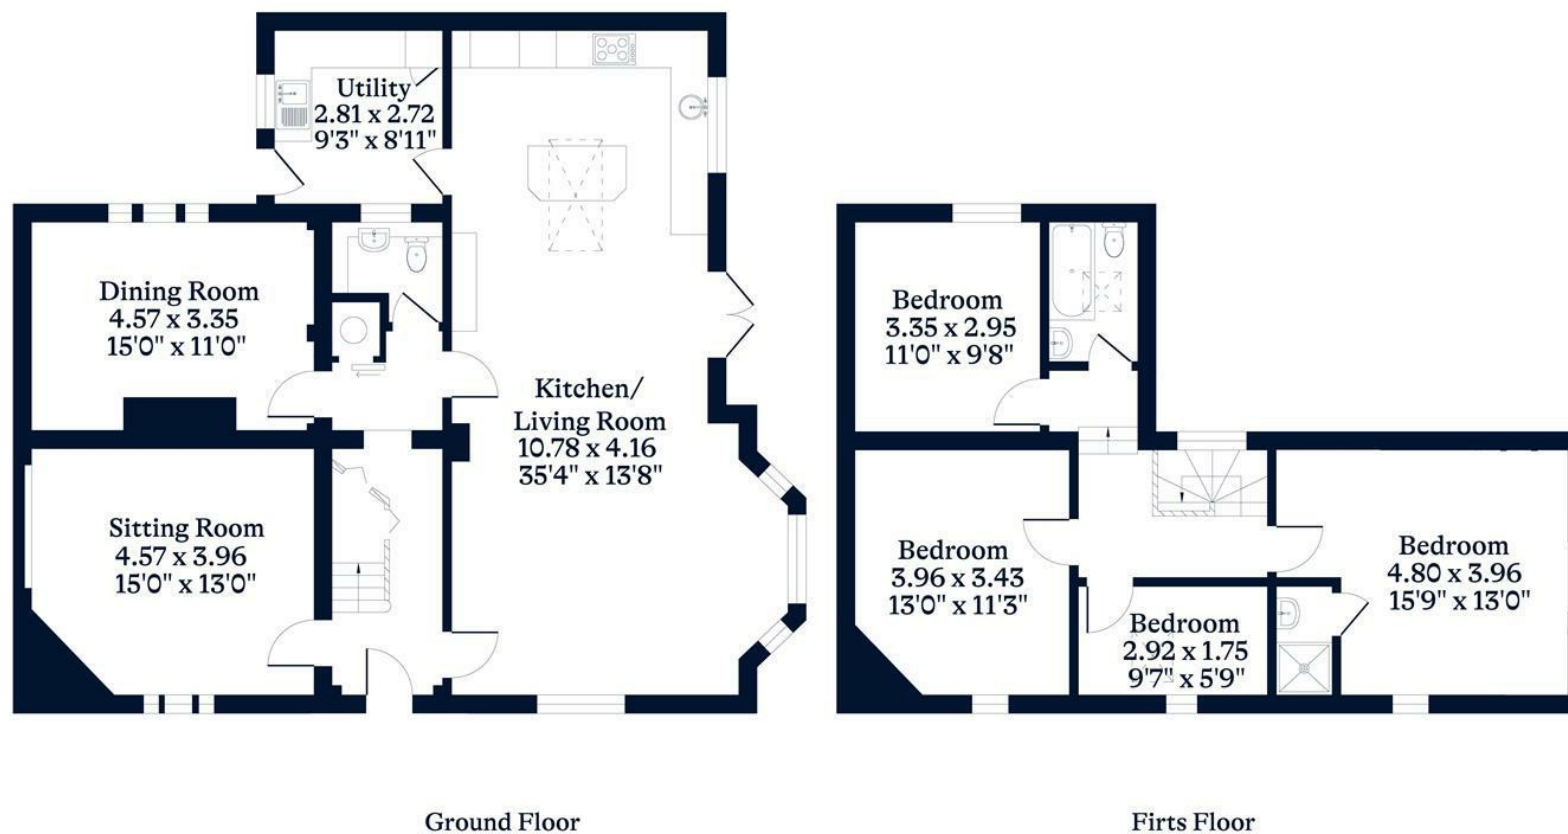

This plan is for layout guidance only. Not drawn to scale unless stated. Windows and door openings are approximate. Whilst every care is taken in the preparation of this plan, please check all dimensions, shapes and compass bearings before making any decisions reliant upon them.

OSBORNEHEATH.CO.UK