




See More Online

KFB: Key Facts For Buyers

A Guide to This Property & the Local Area

Friday 12th September 2025

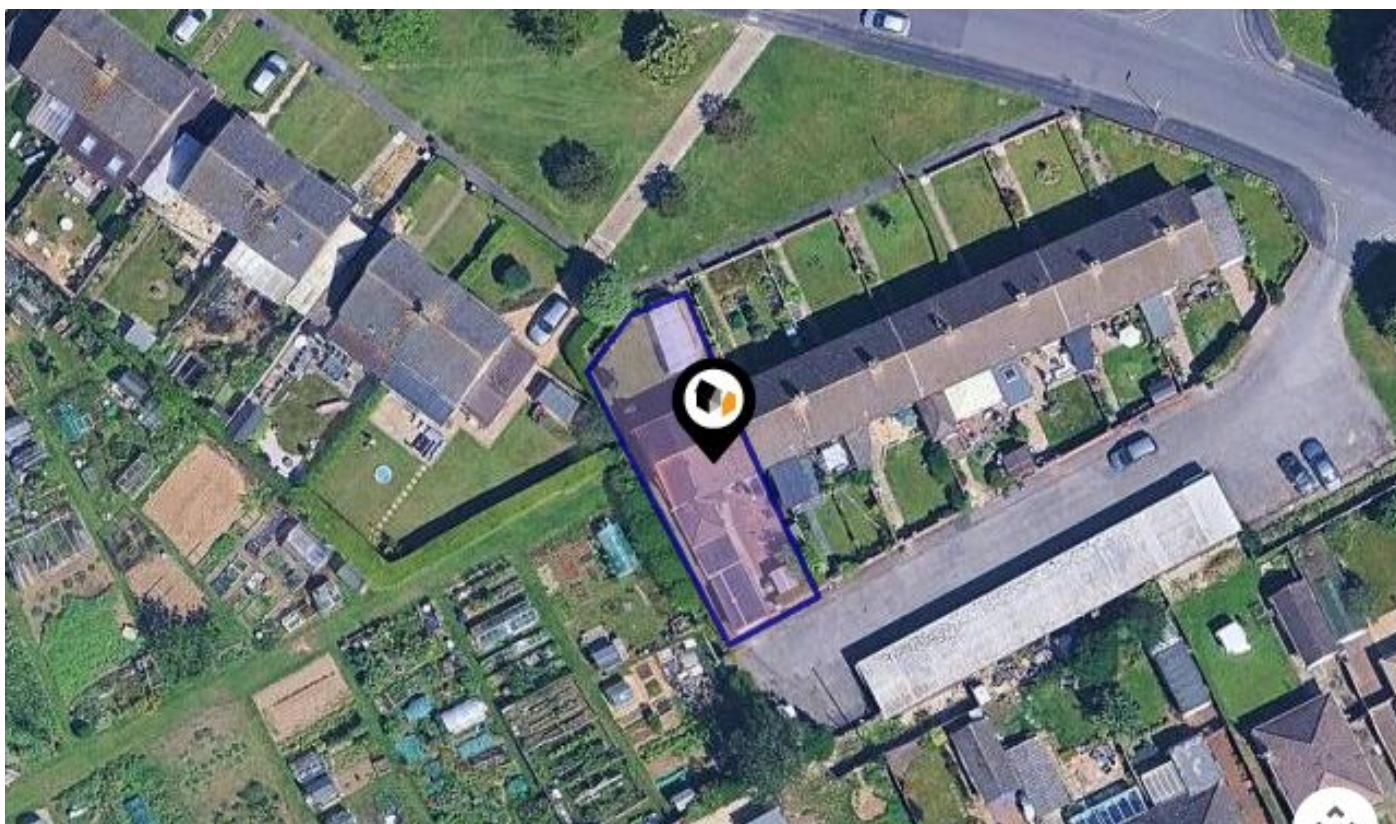

142, STAG HILL, BASINGSTOKE, RG22 6JQ

Brockenhurst



8 Buckland Parade, Basingstoke RG22 6JN

01256 224808

basingstoke@brockenhurst.info

www.brockenhurst.info

Property Overview

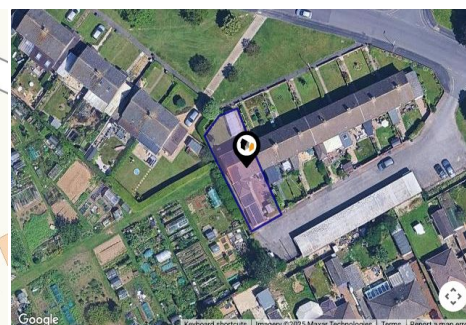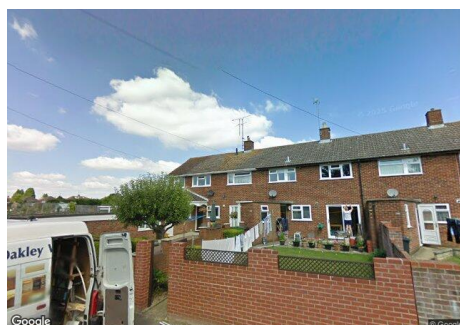

Property

Type:	Terraced
Bedrooms:	3
Floor Area:	1,334 ft ² / 124 m ²
Plot Area:	0.07 acres
Year Built :	1950-1966
Council Tax :	Band C
Annual Estimate:	£1,909
Title Number:	HP708209
UPRN:	100060244140

Last Sold Date:	28/11/2014
Last Sold Price:	£246,200
Last Sold £/ft ² :	£181
Tenure:	Freehold

Local Area

Local Authority:	Hampshire
Conservation Area:	No
Flood Risk:	
● Rivers & Seas	Very low
● Surface Water	Very low

Estimated Broadband Speeds

(Standard - Superfast - Ultrafast)

8	80	1800
mb/s	mb/s	mb/s


Mobile Coverage:

(based on calls indoors)



Satellite/Fibre TV Availability:



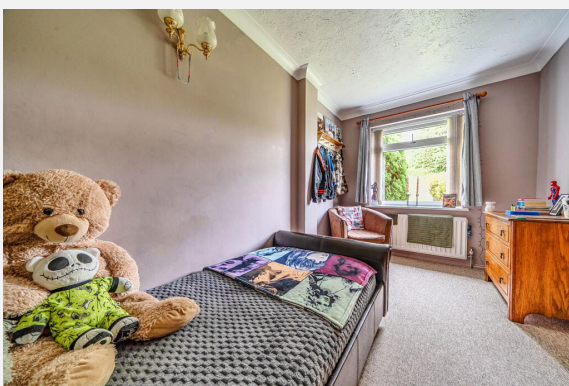





142, STAG HILL, BASINGSTOKE, RG22 6JQ


Stag Hill, Basingstoke, RG22

Approximate Area = 1343 sq ft / 124.7 sq m

Garage = 320 sq ft / 29.7 sq m

Total = 1663 sq ft / 154.4 sq m


For identification only - Not to scale

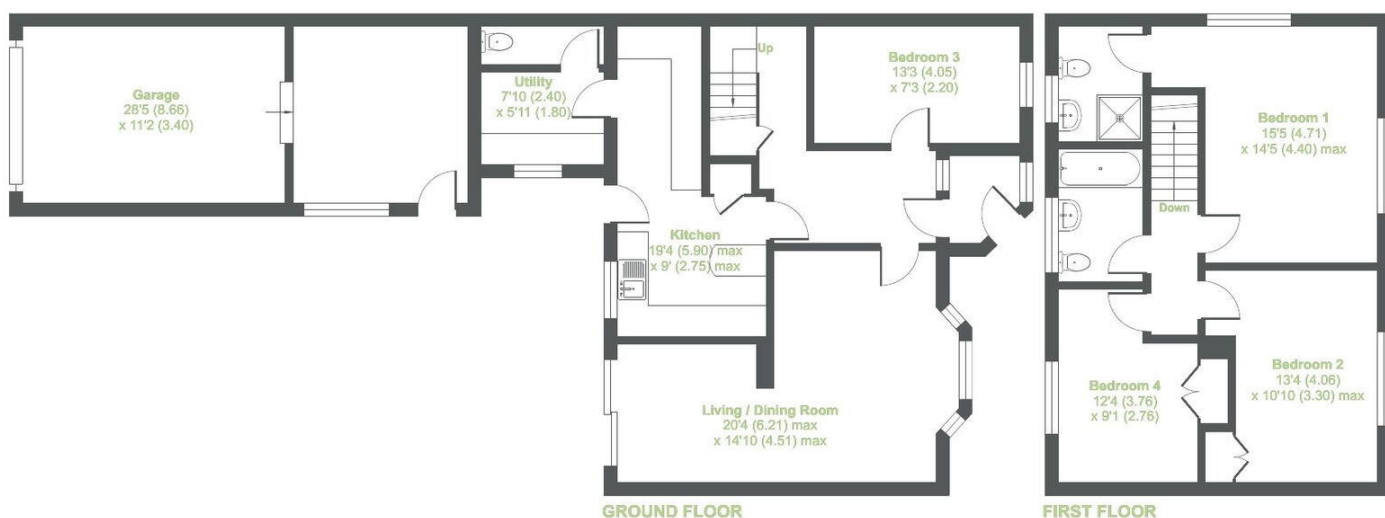

Floor plan produced in accordance with RICS Property Measurement 2nd Edition, Incorporating International Property Measurement Standards (IPMS2 Residential). © nichecom 2025. Produced for Brockenhurst Estate Agents. REF: 1346697



Property
EPC - Certificate

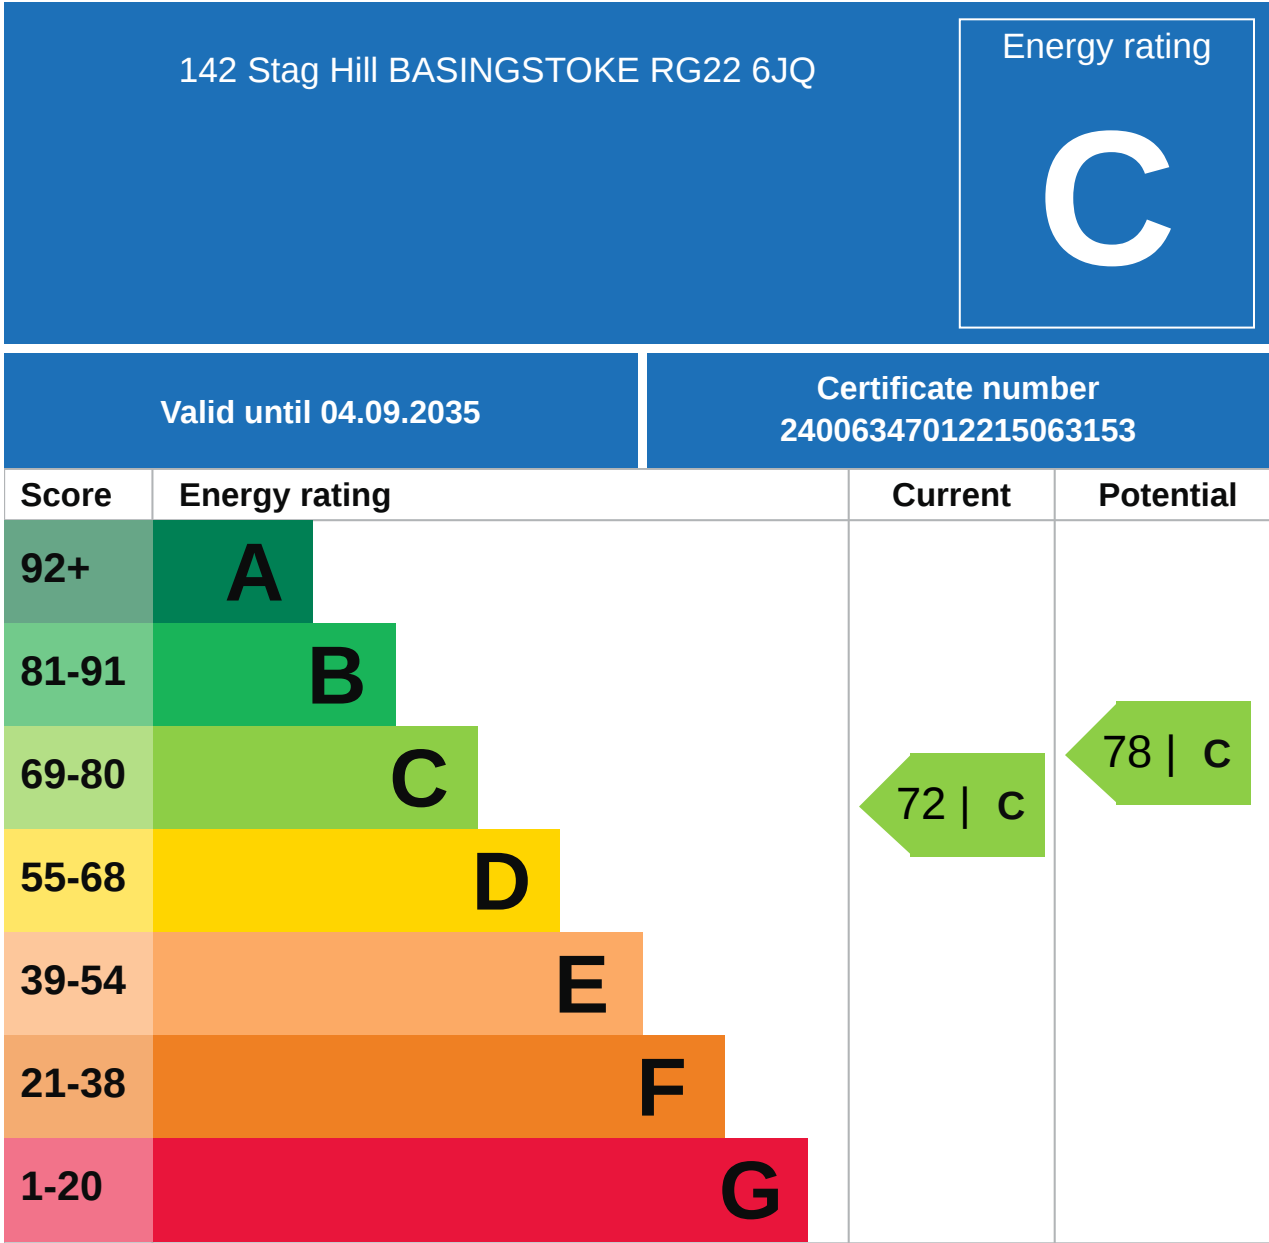

Property

EPC - Additional Data



Additional EPC Data


Property Type:	End-terrace house
Flat Top Storey:	No
Top Storey:	0
Previous Extension:	0
Open Fireplace:	0
Walls:	Cavity wall, filled cavity
Walls Energy:	Cavity wall, filled cavity
Roof:	Pitched, 300 mm loft insulation
Roof Energy:	Pitched, 300 mm loft insulation
Main Heating:	Boiler and radiators, mains gas
Main Heating Controls:	Programmer, room thermostat and TRVs
Hot Water System:	From main system
Hot Water Energy Efficiency:	From main system
Lighting:	Below average lighting efficiency
Floors:	Solid, no insulation (assumed)
Total Floor Area:	124 m ²

Market

House Price Statistics



10 Year History of Average House Prices by Property Type in RG22

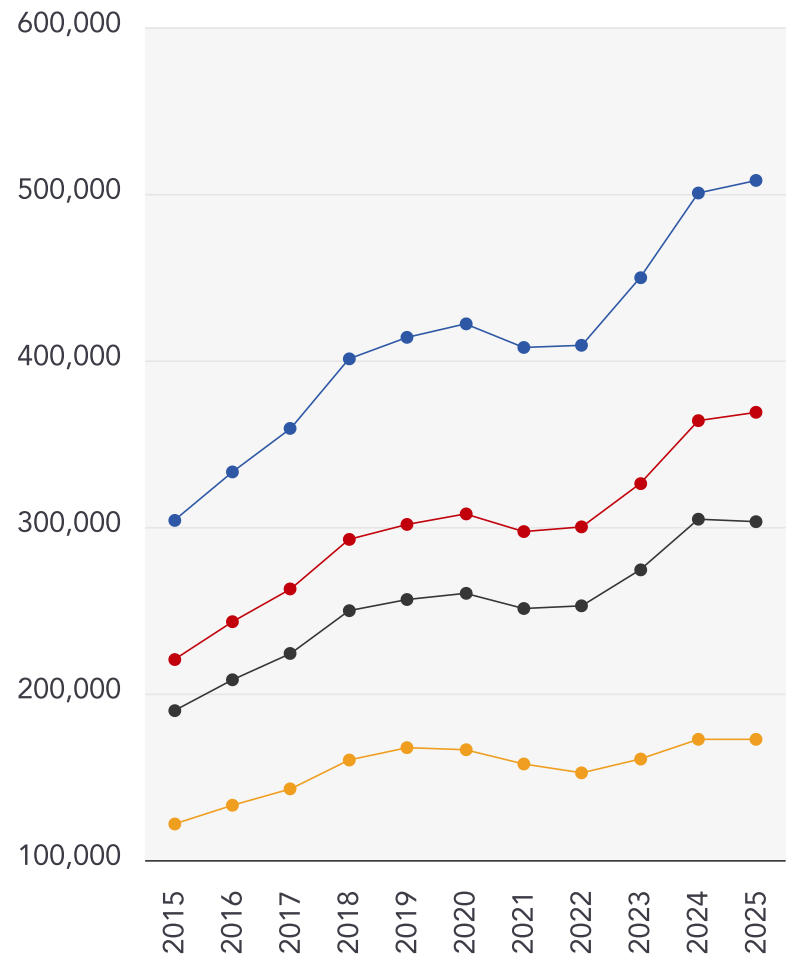

Detached

+67.16%

Semi-Detached

+67.36%


Terraced

+59.82%

Flat


+41.79%

Area Schools

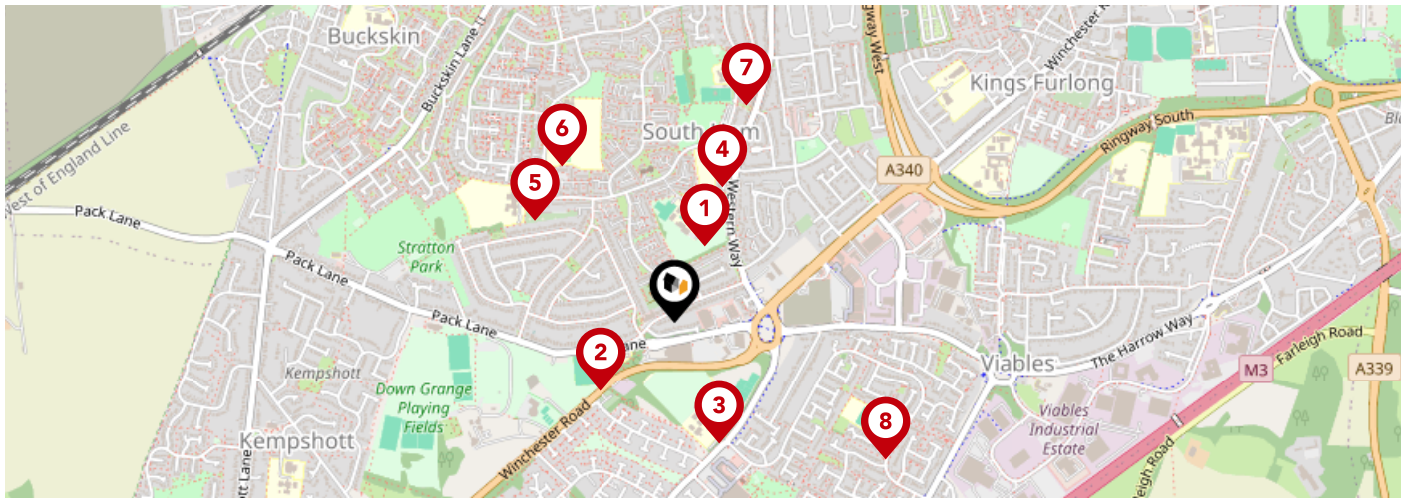

		Nursery	Primary	Secondary	College	Private
1	The Blue Coat School Basingstoke Ofsted Rating: Requires improvement Pupils:0 Distance:0.19	☐	☐	☒	☐	☐
2	Chiltern Way Academy Basingstoke Ofsted Rating: Not Rated Pupils:0 Distance:0.23	☐	☐	☒	☐	☐
3	Brighton Hill Community School Ofsted Rating: Good Pupils: 1271 Distance:0.3	☐	☐	☒	☐	☐
4	St Anne's Catholic Primary School Ofsted Rating: Good Pupils: 217 Distance:0.34	☐	☒	☐	☐	☐
5	Park View Primary School Ofsted Rating: Good Pupils: 444 Distance:0.4	☐	☒	☐	☐	☐
6	Bishop Challoner Catholic Secondary School Ofsted Rating: Good Pupils: 887 Distance:0.45	☐	☐	☒	☐	☐
7	Limington House School Ofsted Rating: Good Pupils: 102 Distance:0.53	☐	☐	☒	☐	☐
8	Chalk Ridge Primary School Ofsted Rating: Good Pupils: 322 Distance:0.59	☐	☒	☐	☐	☐


Area Schools

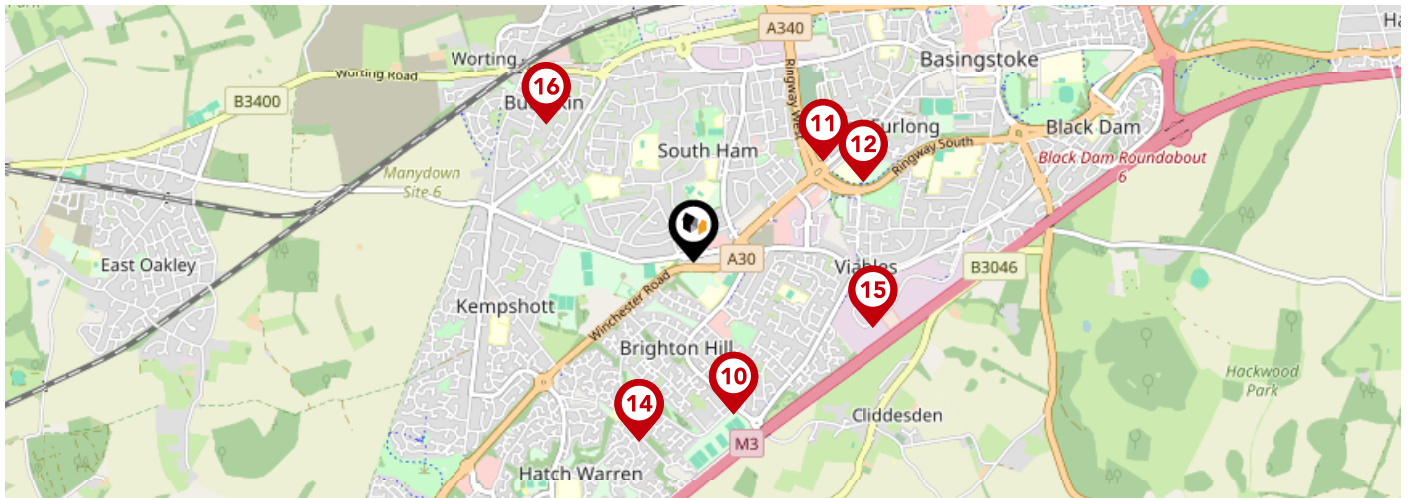

		Nursery	Primary	Secondary	College	Private
	Manor Field Junior School Ofsted Rating: Good Pupils: 211 Distance:0.73	☐	☒	☐	☐	☐
	Manor Field Infant School Ofsted Rating: Good Pupils: 164 Distance:0.73	☐	☒	☐	☐	☐
	Kings Furlong Junior School Ofsted Rating: Good Pupils: 261 Distance:0.76	☐	☒	☐	☐	☐
	Cranbourne Ofsted Rating: Good Pupils: 809 Distance:0.86	☐	☐	☒	☐	☐
	Hatch Warren Junior School Ofsted Rating: Good Pupils: 354 Distance:0.87	☐	☒	☐	☐	☐
	Hatch Warren Infant School Ofsted Rating: Good Pupils: 249 Distance:0.87	☐	☒	☐	☐	☐
	Inclusion School Ofsted Rating: Good Pupils: 28 Distance:0.88	☐	☐	☒	☐	☐
	Chiltern Primary School Ofsted Rating: Good Pupils: 198 Distance:0.94	☐	☒	☐	☐	☐


Area

Transport (National)

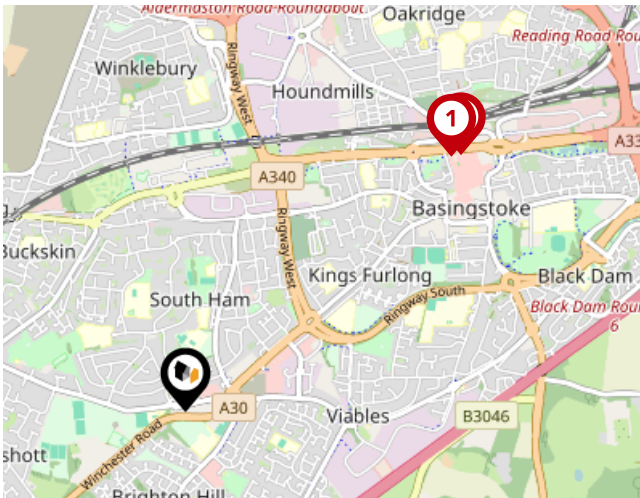


National Rail Stations

Pin	Name	Distance
1	Basingstoke Rail Station	1.71 miles
2	Basingstoke Rail Station	1.74 miles
3	Bramley (Hants) Rail Station	5.97 miles

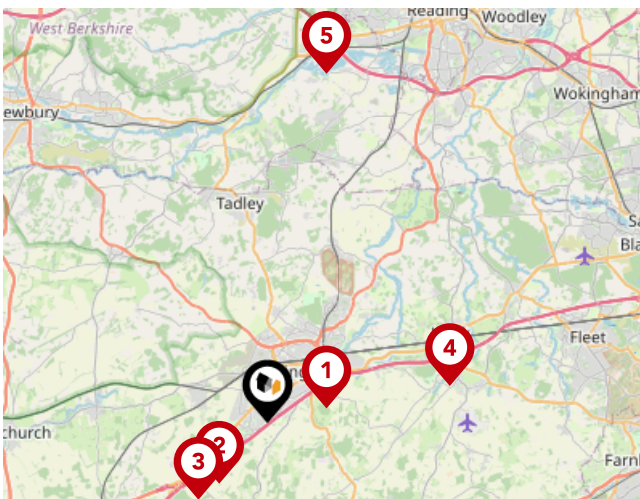

Trunk Roads/Motorways

Pin	Name	Distance
1	M3 J6	2.28 miles
2	M3 J7	2.87 miles
3	M3 J8	3.82 miles
4	M3 J5	6.9 miles
5	M4 J12	13.17 miles

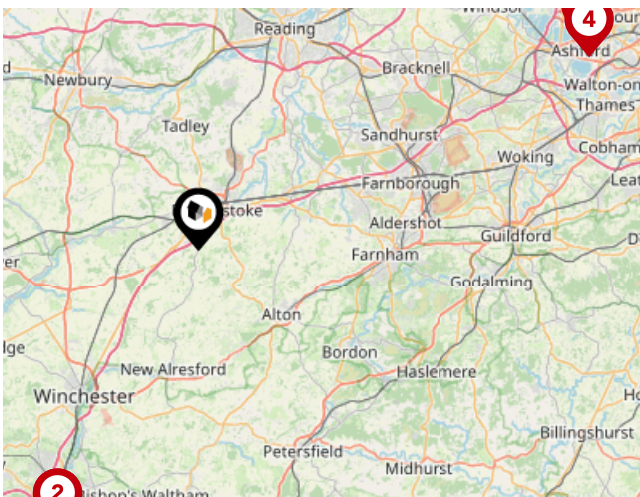


Airports/Helipads

Pin	Name	Distance
1	North Stoneham	23.35 miles
2	Southampton Airport	23.35 miles
3	Heathrow Airport	32.57 miles
4	Heathrow Airport Terminal 4	32.3 miles


Area

Transport (Local)

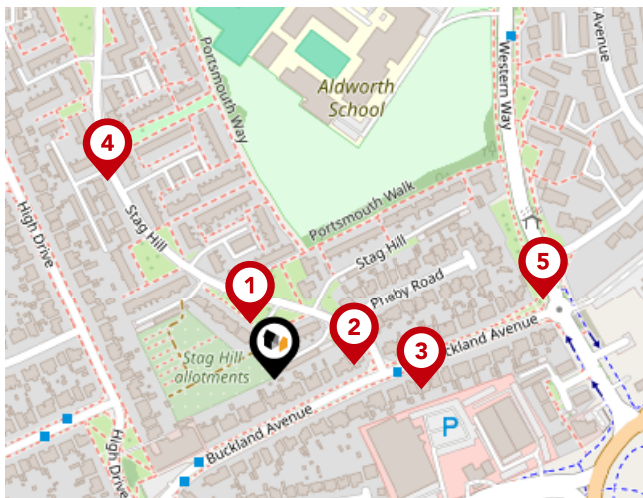

Bus Stops/Stations

Pin	Name	Distance
1	Portsmouth Walk	0.03 miles
2	Pheby Road	0.05 miles
3	Stag Hill	0.09 miles
4	Portsmouth Way	0.15 miles
5	Mansfield Road	0.16 miles

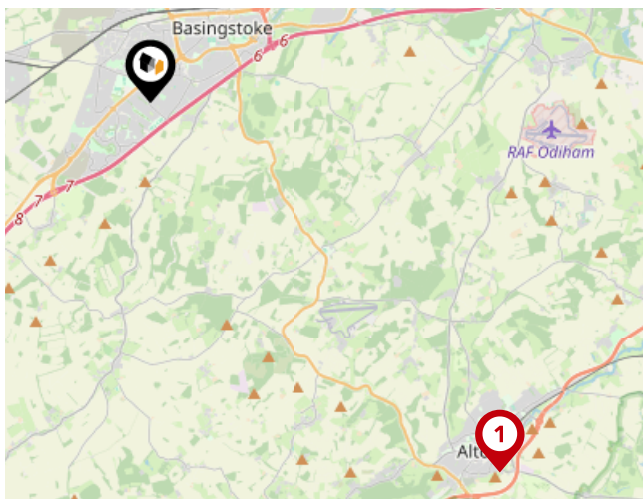

Local Connections

Pin	Name	Distance
1	Alton (Mid-Hants Railway)	9.45 miles



Brockenhurst

We opened for business in Andover on September 4th 1999. A year later, our second office was opening and we had won the national award for the 'Best Newcomer' at Europe's largest Estate Agency conference. We were appointed as the exclusive representative for the world's leading relocation company and our third office followed shortly afterwards. We opened another sales office and a Property Management / Lettings business and by 2018 our Whitchurch office had been voted 18th best in the UK by Rightmove and Property Academy, out of nearly 30,000 estate agency offices. Since then, we've opened two more offices (Basingstoke) and have a seventh planned for late 2024. We are market leaders in all of our operating areas which cover a huge geographic area in Wiltshire and Hampshire.



Testimonial 1



Sarah and her team at Brockenhurst Estate Agents Basingstoke have been outstanding throughout my sale process: Professional, high-level of communication, engaging, friendly and efficient. Most importantly, I never felt that anything was too much for them, including my quirky requests ! I would highly recommend them to anyone looking for an estate agency that is with you every step of the way towards buying or selling your home.

Testimonial 2



I found Brockenhurst to be very proactive in marketing my house, and all of the team in the Basingstoke office were friendly, polite and approachable throughout the selling process. Their commission rate was competitive, and I was very happy with their service from start to finish.

Testimonial 3



We viewed a property in Basingstoke with Bayleigh and although it wasn't what we were looking for, Bayleigh was a great agent to show us around, not just a case of "come in and ill let you have a look" but properly engaging, very smiley and taking the time to understand what we wanted as seeking buyers. Thanks Bayleigh !

Important - Please Read

These particulars do not constitute any part of an offer or contract. All statements in these details are made without liability on the part of Brockenhurst or the seller.

They should not be relied upon as a statement or representation of fact and, although believed to be correct, are not guaranteed and form no part of an offer or contract. Any intending buyers must satisfy themselves as to their correctness.

Please note that all appliances and heating systems are not tested by Brockenhurst and therefore no warranties can be given as to their good working order.

Brockenhurst

Data Quality

We are committed to comprehensive property data being made available upfront to make the home buying and selling process quicker, easier and cheaper. This is why we have partnered with Sprift, the UK's leading supplier of property-specific data.



Contains public sector information licensed under the Open Government License v3.0

The information contained within this report is for general information purposes only.

Sprift Technologies Ltd aggregate this data from a wide variety of sources and while we endeavour to keep the information up to date and correct, we make no representations or warranties of any kind, express or implied, about the completeness, accuracy, reliability, of the information or related graphics contained within this report for any purpose.

Any reliance you place on such information is therefore strictly at your own risk. In no event will we be liable for any loss or damage including without limitation, indirect or consequential loss or damage, or any loss or damage whatsoever arising from loss of data or profits arising out of, or in connection with, the use of this report.



Brockenhurst

8 Buckland Parade, Basingstoke RG22 6JN

01256 224808

basingstoke@brockenhurst.info

www.brockenhurst.info

