



118 Strathyre Avenue, London

£650,000 Freehold



haboodle



A beautifully refurbished four-bedroom Edwardian home with a south-facing garden, spacious open-plan living, and excellent transport links into central London, offered chain-free and ideally located on a quiet, tree-lined street in Norbury.

Set behind an attractive period façade, this elegant family home has been thoughtfully updated to offer stylish, modern living while retaining its original charm. The ground floor is centred around a stunning open-plan kitchen, dining, and living space, bathed in natural light from full-width bi-fold doors that open onto a mature, south-facing garden. At the front, the separate reception room offers a cosier setting, with high ceilings, a gas fireplace, and plantation shutters.

Upstairs, the house features three spacious double bedrooms and a fourth single room, ideal for a nursery or home office. The recently remodelled family bathroom features a freestanding bath, walk-in shower, and high-end finishes.




- › Open-Plan Kitchen and Dining Area
- › Four-Bedroom Edwardian Family Home
- › South-Facing Garden with Bi-Fold Doors
- › No Onward Chain
- › Separate Bay-Fronted Reception with Gas Fireplace
- › Stylish Bathroom with Freestanding Bath and Walk-In Shower
- › High Ceilings and Period Features Throughout
- › Direct Trains to Victoria, Easy Access to London Bridge
- › Quiet, Tree-Lined Residential

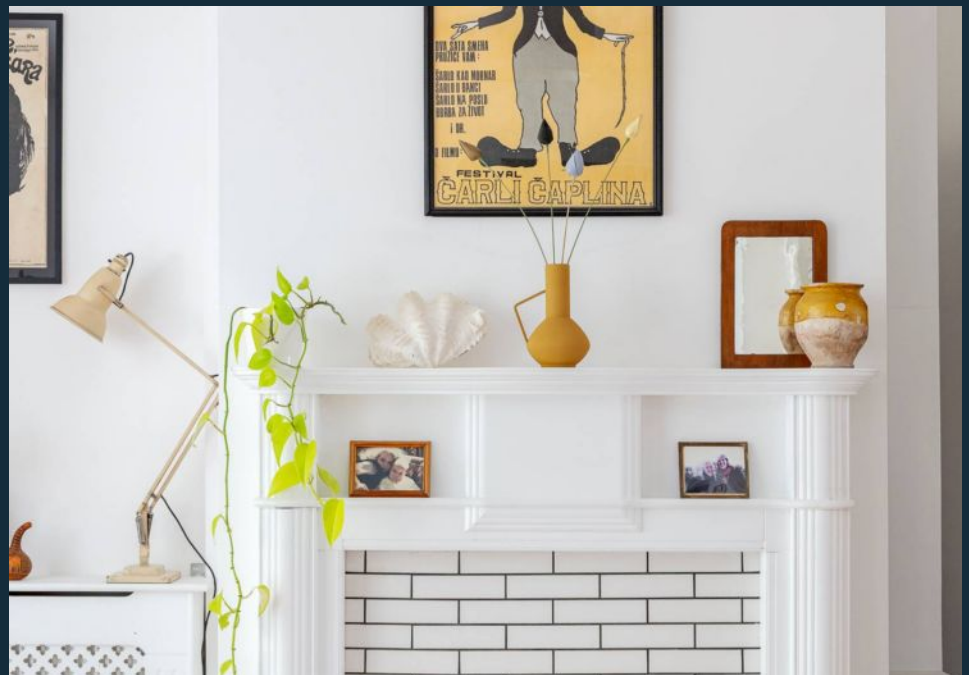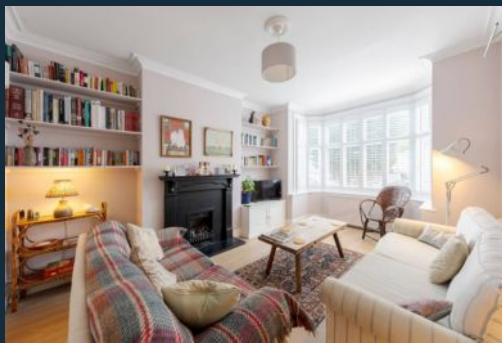


Strathyre Avenue, Norbury, SW16


Approximate Gross Internal Area = 136.02 sq m / 1464 sq ft
(Excluding Store)

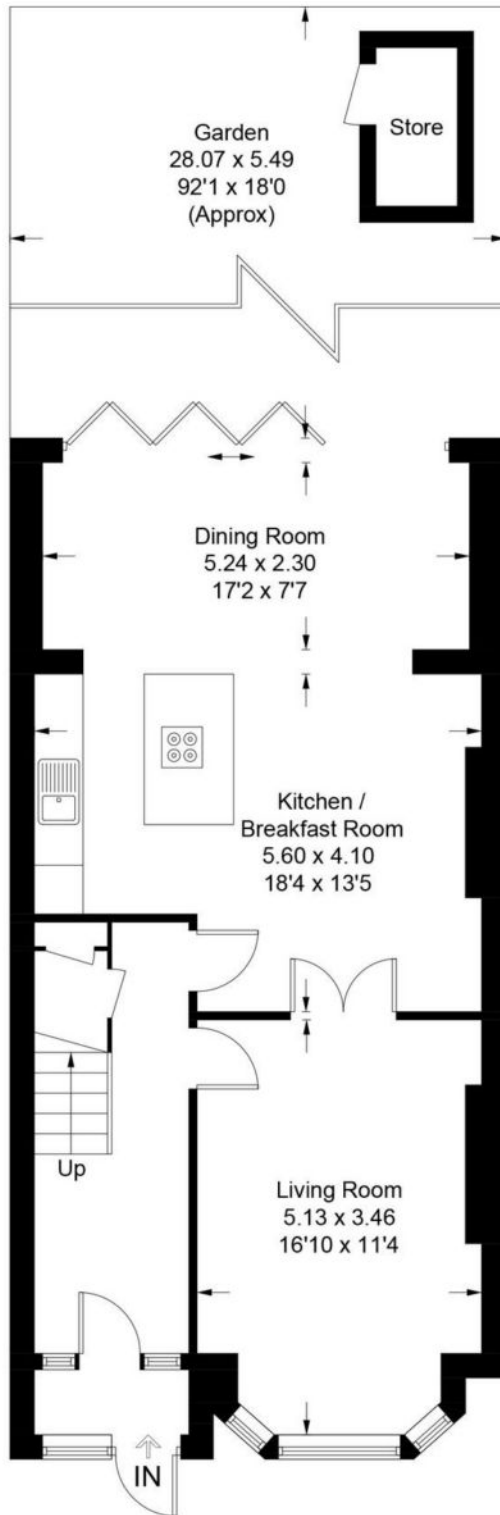

Ground Floor

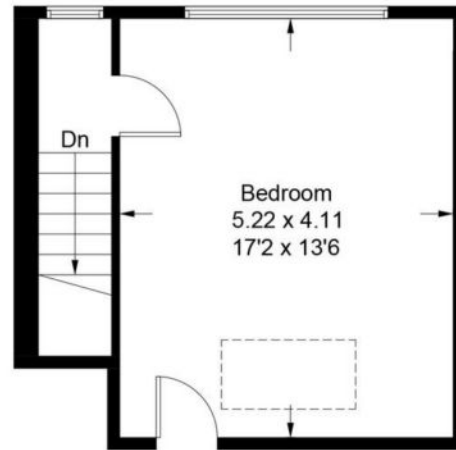

Second Floor

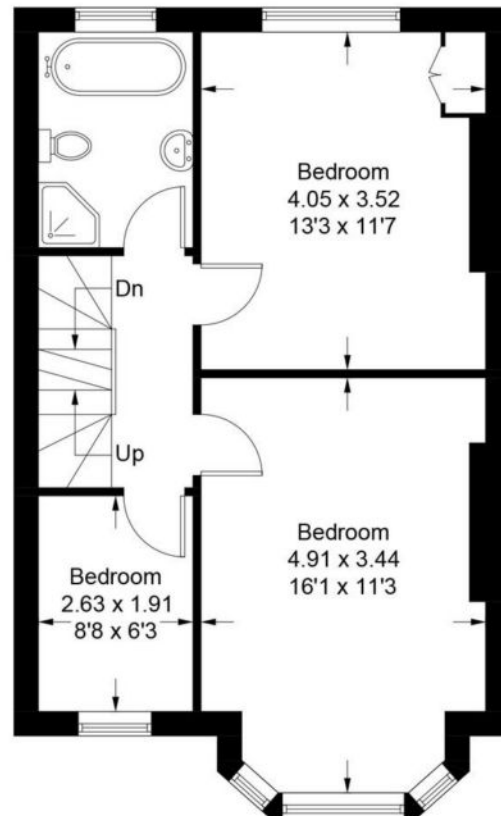

First Floor

Illustration for identification purposes only, measurements are approximate, not to scale. Produced by Haboodle Estate Agents (ID1208518)



haboodle