

1 Bowerham Terrace, Bowerham, Lancaster, LA1 3AR



£132 Per Week



Head Office: 83 Bowerham Road Lancaster LA1 4AQ
T 01524 548888 E enquiries@mightyhouse.co.uk W www.mightyhouse.co.uk



Mighty House is a trading name of P&PC Surveyors Limited. Registered Office: 70 Daisy Hill, Dewsbury, WF13 1LS. Company no: 06498054

A spacious six bedroom student property currently available for the next academic year with ALL bills included!

Inside, the property benefits from six spacious bedrooms furnished with double beds, a large kitchen and living space, two full bathrooms and a yard perfect for summer BBQ's.

The property is perfectly located in the popular student area of Bowerham, meaning its a short walk to University of Cumbria and a quick bus ride to Lancaster University. The house is close to local pubs, shops, takeaways and a short walk from the City Centre.

We also offer 'Noposit' instead of a traditional deposit - for all information on this, please see the Noposit page of our website:
<https://mightystudentliving.co.uk/noposit>

Noposit

Some of our properties offer our Noposit option! Noposit is a hassle-free alternative to a traditional deposit, providing an opportunity to secure your house for an initial payment of just £30. Noposit is a non-refundable fee totalling £180 paid over 6 months. Please note that damage to the property is still your responsibility.


Our Noposit students benefit from enhanced contents insurance cover and you will automatically be entered into monthly draws where you can win free rent, vouchers, and more!

Mighty Card

Our Mighty Card will grant you exclusive discounts for local businesses: coffee shops, restaurants, beauty shops etc. Visit our Mighty Card page on our website for a list of businesses offering exclusive discounts.

Contents insurance

All our student tenants benefit from contents insurance. Details can be found on the Contents Insurance page on our website.

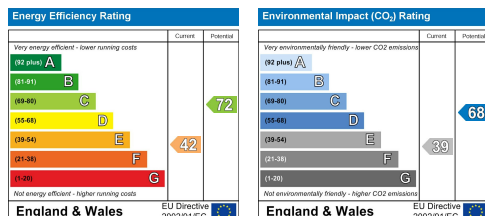


Ground Floor
Approx. 68.6 sq. metres (738.9 sq. feet)

First Floor
Approx. 63.7 sq. metres (685.8 sq. feet)

Second Floor
Approx. 27.5 sq. metres (296.1 sq. feet)

Basement
Approx. 25.8 sq. metres (277.9 sq. feet)

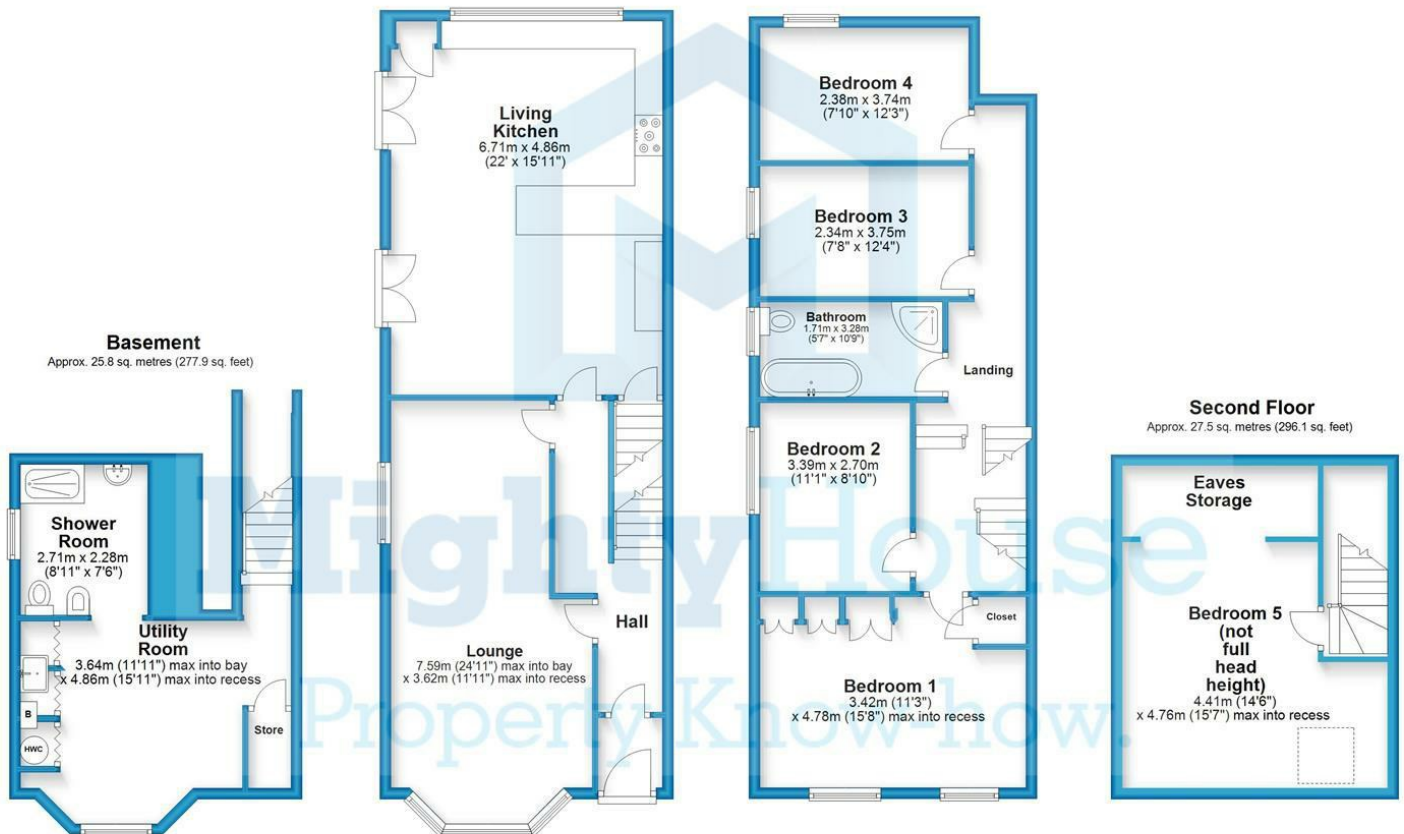

Total area: approx. 185.7 sq. metres (1998.7 sq. feet)

This floor plan is for illustrative purposes only and is not to scale. Where measurements are shown they are approximate and should not be relied on. No liability is accepted in respect to consequential loss arising from the use of this plan.
Plan produced using PlanUp.

1 Bowerham Terrace, Bowerham, Lancaster



Head Office: 83 Bowerham Road Lancaster LA1 4AQ
 T 01524 548888 E enquiries@mightyhouse.co.uk W www.mightyhouse.co.uk



Mighty House is a trading name of P&PC Surveyors Limited. Registered Office: 70 Daisy Hill, Dewsbury, WF13 1LS. Company no: 06498054