


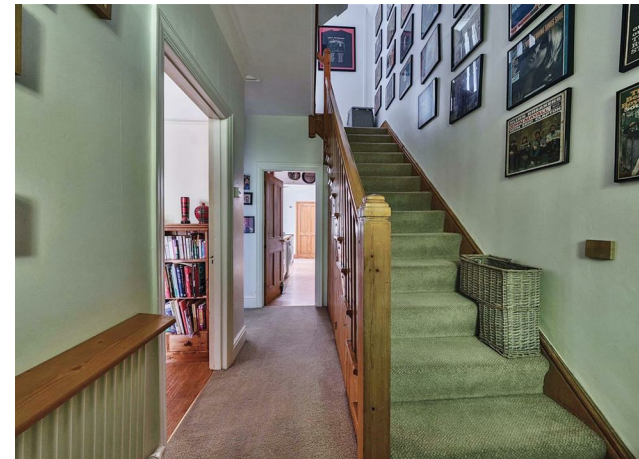

11 Sylvia Avenue, Bristol, BS3 5BX

£750,000

- **Panoramic Views of the City of Bristol**
- **Four Bedroom Family Home**
- **Modern Kitchen**
- **Southerly Aspect Rear Garden**
- **First Time On the Market in Over 40 years**

- **Overlooking Perrett's Park**
- **Sitting Room & Separate Dining Room**
- **Three Bathrooms**
- **Short Walk to Knowle Park & Hillcrest Primary School's**
- **Energy Rating - D**

Located on Sylvia Avenue overlooking Perrett's Park offering unrivalled views towards Ashton Court, Clifton Suspension Bridge and the City of Bristol. The park offers a fantastic vantage point to watch the balloons take off from Ashton Court, walk the dog or just take time out with the family for a relaxing day in the sunshine. Situated just a short walk away from Wells Road, home to several popular independent shops and eateries, including Fox and West Deli, A capella Café & Pizzeria, Southside Bar and Bruhaha serving local craft beers. Redcatch Park is an 8 minute walk, a lovely community garden where you can enjoy a coffee, pizza or bite to eat, the park also offers a play area, tennis courts and football pitches. Sylvia Avenue is also just a short walk away from Arnos Vale Cemetery and the picturesque Victoria Park, both offering a great escape from the hustle & bustle of city life. The highly-regarded Knowle Park & Hillcrest Primary School's are both within a short walk, whilst Temple Meads Station is a 25 minute walk.

The property has been very well-maintained over the years by the current owners and comprises an entrance vestibule with a wooden internal door with original stained glass insert and side panels which lead into a welcoming entrance hall with under stairs storage. The bay fronted sitting room overlooks Perrett's Park and there is a separate dining room, a modern kitchen and ground floor shower room. Upstairs, there are two double bedrooms, the master boasting fantastic views towards Clifton, Ashton Court and the iconic suspension bridge, a further single bedroom, and a family bathroom. The loft has been converted and now provides an additional double bedroom and shower room. Outside, there is a raised front garden and an enclosed southerly aspect rear garden which is split level with a decked sun terrace and paved patio, a great space for entertaining friends & family at those summer barbecues.

Living Room 13'9" x 13'1" (4.2 x 4)

Dining Room 14'1" x 12'5" (4.3 x 3.8)

Kitchen 16'4" x 7'6" (5 x 2.3)

Bedroom One 19'8" x 14'9" (6 x 4.5)

En-suite Shower Room 7'10" x 7'2" (2.4 x 2.2)

Bedroom Two 13'1" x 13'1" (4 x 4)

Bedroom Three 14'1" x 13'1" (4.3 x 4)

Bedroom Four 9'10" x 6'6" (3 x 2)


Shower Room 7'6" x 6'6" (2.3 x 2)


Bathroom 7'6" x 7'2" (2.3 x 2.2)








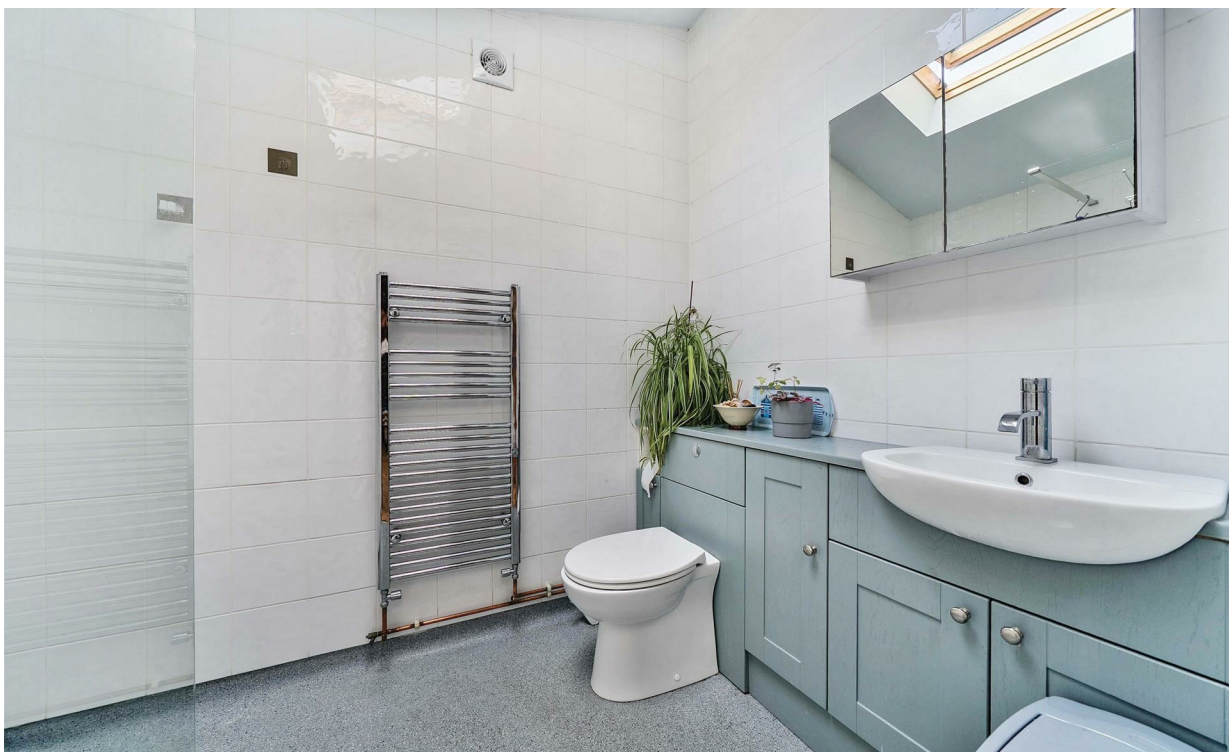


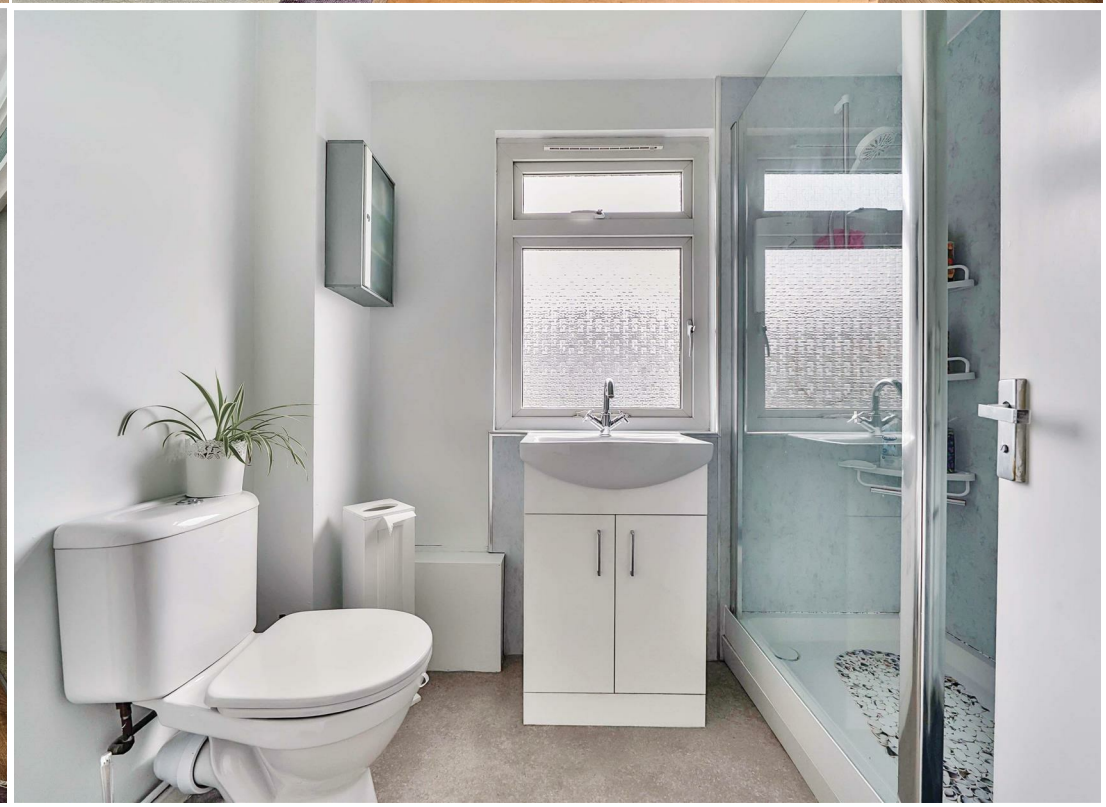




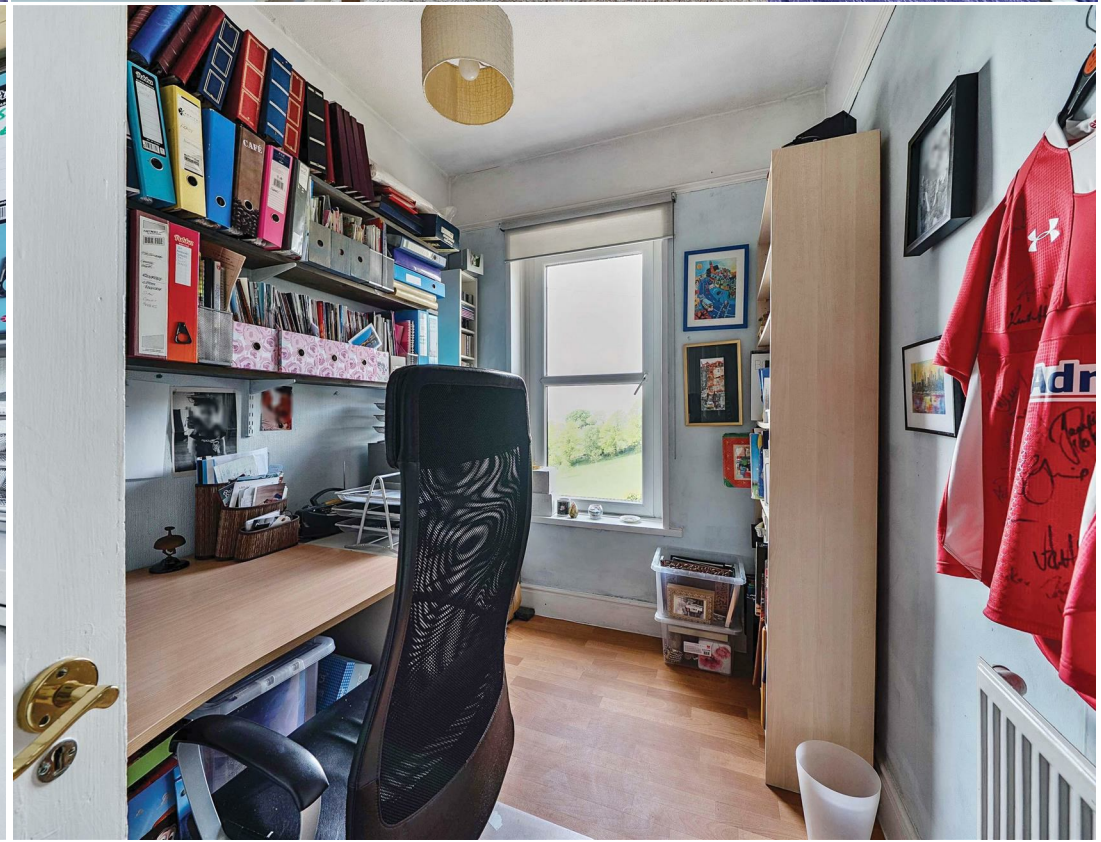




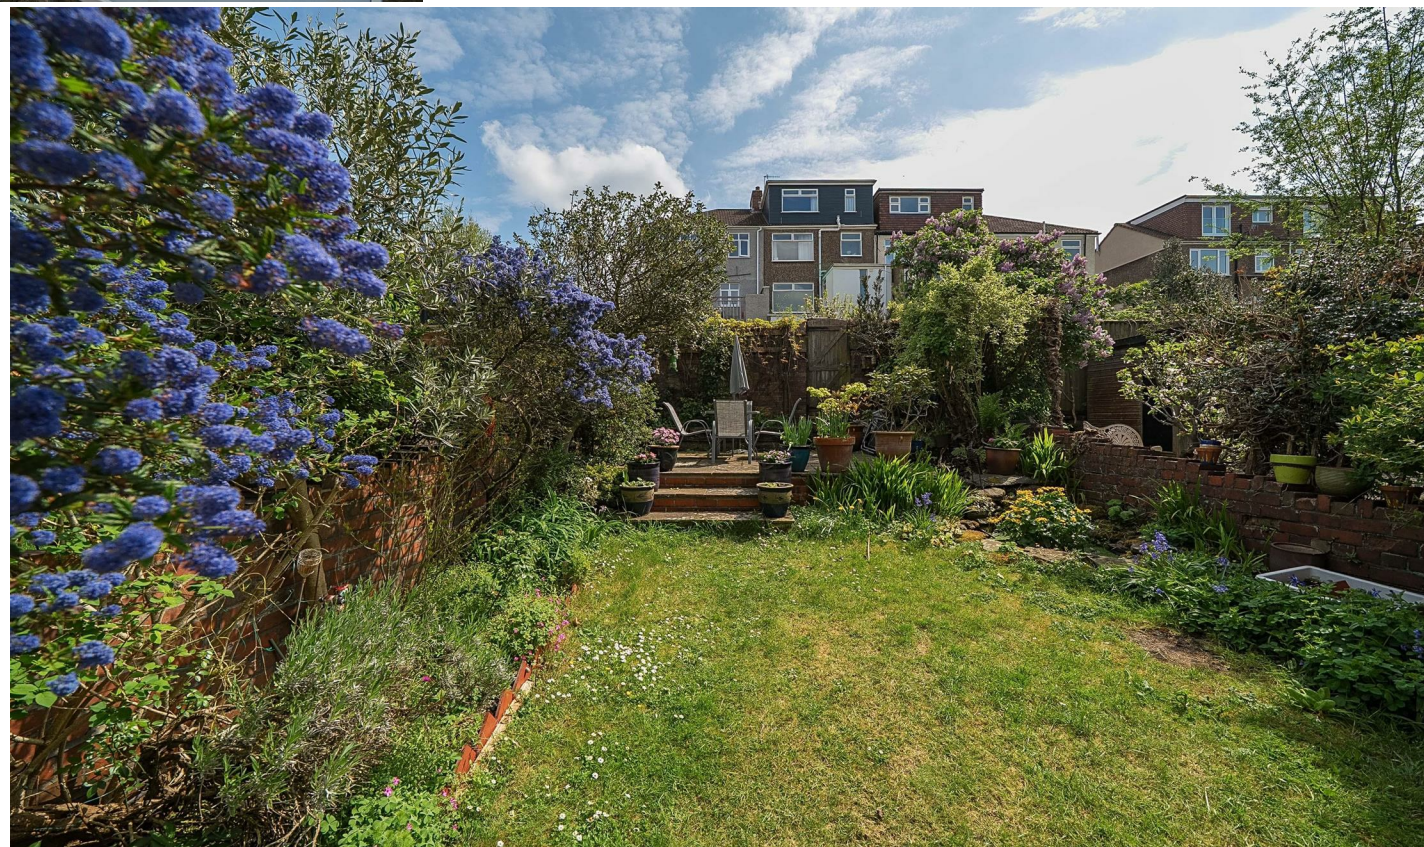

Sylvia Avenue, Knowle, Bristol, BS3

Total = 1656 sq ft / 153.8 sq m
For identification only - Not to scale

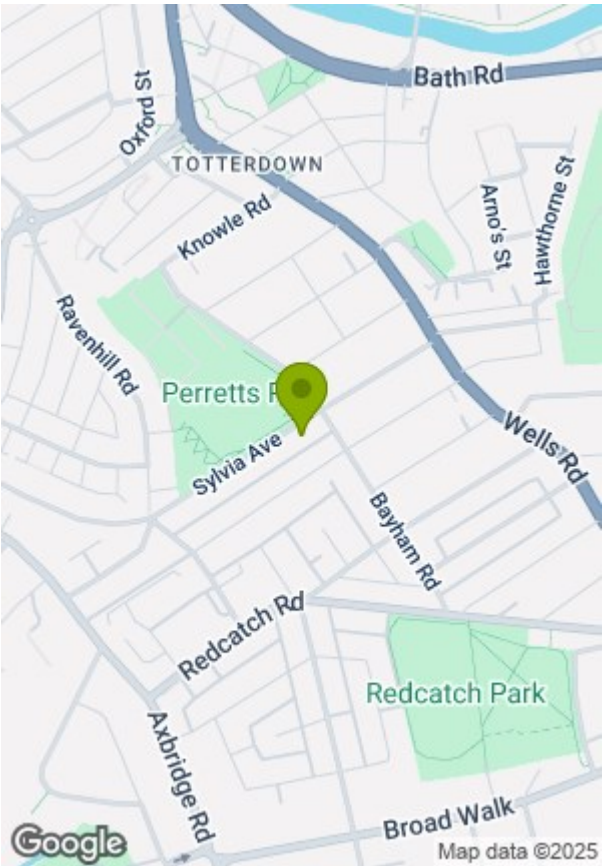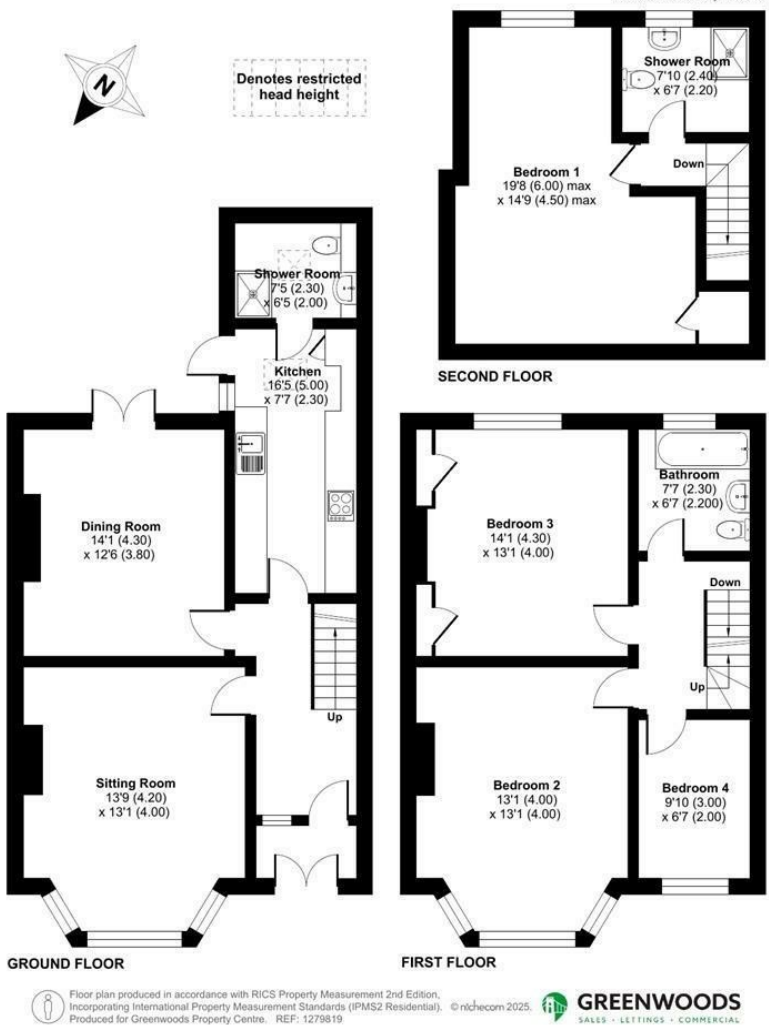

Energy Efficiency Rating			Environmental Impact (CO ₂) Rating		
	Current	Potential		Current	Potential
Very energy efficient - lower running costs			Very environmentally friendly - lower CO ₂ emissions		
(92 plus) A		83	(92 plus) A		
(81-91) B			(81-91) B		
(69-80) C			(69-80) C		
(55-68) D	59		(55-68) D		
(39-54) E			(39-54) E		
(21-38) F			(21-38) F		
(1-20) G			(1-20) G		
Not energy efficient - higher running costs			Not environmentally friendly - higher CO ₂ emissions		
England & Wales	EU Directive 2002/91/EC		England & Wales	EU Directive 2002/91/EC	

These particulars, whilst believed to be accurate are set out as a general outline only for guidance and do not constitute any part of an offer or contract. Intending purchasers should not rely on them as statements of representation of fact, but must satisfy themselves by inspection or otherwise as to their accuracy. No person in this firms employment has the authority to make or give any representation or warranty in respect of the property.