



High Street, Staplehurst, TN12 0BL
Price £900,000



STUNNING GRADE II LISTED ATTACHED PERIOD HOME – FOUR BEDROOMS – APPROX. 0.55 ACRE PLOT – GARAGE – CRANBROOK SCHOOL CATCHMENT

This beautifully presented and characterful Grade II listed home is set within the heart of the sought-after village of Staplehurst, offering generous and versatile accommodation arranged over three floors, all set within a delightful plot of approximately 0.55 of an acre. Bursting with period charm and sympathetically updated throughout, the property consists of a superb lower ground floor with a high-specification kitchen fitted with quality appliances and a sociable family/dining space – ideal for modern living. A separate utility room and two large storage cupboards provide practicality. The ground floor features a welcoming entrance hall, a stunning sitting room with a feature fireplace, a cloakroom, and a generous bedroom with en suite and its own charming balcony enjoying a southerly aspect. Upstairs, the principal bedroom benefits from fitted wardrobes, while the family bathroom offers both a bath and separate shower. There is a further double bedroom with en suite, and a fourth bedroom – currently used as a study – which enjoys French doors leading onto a lovely balcony overlooking the gardens. Outside, the property offers a spacious driveway offering ample parking, a garage, and beautifully maintained gardens predominantly laid to lawn with various seating areas – perfect for entertaining or relaxing. Staplehurst is a vibrant village with a range of local amenities, including a primary school, convenience stores, pubs, and a doctor's surgery. The mainline railway station provides direct services to London Bridge, Charing Cross, and Cannon Street, making it ideal for commuters. The property also lies within the much-coveted Cranbrook School catchment area.

An exceptional opportunity to acquire a truly special home in a desirable and well-connected village setting. Call Page and Wells today to book your viewing!



LOWER GROUND FLOOR

Kitchen 26'0" x 12'4" (7.95m x 3.76m)

Family Room 18'4" x 17'11" (5.60m x 5.47m)

Store 11'7" x 6'0" (3.54m x 1.85m)

Utility Room 6'11" x 6'5" (2.12m x 1.98m)

GROUND FLOOR

Sitting Room 20'3" x 15'3" (6.18m x 4.66m)

Bedroom 2 15'7" x 12'7" (4.76m x 3.86m)

En-Suite

FIRST FLOOR

Bedroom 1 20'8" x 15'0" (6.30m x 4.58m)

Bedroom 3 15'11" x 12'7" (4.87m x 3.86m)

En-Suite

Bedroom 4/Study 9'0" x 8'8" (2.75m x 2.66m)

Family Bathroom

EXTERNALLY

Garage 18'2" x 9'4" (5.56m x 2.86m)

Page & Wells limited for themselves and for the vendors of this property whose agents they are give notice that: 1. These particulars do not constitute any part of, an offer or a contract. 2. All statements contained in these particulars as to this property are made without responsibility on the part of Page & Wells Limited or the Vendor. 3. None of the statements contained in these particulars as to the property is to be relied on as statements or representations of fact. 4. Any intending purchaser must satisfy himself by inspection or otherwise as to the correctness of each of the statements contained in these particulars. 5. The vendor does not make or give, and neither Page & Wells Limited nor any person in their employment has any authority to make or give any representation whatsoever in relation to this property. These particulars are supplied on the understanding that all negotiations are carried out throughout Page & Wells Limited. Properties with a reference prefixes EAA are those which Page & Wells Limited disclose an interest in accordance with the provisions of the Estates Agents Act 1979

South Surrenden Manor, High Street, Staplehurst, Tonbridge, Kent



Approximate Gross Internal Area

Main House = 2477 Sq Ft/230 Sq M

Garage = 171 Sq Ft/16 Sq M

Balcony external area = 107 Sq Ft/10 Sq M

Total = 2648 Sq Ft/246 Sq M

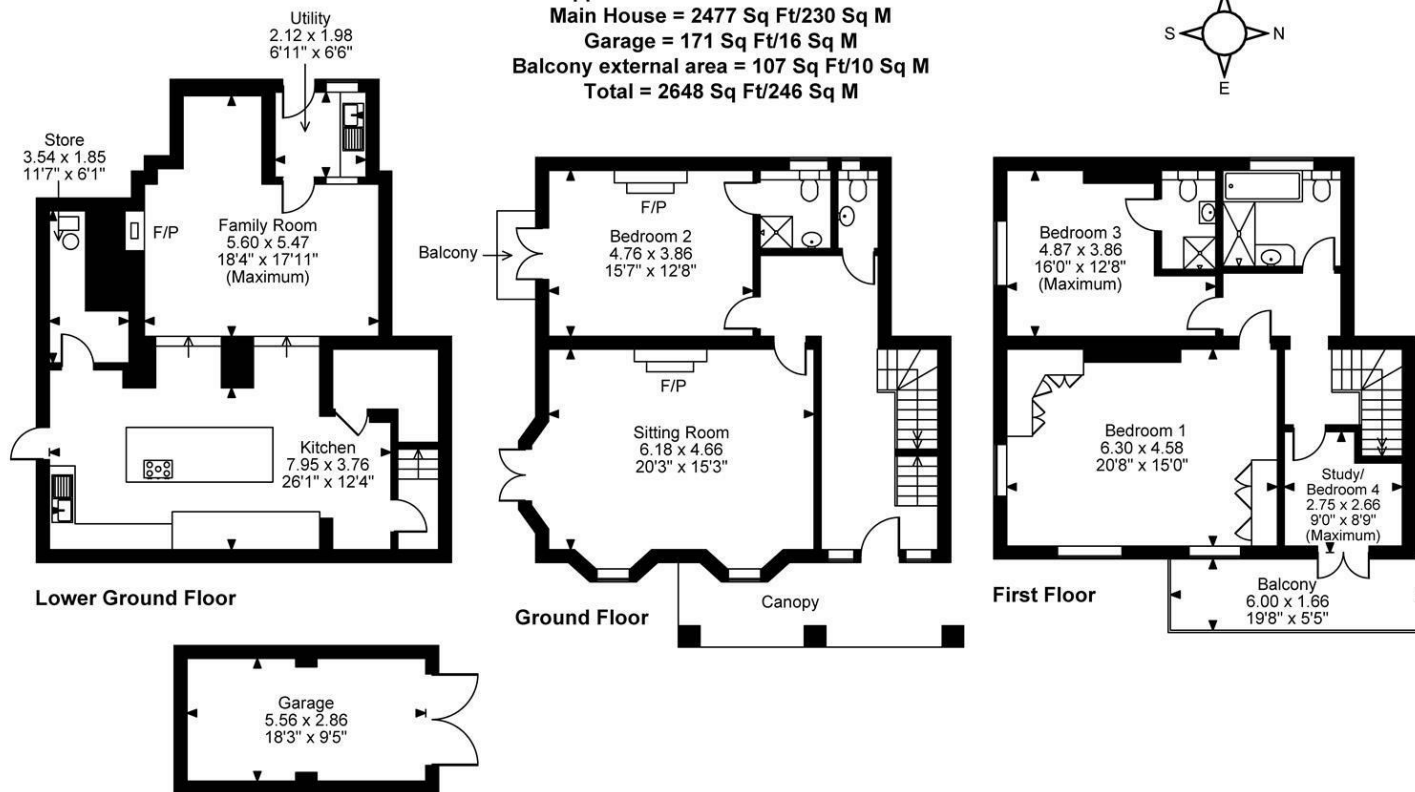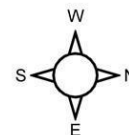

FOR ILLUSTRATIVE PURPOSES ONLY - NOT TO SCALE

The position & size of doors, windows, appliances and other features are approximate only.

© ehouse. Unauthorised reproduction prohibited. Drawing ref. dig/8647484/SS

