


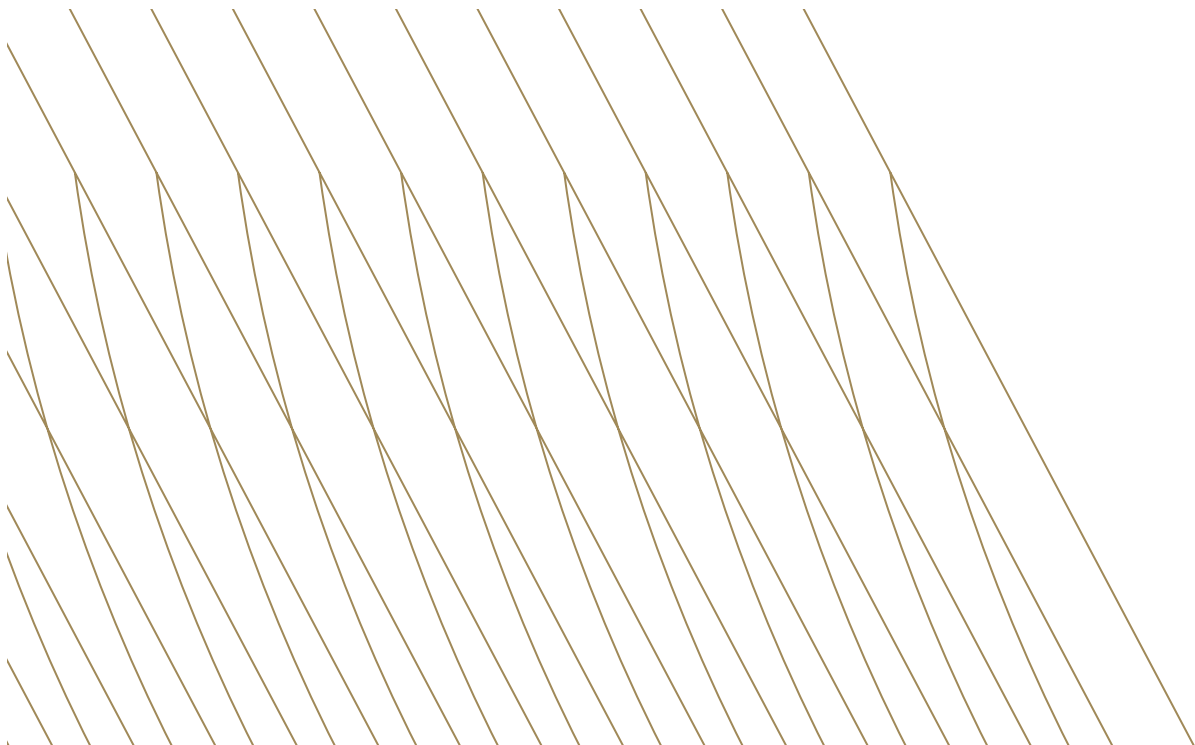

CENTRAL SQUARE
LEEDS





UNPARALLELED

Without question, the best office building in Leeds.

GAME CHANGER

A building of incomparable quality, Central Square boasts a prime location in the heart of corporate Leeds.

Its striking modern design, open and flexible floor plates and market-leading green credentials are bound to impress clients and attract and retain the brightest and best employees.





OUTSIDE IN

The stunning seven-storey, fully glazed atrium houses Central Square's Winter Garden, where work meets play in a contemporary public space that brings first-class amenities directly to your doorstep.

In addition, the ninth-floor Sky Garden is an exceptional break out and entertainment space, exclusively available to office tenants of Central Square.

A relaxed and peaceful setting above the hustle and bustle of the city, it promotes a casual and collaborative working environment with panoramic views across Leeds and beyond.


HEAD TURNER



JAW DROPPING



From top to bottom, Central Square is the most prestigious development the city has ever seen. Every aspect exudes unrivalled quality and attention to detail, from the luxuriously appointed reception lounge to the striking full height glazing throughout.

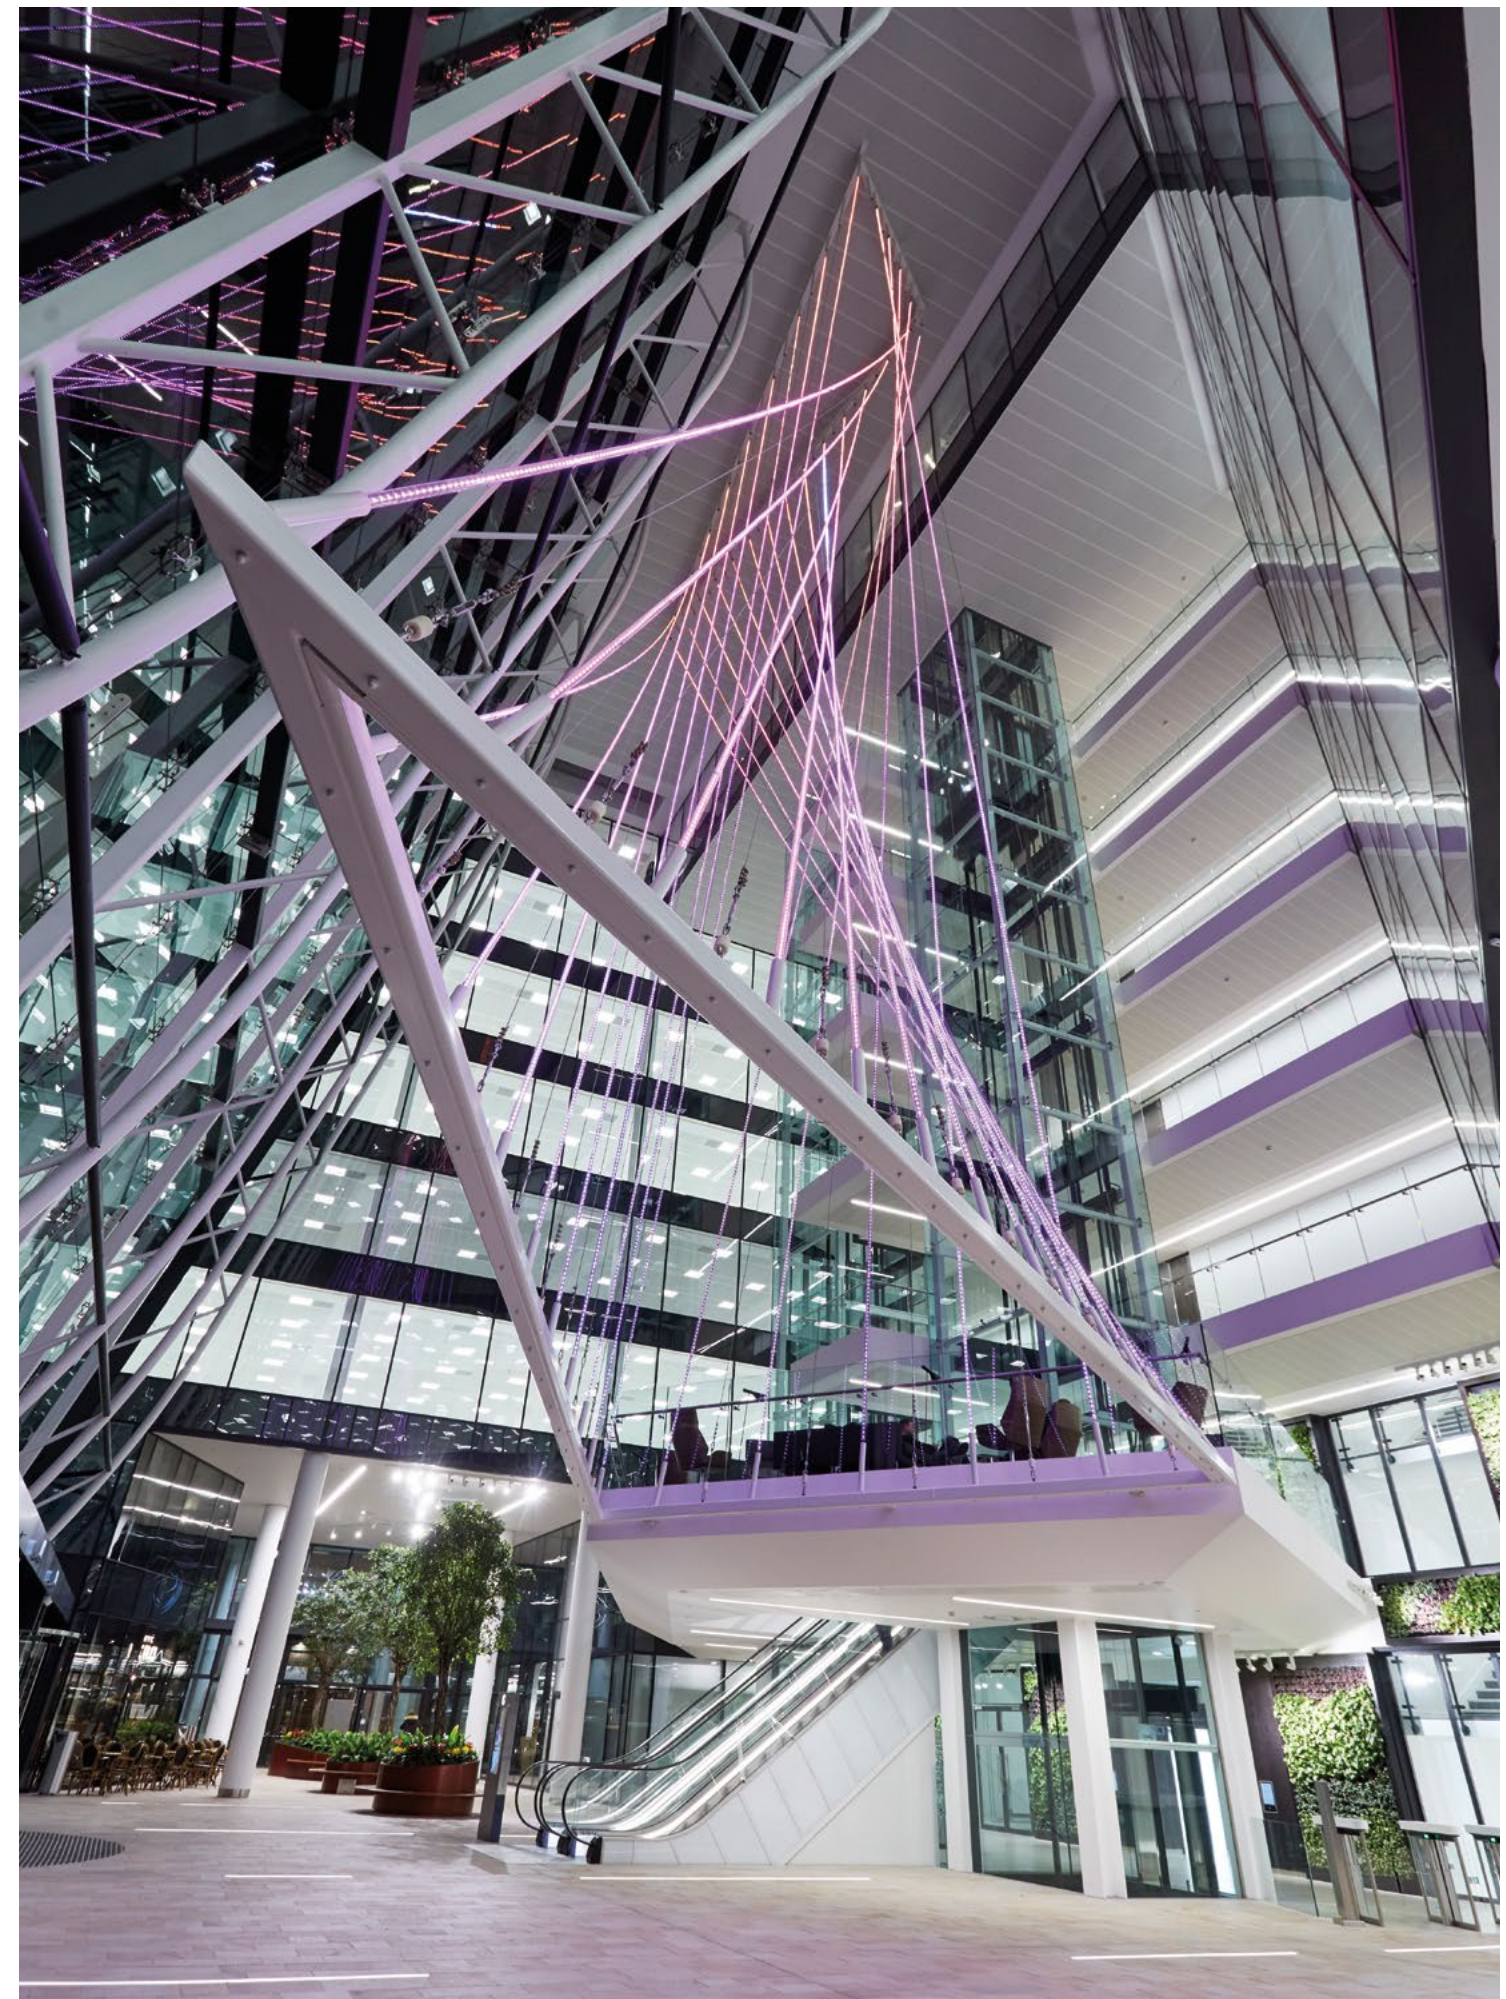



BRIGHTER BIGGER BETTER



"We wanted to move to a more central location to be part of the prime office core not only for the business but for our staff. Central Square offered us on site amenities such as the sky garden and the retail in the atrium. The flexible floorplates and market-leading specification allowed us to space plan more efficiently and future proof our accommodation needs."

Terry Jones, Partner and Head
BDO Leeds



"Central Square is a fantastic building in a great location in which we have designed a space that encourages collaboration, flexible working and work-life balance."

Will Richardson, Senior Partner,
PricewaterhouseCoopers

"It's important to be at the heart of the business district in Leeds and Central Square is ideally situated in that perspective, but it's also very accessible by train, by car and by bus, so for clients and colleagues it's a perfect location for us. The large floor plate has allowed us to house all our people on one floor which permits us to work better internally for the benefit of our clients."

Kevin O'Connor, Regional Managing Partner
RSM



SANDERSON WEATHERALL



CRISP



SPECIFICATION

Flexible, efficient and finished to an exceptional standard, Central Square raises the bar for office buildings.

- BREEAM Outstanding
- EPC "A"
- Single floorplates up to 26,229 sq ft
- VRF Air Conditioning
- LED lighting
- Localised Heat Recovery Units (Supply & Extract), ideal for tenant fit out and service flexibility
- Raised access floors
- 2.8m floor to ceiling height
- Metal tiled ceilings
- 8 x 21 person passenger lifts (2 glass scenic lifts)
- M&E designed with flexibility to accommodate occupation at up to 1:10 sq m
- Floor loading 4.0 + 1.0 KN/M²
- Dramatic winter garden with excellent amenities
- Sky Garden
- High quality materials used throughout
- 128 basement car parking spaces including dedicated electric car charging points
- On site cycle storage, showers and locker rooms

OFFICE ACCOMMODATION


Measured in accordance with IPMS3 measurements	SQ FT	SQ M
First Floor Suite 1	Let to Crisp Thinking	
First Floor Suite 2	7,583	704
First Floor Suite 3	1,640	152
Second Floor	26,229	2,436
Third Floor	25,749	2,392
Fourth Floor	Let to Sky Subscriptions	
Fifth Floor	Let to RSM	
Sixth Floor (Part)	Let to BDO	
Sixth Floor (Part)	Let to Sanderson Weatherall	
Sixth Floor (Part)	5,126	476
Seventh Floor	Let to PWC	
Eighth Floor	Let to PWC	
Ninth Floor	Let to PWC	
Tenth Floor	11,727	1,089
Eleventh Floor	Let to Clipper Logistics Plc	
Total	78,054	7,249



STYLE AND SUBSTANCE


TYPICAL UPPER FLOOR PLAN

■ CORE
■ OFFICE

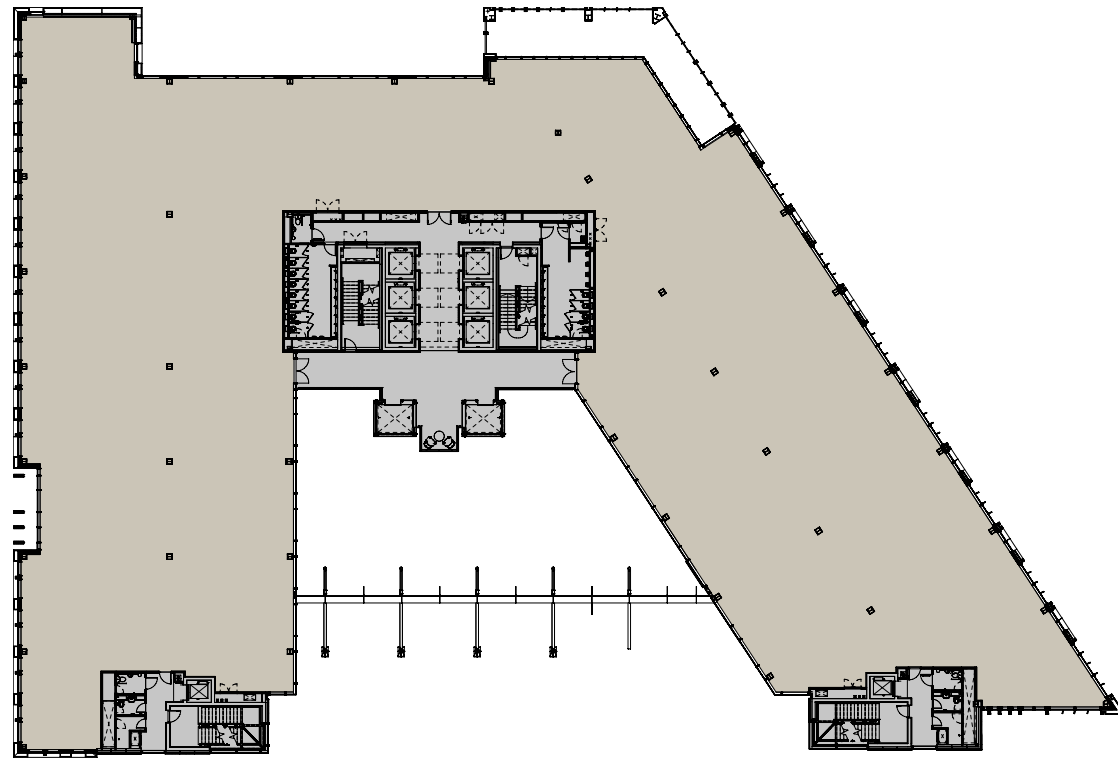


TENTH FLOOR - SPACE PLANNING - HIGH

HIGH DENSITY
OPEN PLAN
STAFF 330 NO.

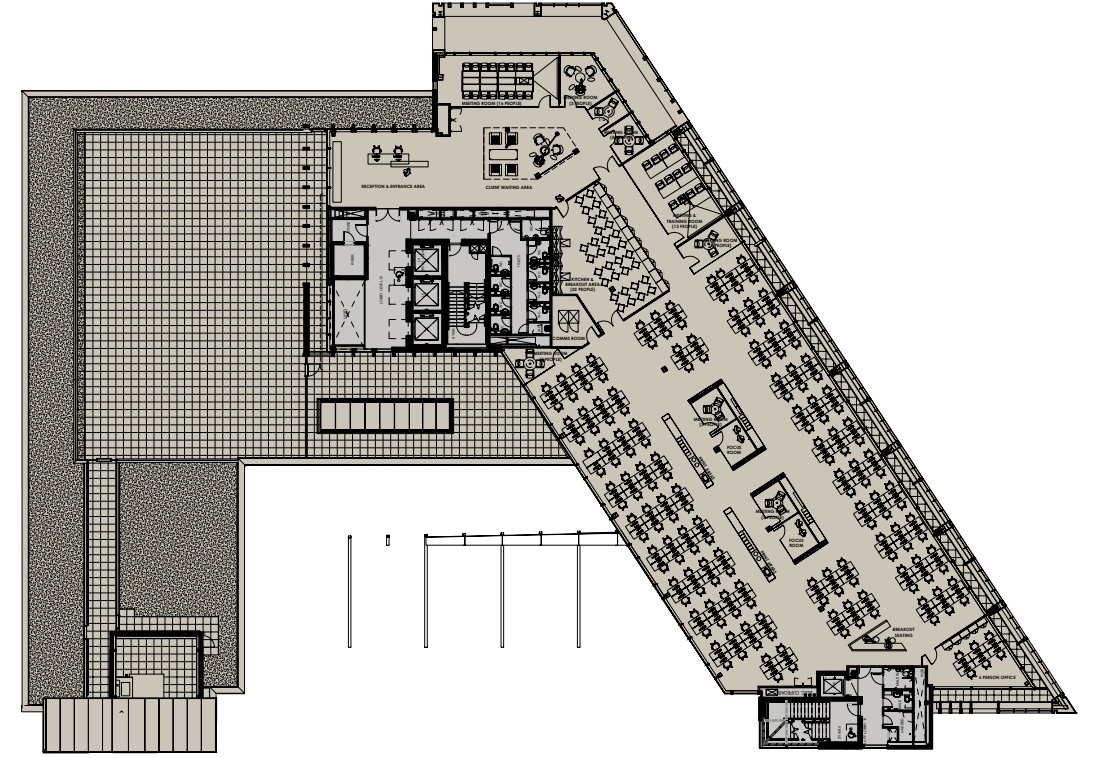


FIRST FLOOR PLAN

■ CORE
■ OFFICE

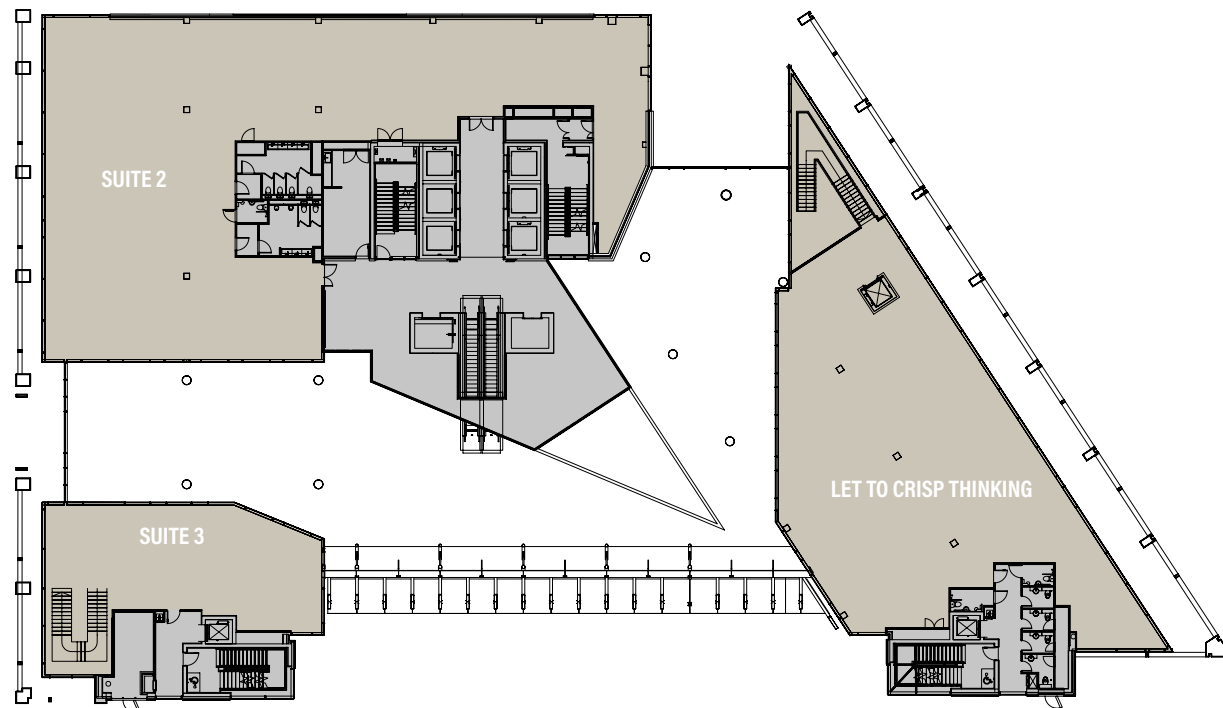

TENTH FLOOR - SPACE PLANNING - MEDIUM

MEDIUM DENSITY
OPEN PLAN
STAFF 210 NO.

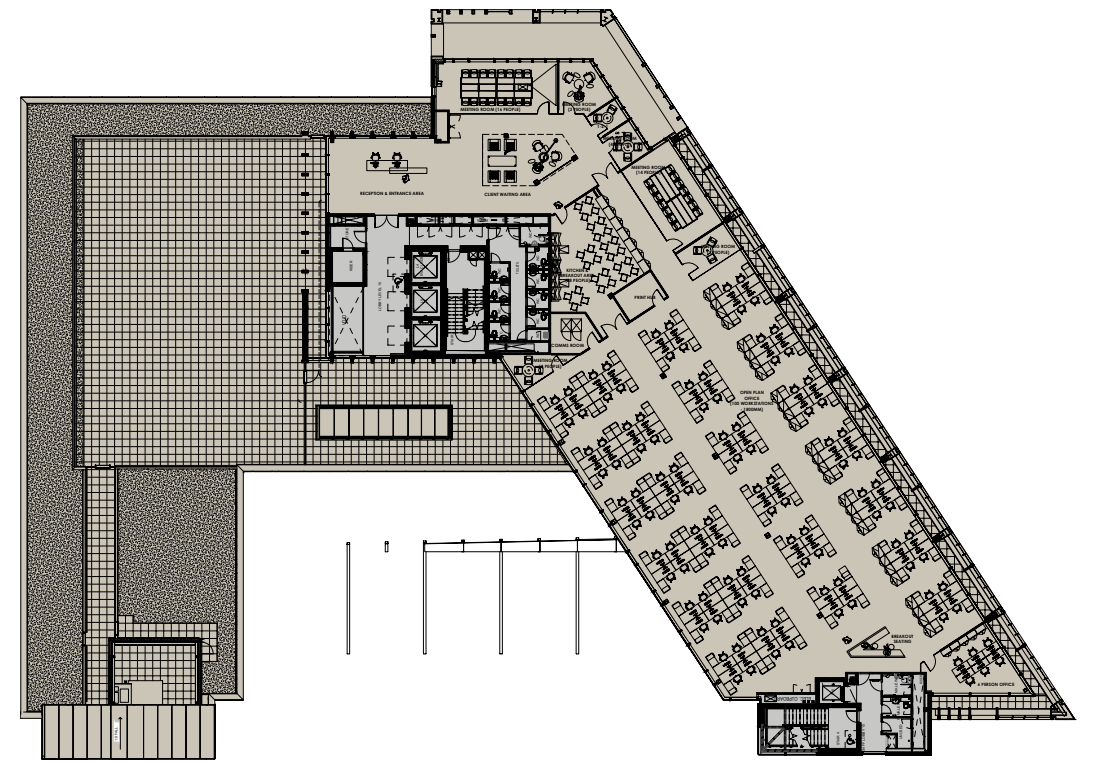



OUTSTANDING EFFICIENCY

Central Square Leeds is at the pinnacle of sustainability for a Grade 'A' office building.

BREEAM®

The building has been awarded a BREEAM OUTSTANDING rating.



EPC 'A'

The building has been designed and developed with energy efficiency in mind resulting in a market-leading Energy Performance rating (EPC) A.




RENEWABLE ENERGY

Central Square is the first UK office building to utilise a LOW CARBON SYNGAS CHP (Combined Heat & Power) Unit which will generate the total hot water demand and provide electricity to the building.



EFFICIENCY OF OCCUPATION

The size, flexibility & efficiency of the floorplates are designed to accommodate occupational densities up to 1:10 sq m but this can be enhanced to 1:6 sq m.

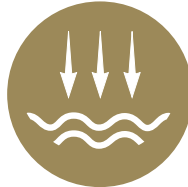

WATER CONSERVATION MEASURES

- Dual flush sensor flow WC's.
- Waterless urinals
- Low flow showers.

CENTRE STAGE


Central Square is a two minute walk from Leeds Train Station

Plans to transform Leeds Train Station into a new, high speed transport hub will see the city step further into the limelight.

With significant improvements to the existing East-West rail network, Leeds will be at the centre of the Northern Powerhouse, cementing its position as a national and international business, retail and leisure destination.



UNBEATABLE CONNECTIONS

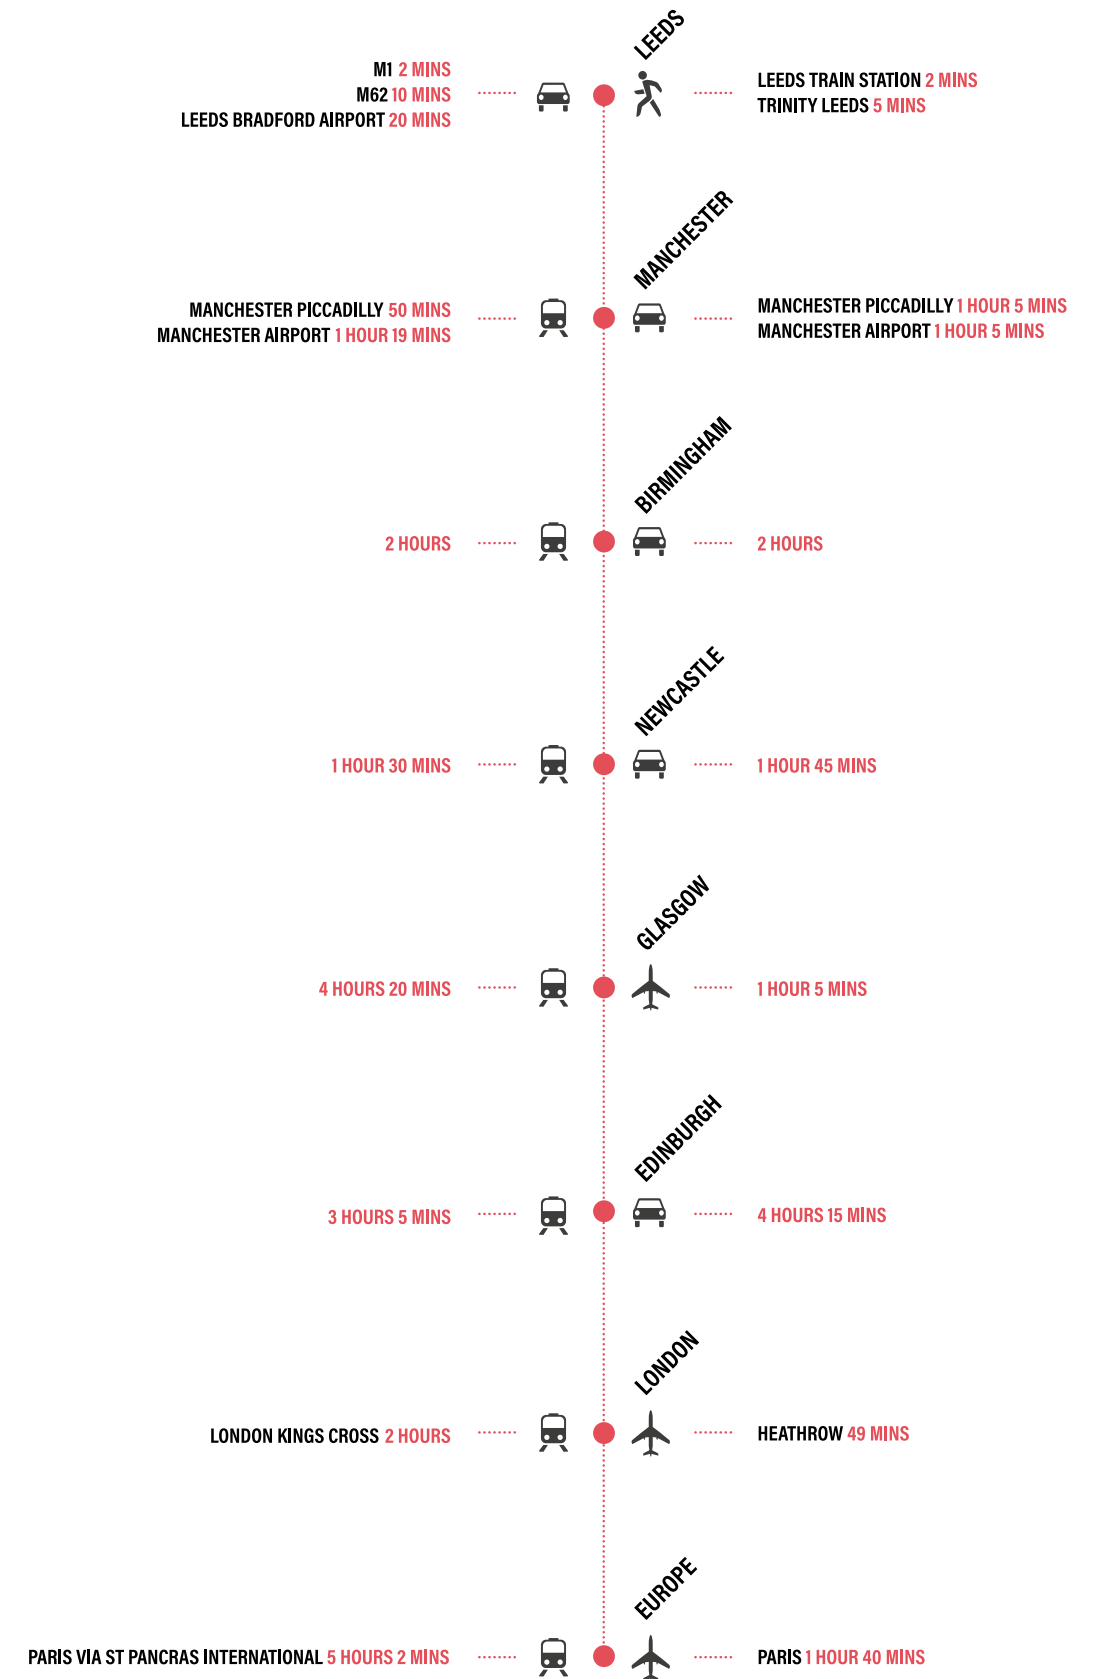


CITY CENTRE

Explore all that Leeds has to offer, with high end retail, premier leisure destinations and the city's office core on your doorstep.



IN GOOD COMPANY

With a thriving mix of blue chip organisations, local independent businesses, a range of premium and high street retailers and a bustling night-life, Leeds is an established yet continually developing business hub.

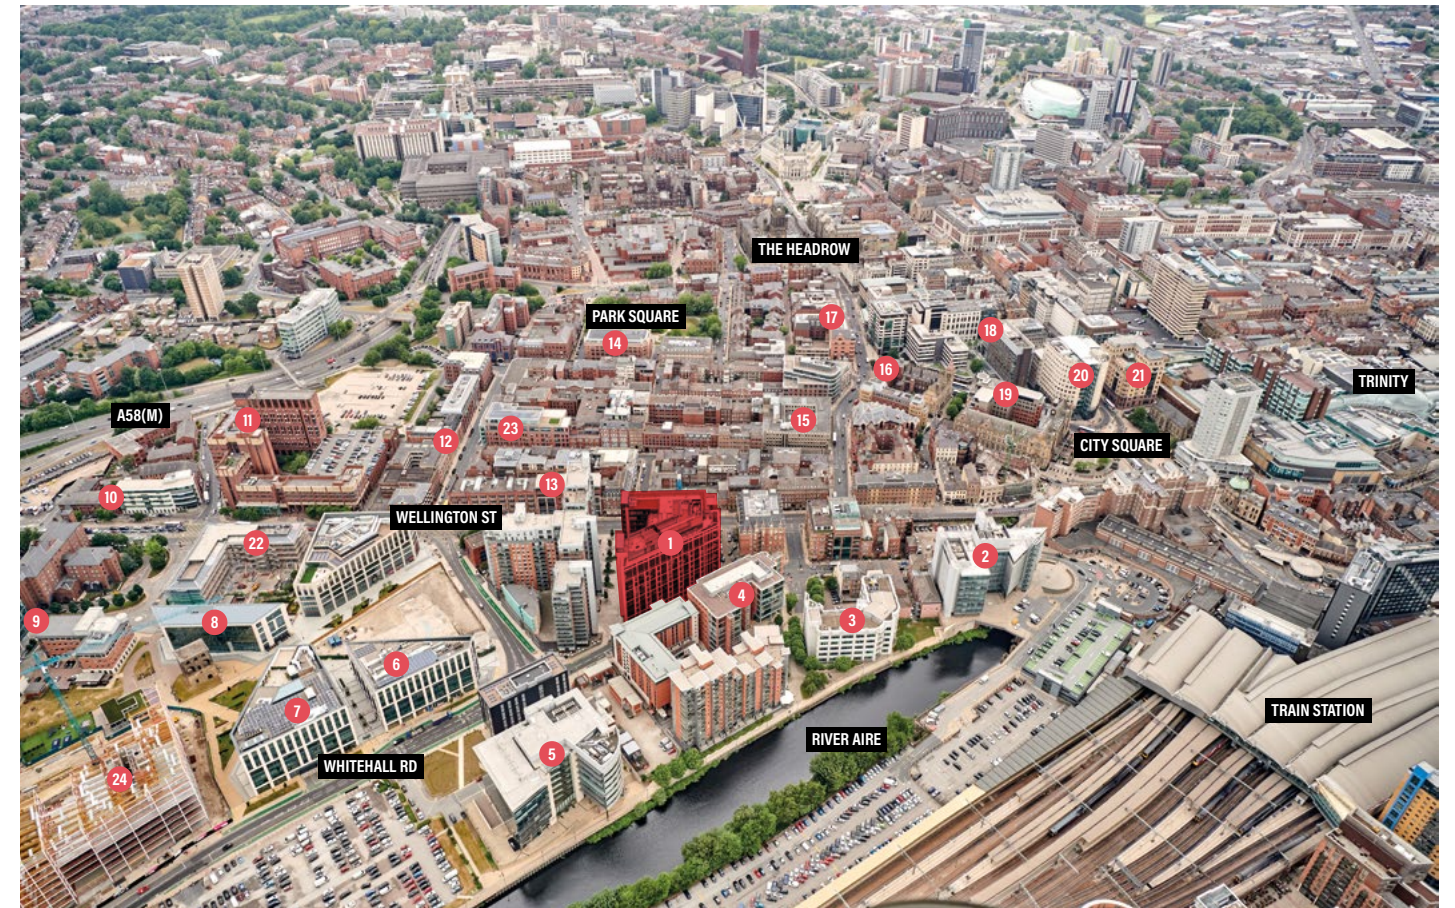

- | | | |
|---|------------------------------|-------------------------------|
| 1. Central Square. | 8. Shulmans. Brewin Dolphin. | 17. Zurich. |
| 2. DLA Piper. | 9. Irwin Mitchell. Sky Bet. | 18. HSBC. |
| 3. Mercer. | 10. Lloyds Banking Group. | 19. Bowman Riley. |
| 4. RBS Group. BPP Law. NHS. | 11. HMRC. | 20. Deloitte. Mills & Reeve. |
| 5. Womble Bond Dickinson. | 12. Clarion Solicitors. | 21. Pinsent Masons. Barclays. |
| 6. Ward Hadaway. Ministry of Justice. | 13. Schofield Sweeney. | 22. Walker Morris. |
| 7. Squire Patton Boggs. Equifax. Sky Bet. | 14. DAC Beachcroft. | 23. Burberry. |
| | 15. Bank of England. | 24. NHS/HMRC |
| | 16. Walker Morris. | |

DOORSTEP CONVENIENCE IN A VIBRANT NEIGHBOURHOOD



NIGHT AND DAY

With Michelin star restaurants, bustling cocktail bars, independent coffee shops and the new Leeds Arena; Leeds has everything to keep you and your staff entertained.

The vibrant night-life of the city provides the perfect environment to host clients and to interact and socialise with your colleagues. The following are all within a few minutes walk of Central Square.

Man Behind The Curtain	Gusto	Jamie's Italian	Kendall's Bistro
Crafthouse	Gaucho	Shears Yard	Stockdales
Angelica	San Carlos	Sous le Nez	Fazenda
Iberica	Polpo	Restaurant Bar & Grill	Issho





TRINITY LEEDS

JUST A STEP AWAY

Central Square is within close proximity of all that Leeds has to offer. A short walk to Trinity Shopping Centre, Victoria and the new John Lewis, Central Square is perfect for lunchtime or after work retail therapy.

White Company
Vivienne Westwood
Churches
Kooples

Harvey Nichols
Mulberry
Mango
Apple

Hollister
Paul Smith
Flannels
Jo Malone

John Lewis
Hackett
Anthropologie
Cos

& Other Stories
Gant
Tommy Hilfiger
Calvin Klein



VICTORIA LEEDS



ATTRACT THE BEST



THE LARGEST CITY
REGION ECONOMY
OUTSIDE LONDON



THE SECOND CENTRE
FOR FINANCIAL &
BUSINESS SERVICES
IN THE UK



LEEDS UNIVERSITY IS
RANKED 3RD IN THE UK
FOR EMPLOYABILITY OF
GRADUATES



74% OF LEEDS CITY
REGION GRADUATES
FIND EMPLOYMENT IN
YORKSHIRE



FASTEST GROWING
CITY REGION WITH A
£60 BILLION ECONOMY



LEEDS RANKED
5TH IN UK RETAIL
DESTINATION RANKINGS
(CACI 2014)



THE FASTEST GROWING UK
DESTINATION FOR FOREIGN
DIRECT INVESTMENT (FDI)



1.5 MILLION WORKERS IN
THE LEEDS CITY REGION



YORKSHIRE IS ONE OF THE
MOST DESIRABLE PLACES
IN THE UK TO LIVE



CENTRAL SQUARE
LEEDS

CENTRALSQUARELEEDS.COM

FOR FURTHER INFORMATION CONTACT THE JOINT AGENTS:



richard.thornton@eu.jll.com
0113 235 5269



richard.dunn@sw.co.uk
0113 221 6137

A DEVELOPMENT BY:



Misrepresentation Act: The agent for themselves and for the vendors or lessors of their property whose agent they are give notice that: i) the particulars are set out as a general outline only for the guidance of intended purchasers or lessees, and do not constitute, nor constitute any part of, an offer or contract; ii) all descriptions, dimensions, reference to condition and necessary permissions for use and occupation, and other details are given without responsibility and any intending purchasers or tenants should not rely on them as statements or representations of fact but must satisfy themselves by inspection or otherwise as to the correctness of each of them; iii) no person in the employment of the agents has any authority to make or give any representation or warranty whatever in relation to this property. Design & Production DS.Emotion Ltd. August 2018_4966



CENTRAL SQUARE
LEEDS

CENTRALSQUARELEEDS.COM