



SPRINGSTEAD VILLAGE

CAMBRIDGE

DEVELOPMENT LAYOUT




Computer generated image.

Brought to you by

Bellway



LATIMER
by Clarion Housing Group

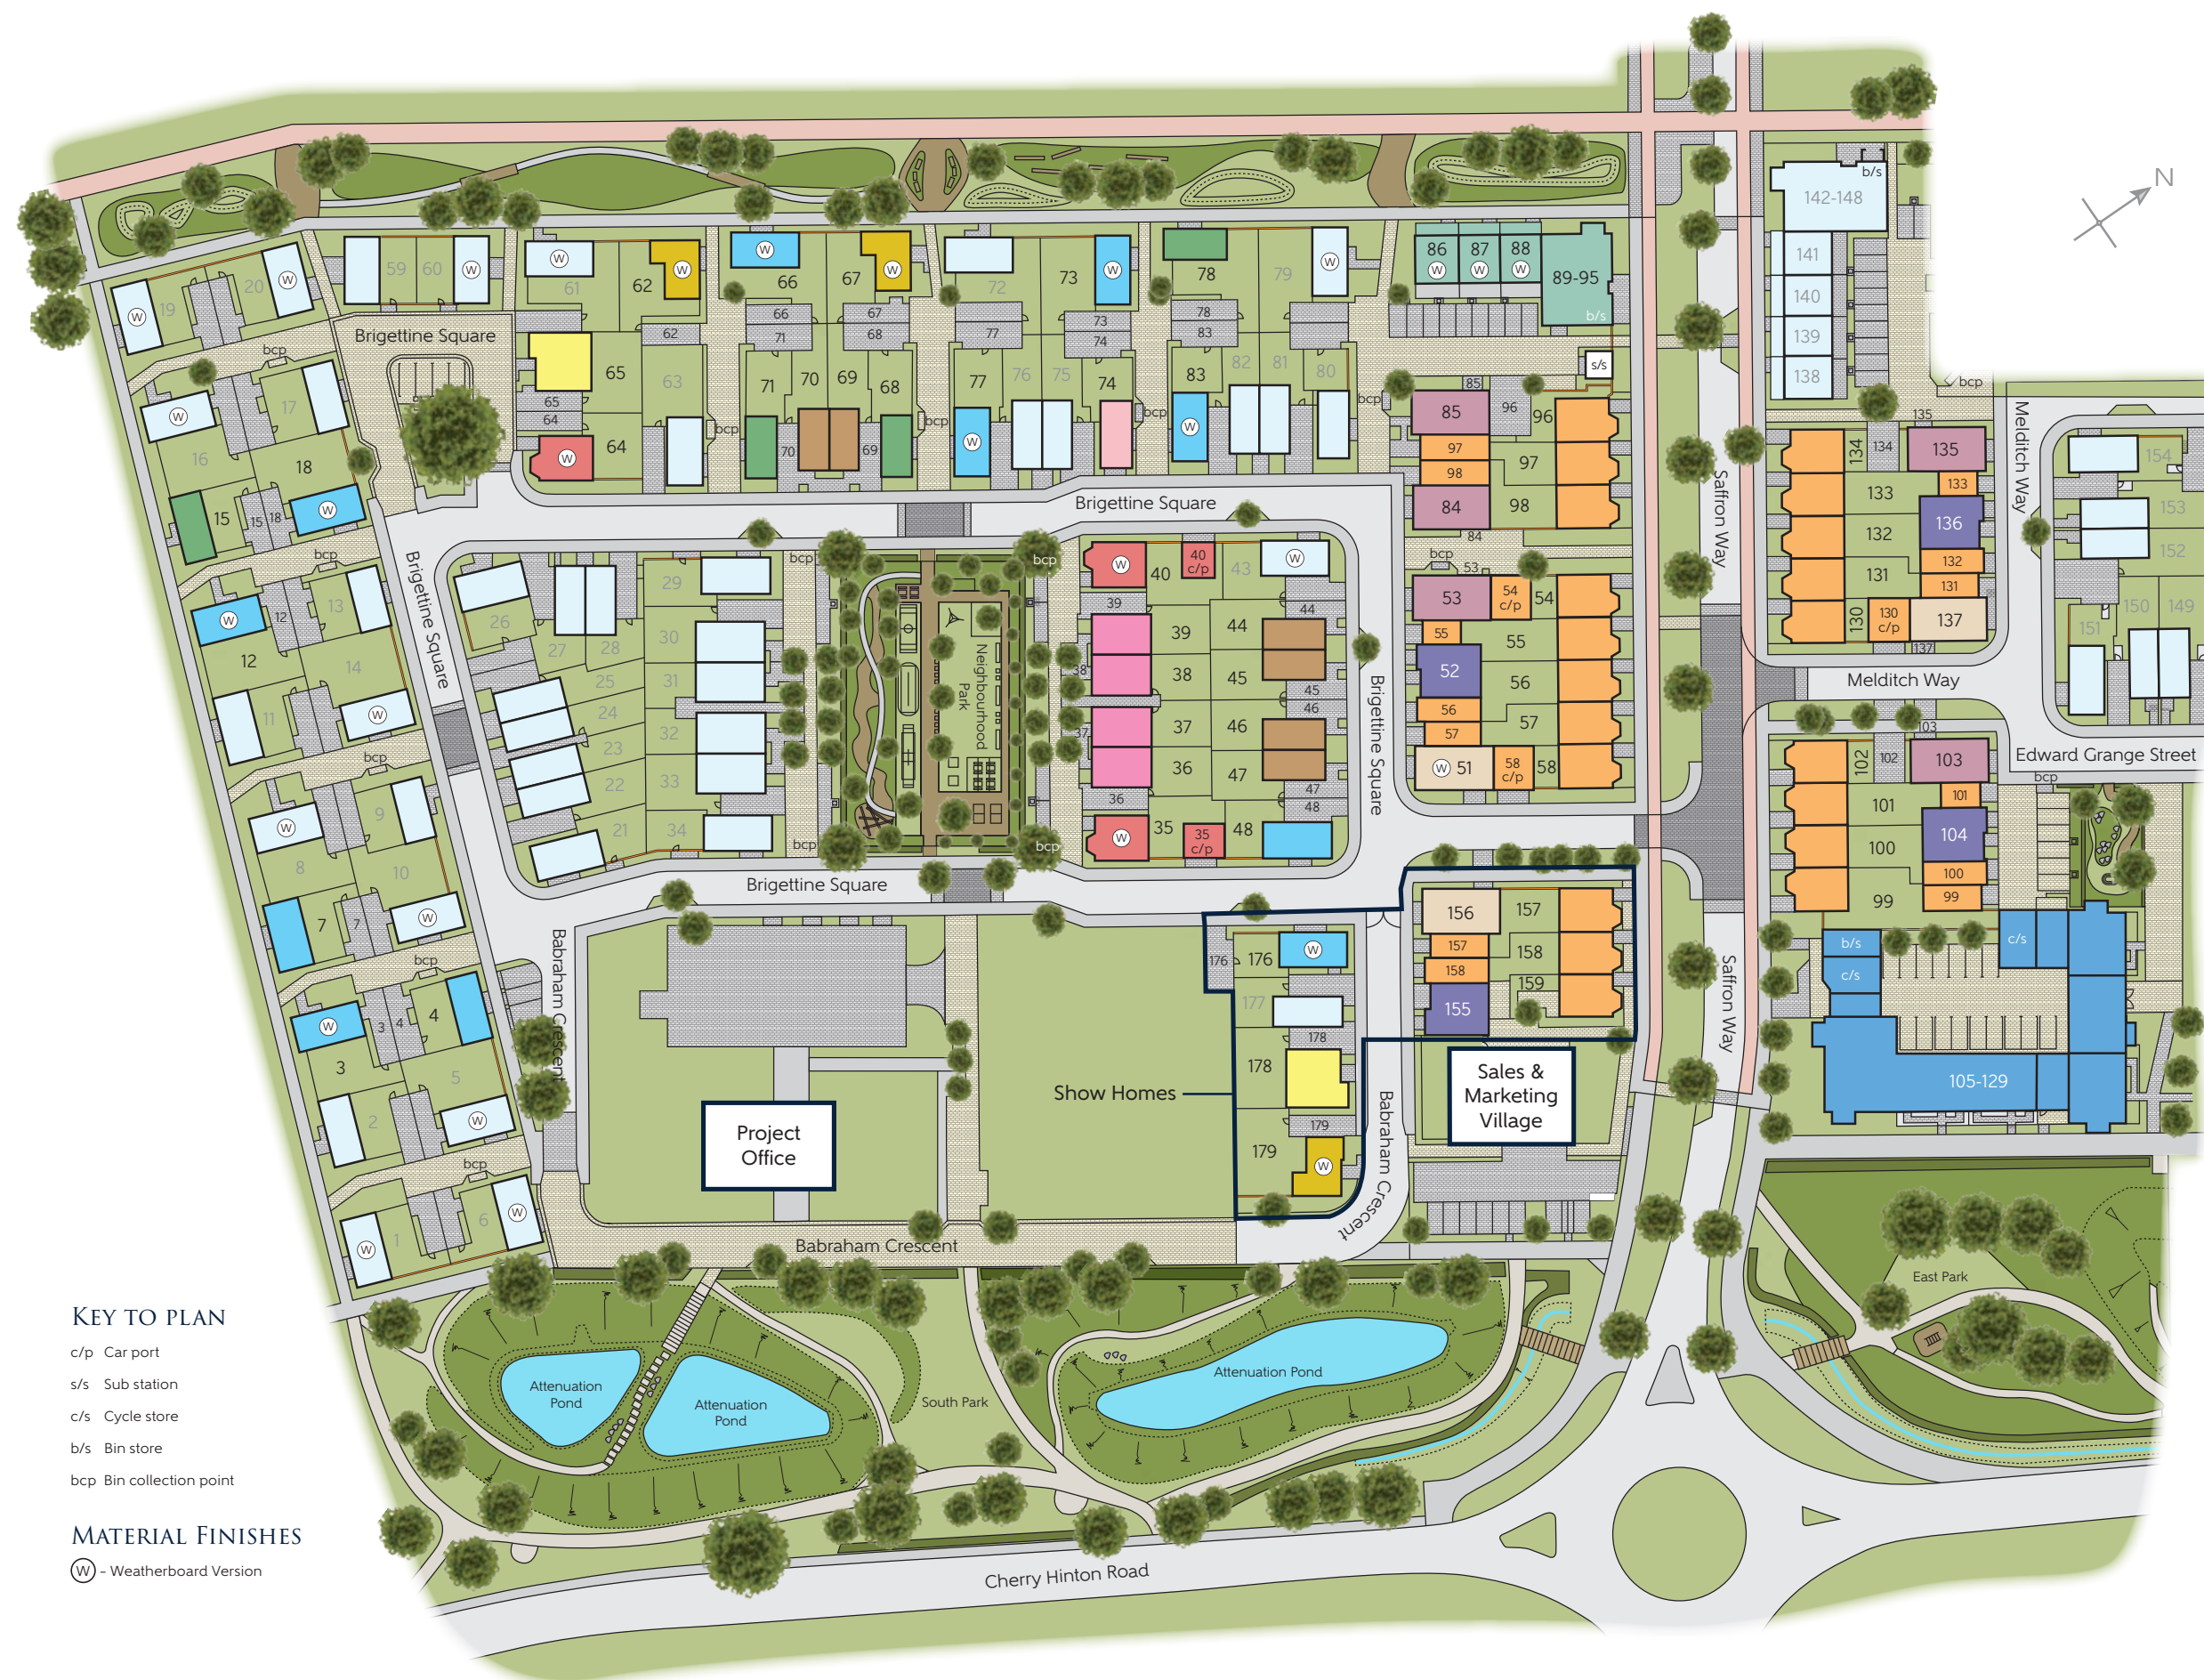

KEY TO PLAN

- c/p Car port
- s/s Sub station
- c/s Cycle store
- b/s Bin store
- bcp Bin collection point

MATERIAL FINISHES

(W) - Weatherboard Version

APARTMENTS & MAISONETTES

- The Sherrington Apartments
Plots 86 - 95
- The Rutherford Apartments
Plots 105 - 129

2 BEDROOM HOMES

- The Tapiter
Plots 15, 68, 71 & 78
- The Hooper
Plots 44, 45, 46, 47, 69 & 70
- The Brigettine
Plots 51, 137 & 156
- The Coiner
Plot 74

3 BEDROOM HOMES

- The Blemmere
Plots 3, 4, 7, 12, 18, 48, 66, 73, 77, 83 & 176
- The Coppersmith
Plots 36, 37, 38 & 39
- The Causeway
Plots 52, 104, 136 & 155
- The Saxon
Plots 53, 84, 85, 103 & 135
- The Framer
Plots 62, 67 & 179

4 BEDROOM HOMES

- The Watermill
Plots 35, 40 & 64
- The Richmond
Plots 54, 55, 56, 57, 58, 96, 97, 98, 99, 100, 101, 102, 130, 131, 132, 133, 134, 157, 158 & 159
- The Arkwright
Plots 65 & 178

1-4 BEDROOM HOMES

- Shared Ownership and Affordable Homes via Latimer and Clarion Housing

The site plan is drawn to show the relative position of individual properties. NOT TO SCALE. This is a two dimensional drawing and will not show land contours and gradients, boundary treatments, landscaping or local authority street lighting. Footpaths subject to change. For details of individual properties and availability please refer to our Sales Advisor.

Brought to you by



LATIMER
by Clarion Housing Group