


G R O U N D



F I R S T

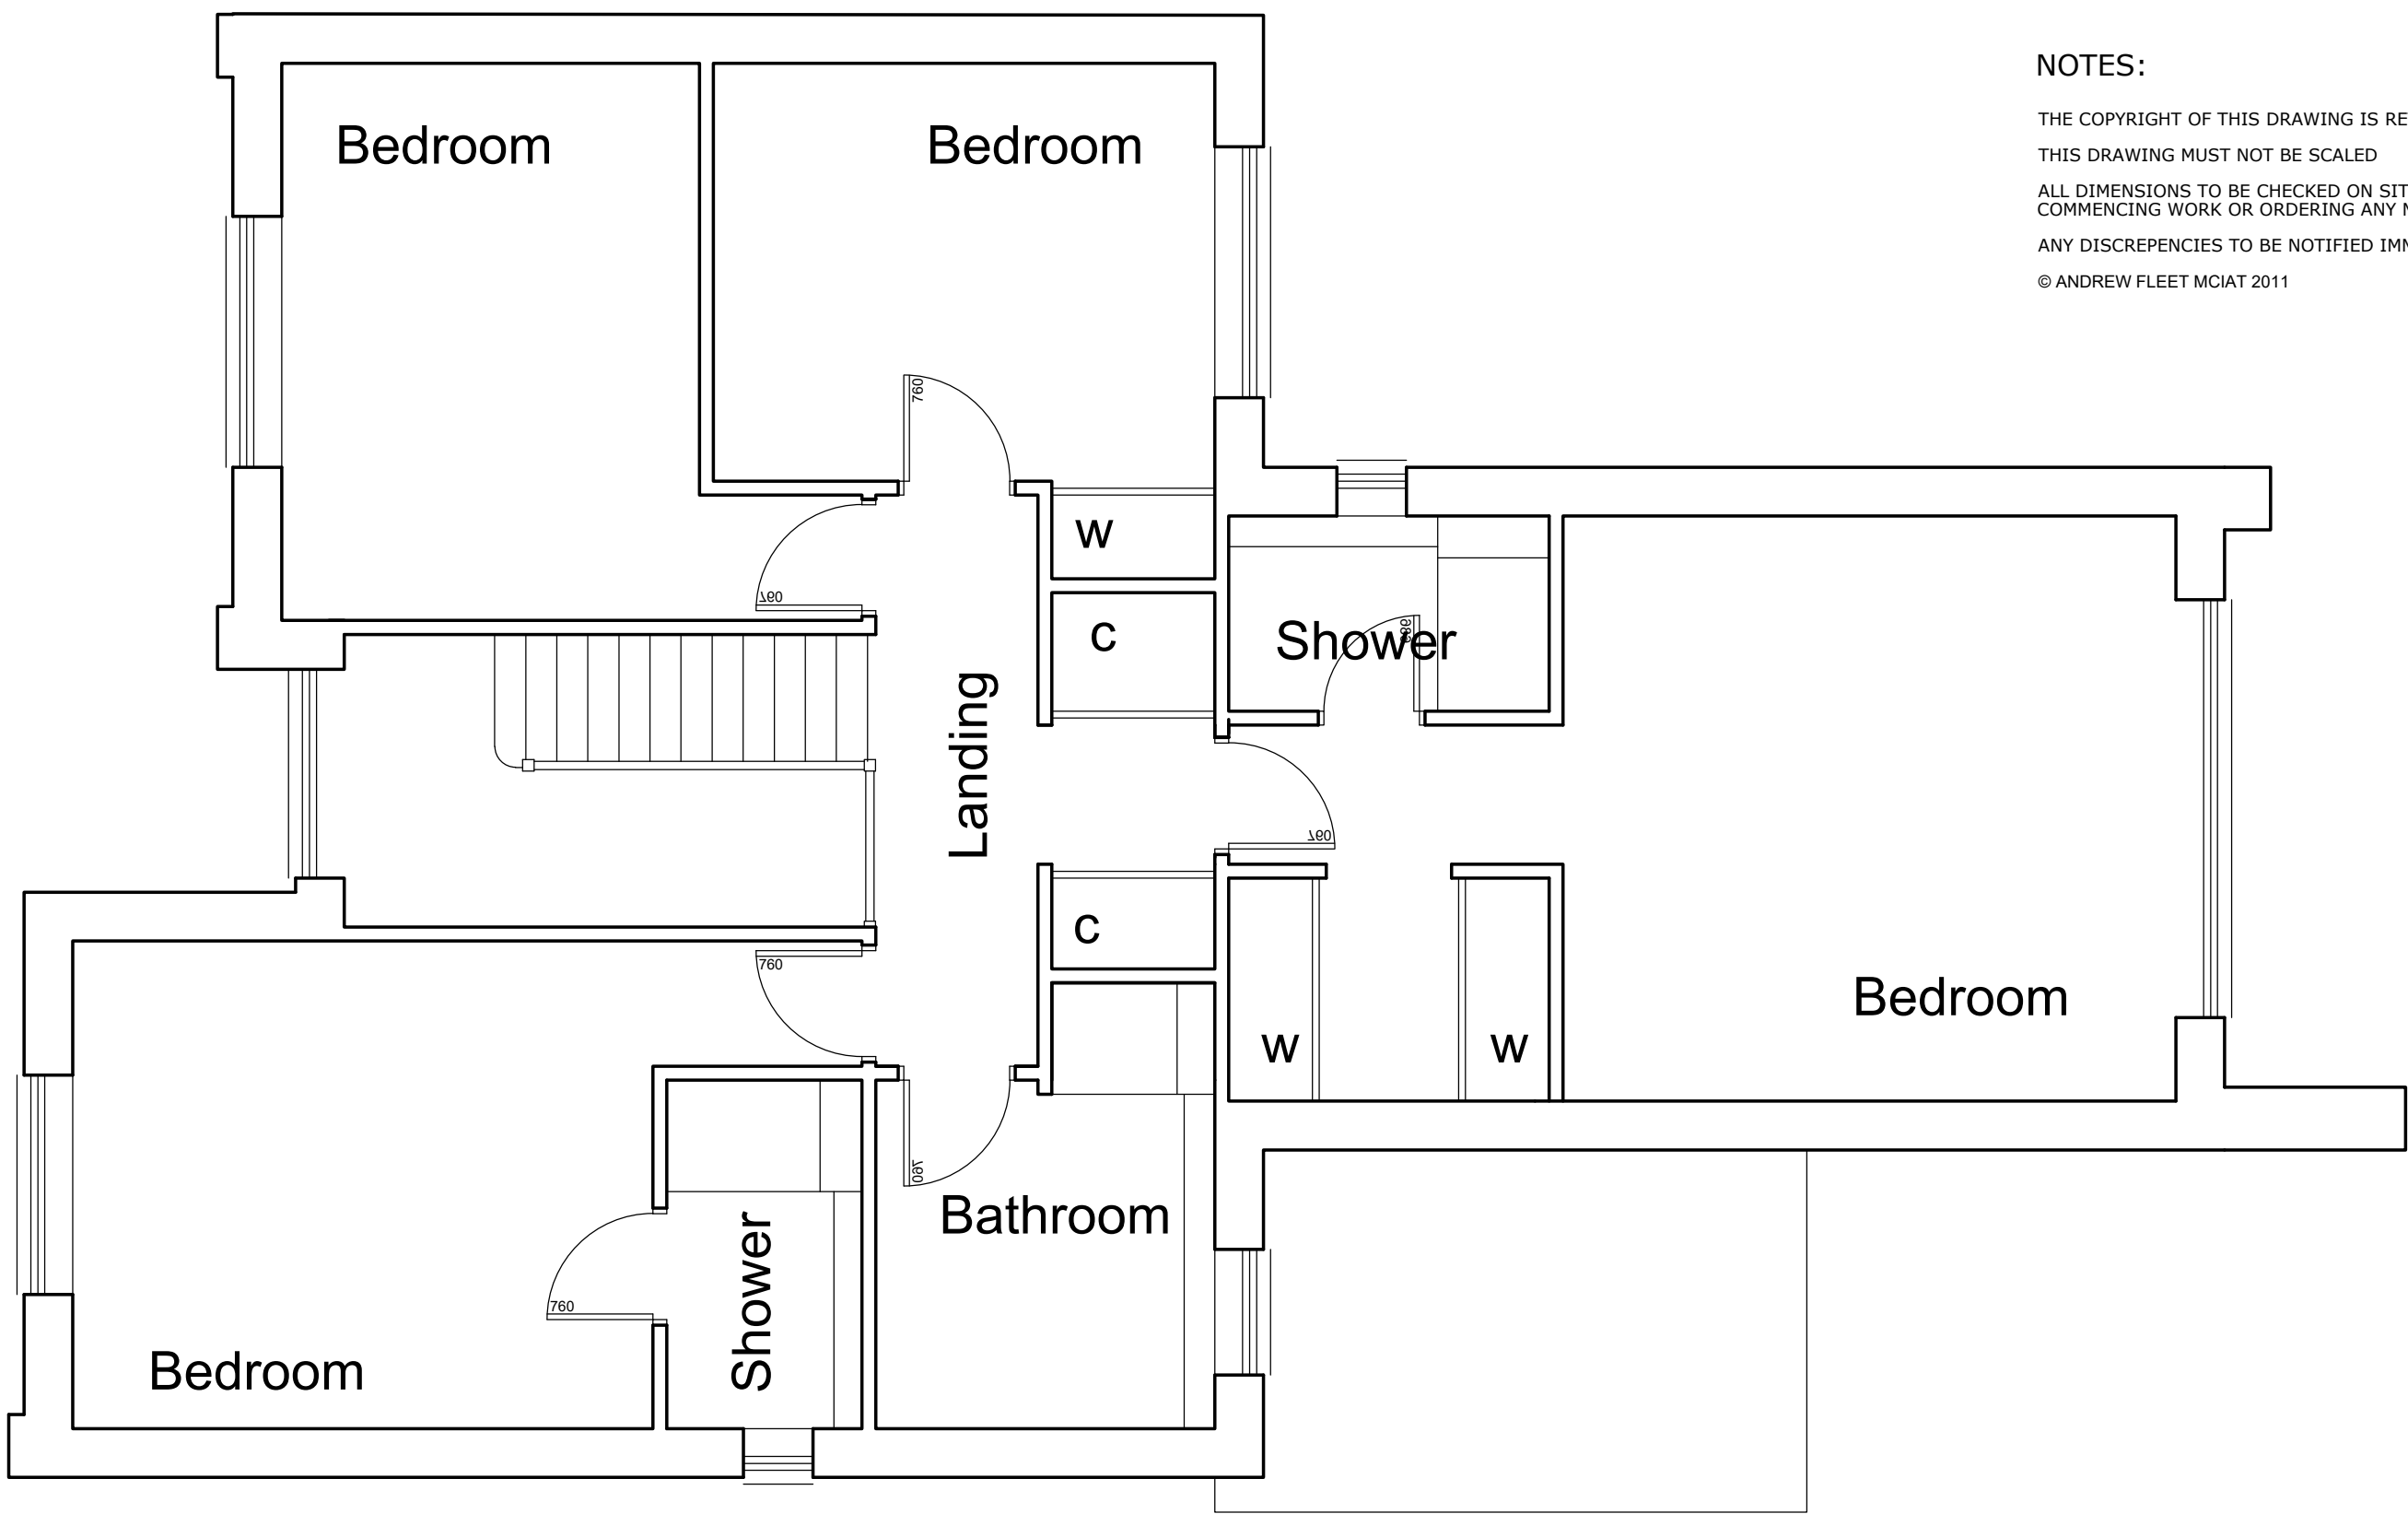


N O R T H E A S T



N O R T H W E S T




S O U T H W E S T

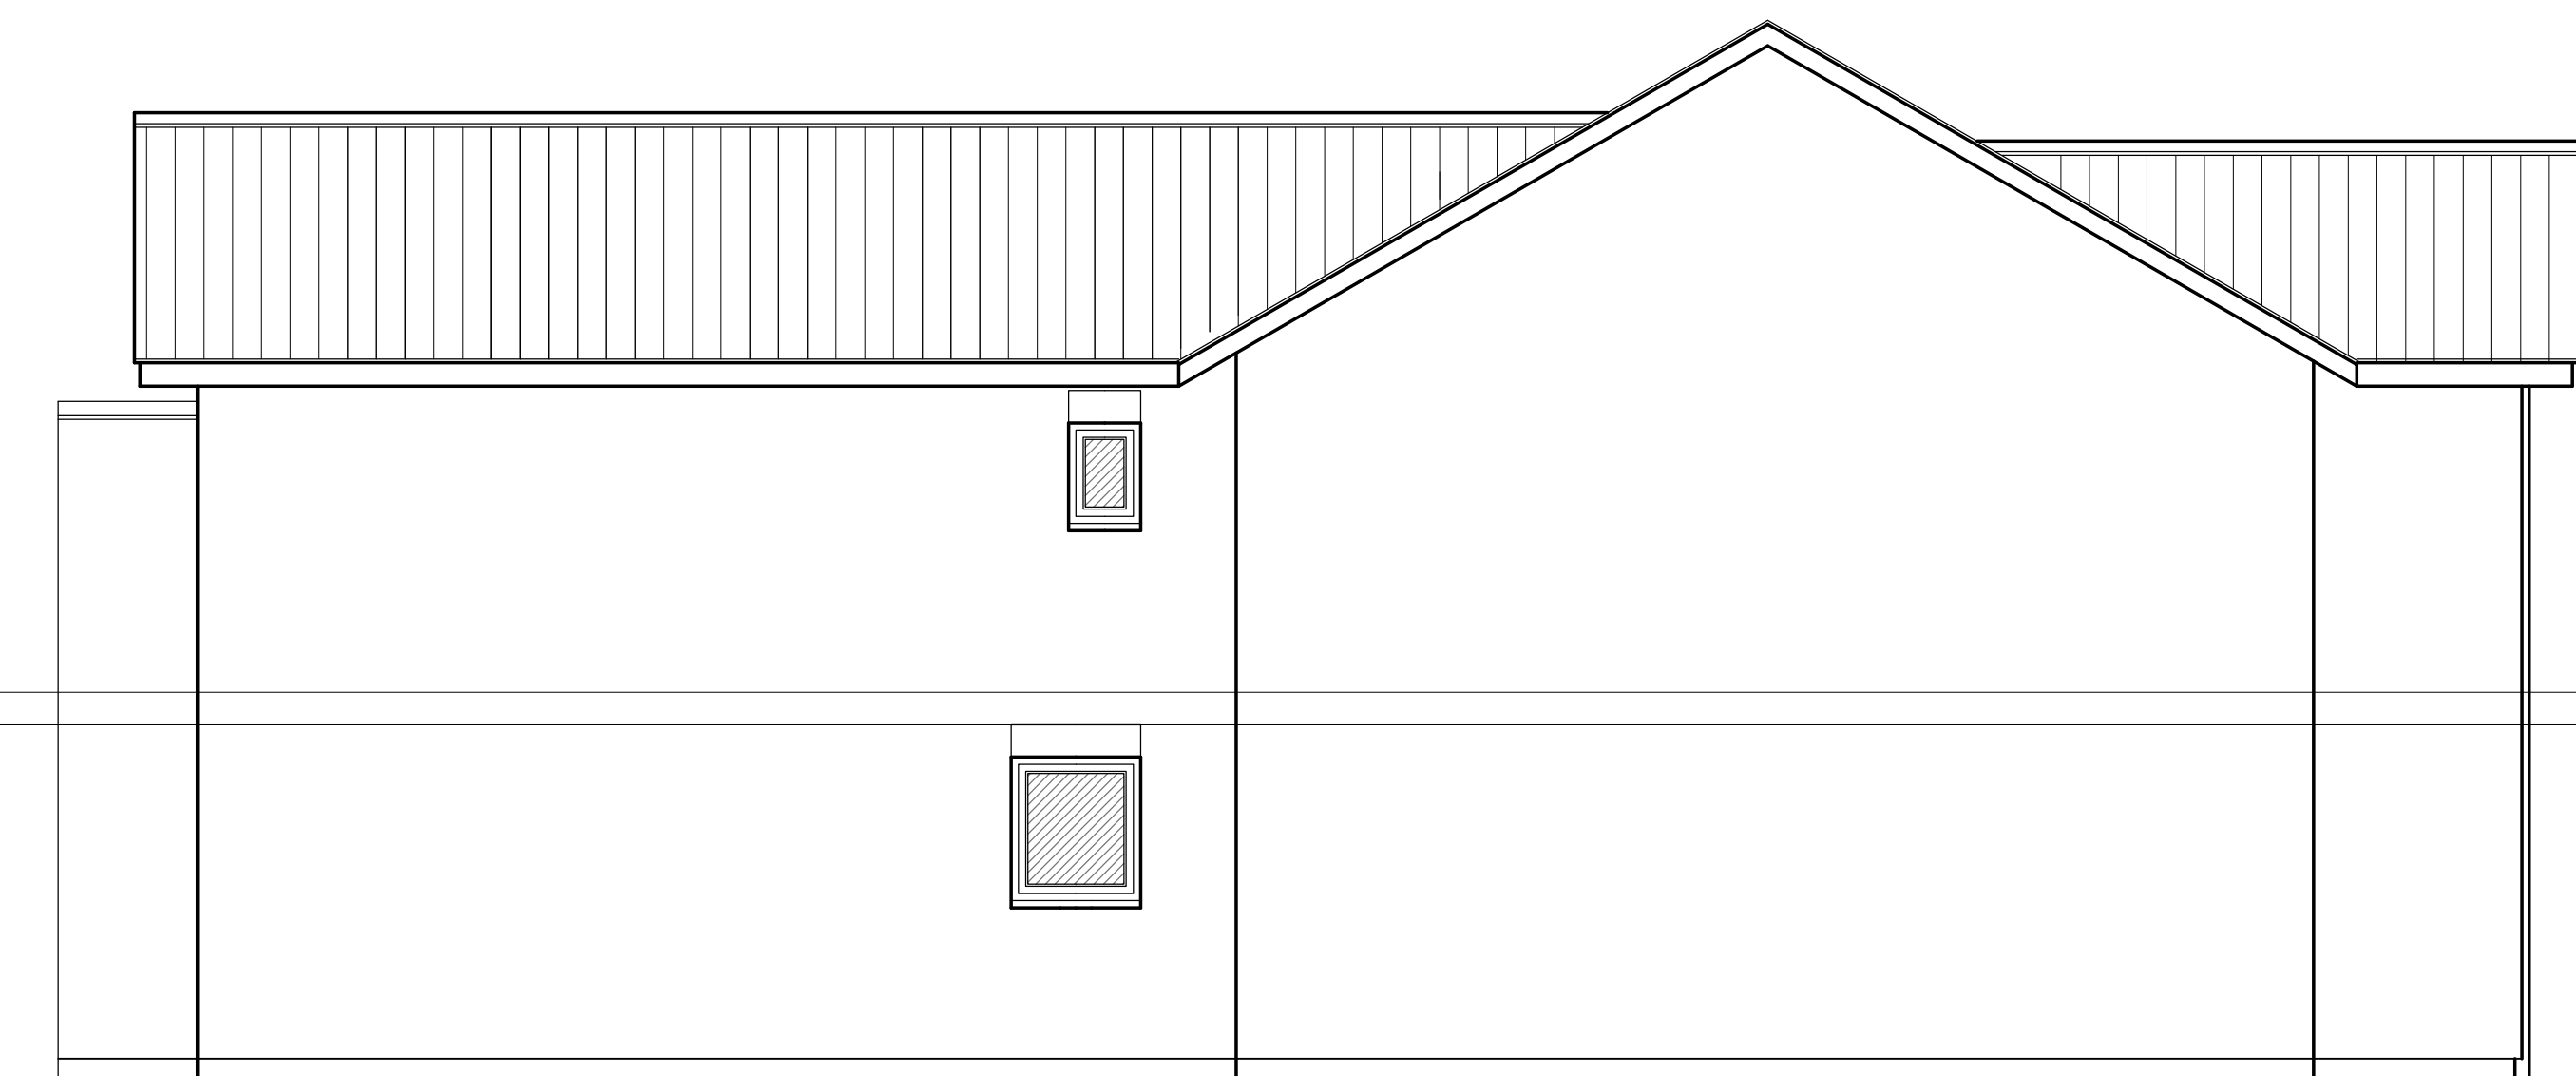

S O U T H E A S T

NOTES:
THE COPYRIGHT OF THIS DRAWING IS RETAINED BY ANDREW FLEET MCIAT
THIS DRAWING MUST NOT BE SCALED
ALL DIMENSIONS TO BE CHECKED ON SITE BY CONTRACTOR PRIOR TO COMMENCING WORK OR ORDERING ANY MATERIALS.
ANY DISCREPANCIES TO BE NOTIFIED IMMEDIATELY.
© ANDREW FLEET MCIAT 2011

Revision		Notes		Date	Drawn	Checkd
Client						
NORMAN & NICHOLAS						
Project						
RESIDENTIAL DEVELOPMENT						
Address						
119 MERESIDE S O H A M CAMBRIDGESHIRE CB7 5EG						
Drawing						
DWELLING ; PLOT No. 1						
Drawing No.					Revision	
21 : 093 - 11					-	
Scale		Paper Size		Drawn	Checked	
1 : 50		A1		APF		
<div><div></div><div><div>andrewfleetmciat</div><div>charteredarchitecturaltechnologist</div></div></div>						
6 Regent Place, Soham, Ely, Cambridgeshire, CB7 5RL Tel: (01353) 720651 w: www.andrewfleet.co.uk e: mail@andrewfleet.co.uk						