



Neville Court, LONDON, NW8

Offers In Excess Of £3,000,000





*iconic bright Abbey Road apartment with 3 bedrooms, 2
receptions, and 3 bathrooms.*



Key Features

- Balcony overlooking Abbey Road
- Marvelous master bedroom
- 2 double bedrooms
- 3 bathrooms
- Interconnecting roos
- Laundry Room / Pantry
- Spacious Rooms
- Stained Glass
- Share of Freehold
- Lift









An exceptional purpose-built flat situated in a prestigious historic mansion block on iconic Abbey Road. This spacious residence showcases stunning period features and commanding views of Abbey Road Studios, making it a truly unique home for the discerning buyer.

Accommodation

Fabulous Master Bedroom: Generously proportioned with high ceilings, and access to a spacious wet room

Two Double Bedrooms with built-in storage cupboard and abundant natural light

Three Bathrooms: Comprising an ensuite off the master, a family bathroom, and a guest cloakroom

Balcony: Private outdoor space perfect for entertaining with spectacular views of the surrounding area

Key Features

Iconic location overlooking Abbey Road Studios

Period features, including coving, stained glass, and a cast-iron balcony

High ceilings throughout create an airy, spacious feel

Grand reception rooms interconnecting to the kitchen are perfect for entertaining

Well-appointed kitchen

Dedicated balcony overlooking Abbey Road studios


Excellent natural lighting and views

Located within a prestigious historic building

The area has a plethora of world-class restaurants, shops, and cultural venues

ABOUT THIS AREA



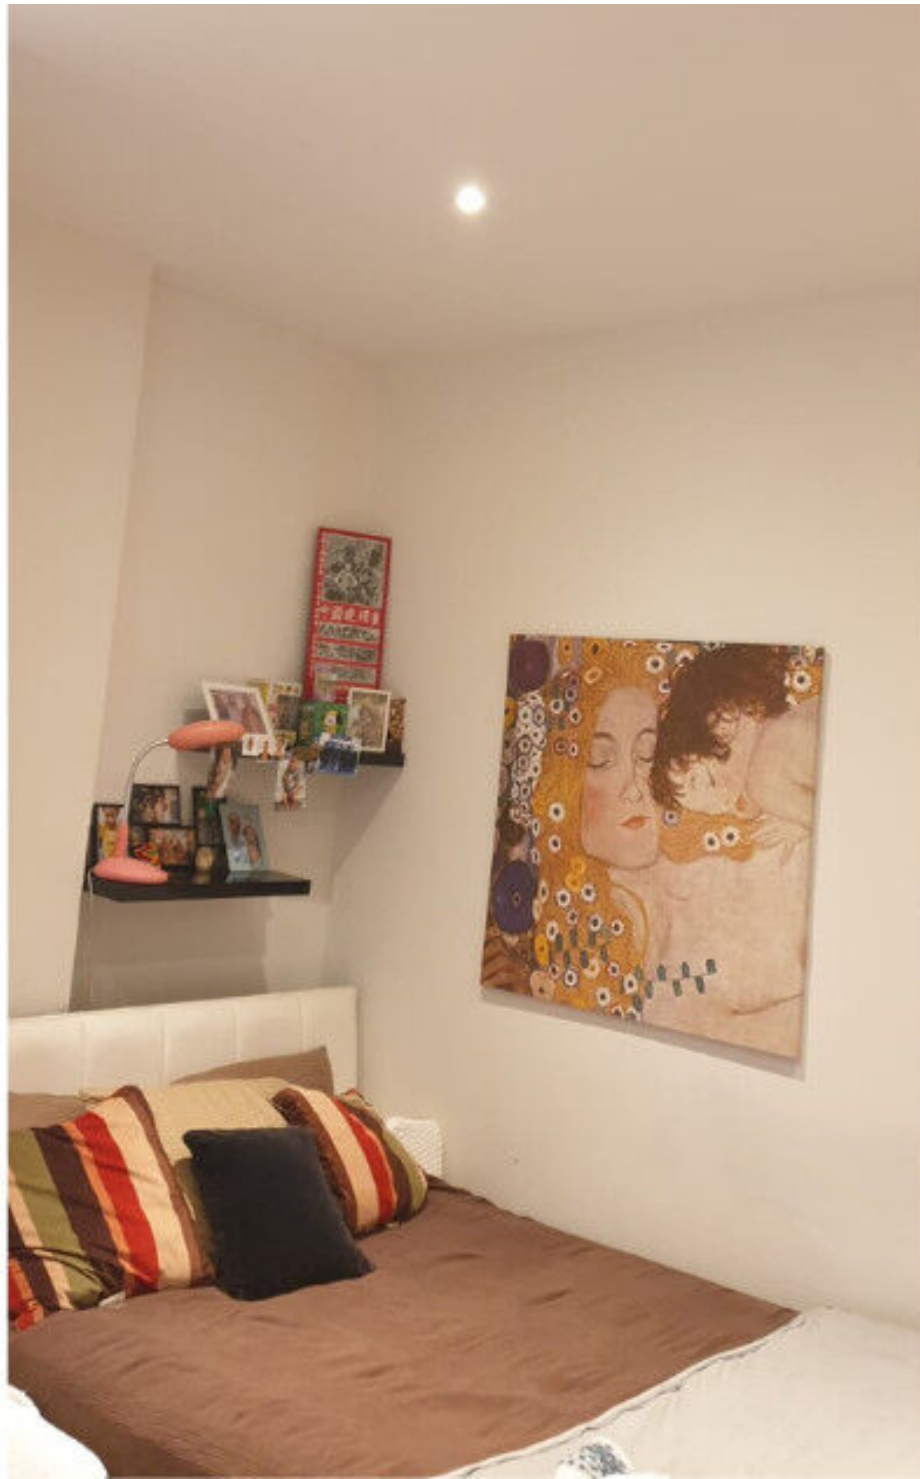



Neville Court Abbey Road NW8 9DD


Approx. Gross Internal Area = 154.5 sq m / 1663 sq ft



Ref

Copyright BLEUPLAN

The Floor plan is not to scale and measurements and areas shown are approximate and therefore should be used for illustrative purposes only. The plan has been prepared in accordance with the RICS code of Measuring Practice and whilst we have confidence in the information produced it must not be relied on. If there is any aspect of particular importance, you should carry out or commission your own inspection of the property.
Copyright © BLEUPLAN

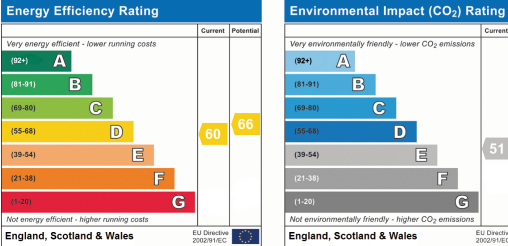

Tenure Type: Share of Freehold

Council Tax Band: G

Council Authority: City of