



Trundleys Road

London, SE8

£3,750 per month
(£865.38 per week)

A four bedroom house with a garden on the desirable Trundleys Road moments from Deptford Park.

CHESTERTONS



Trundleys Road

London, SE8

-




A four bedroom house with a garden on the desirable Trundleys Road moments from Deptford Park.

Spread over approx. 1070 sq ft the property has a front reception room, kitchen diner with access to your private garden, two bathrooms, a guest W.C and four double bedrooms.

Transport wise your closest station is Surrey Quays which is one stop away from Canada Water or you also have South Bermondsey and New Cross stations nearby.

Minimum Term: 12 months
Deposit Required: £4,326.92
Local Authority: London Borough Of Lewisham
Council Tax Band: D
EPC Rating: D

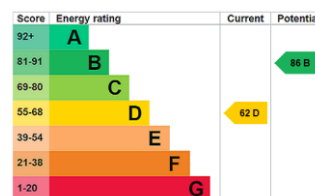


Chestertons Surrey Quays Lettings

2 Plough Way
 London
 SE16 2EU


+44 (0)20 7378 0644
chestertons.co.uk

Additional tenant charges apply (fees apply to non-AST tenancies only)
 Tenancy Agreement Fee: £300
 References per Tenant/Guarantor: £60
 Inventory check (approx. £100 – £250 inc. VAT)
chestertons.co.uk/property-to-rent/applicable-fees


Trundleys Road, SE8

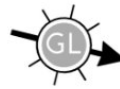

○ - Ceiling Height

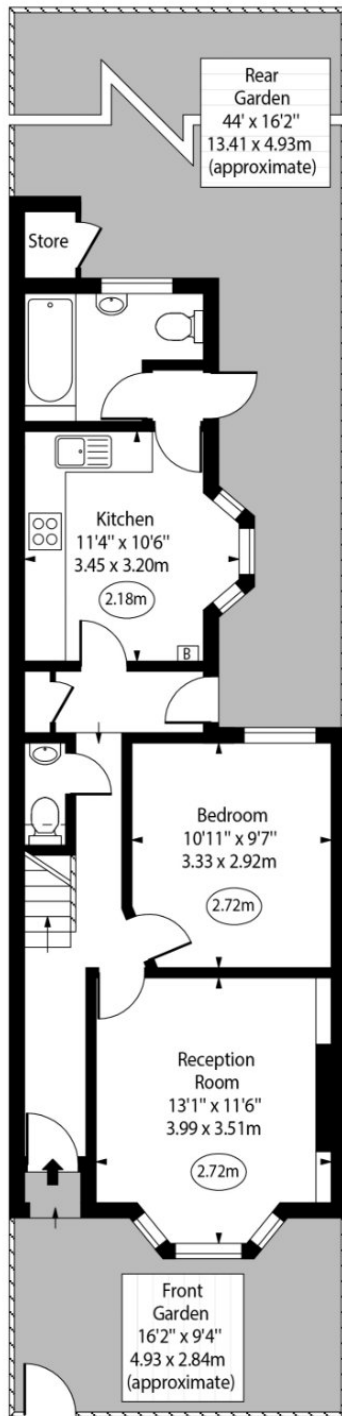

Ground Floor

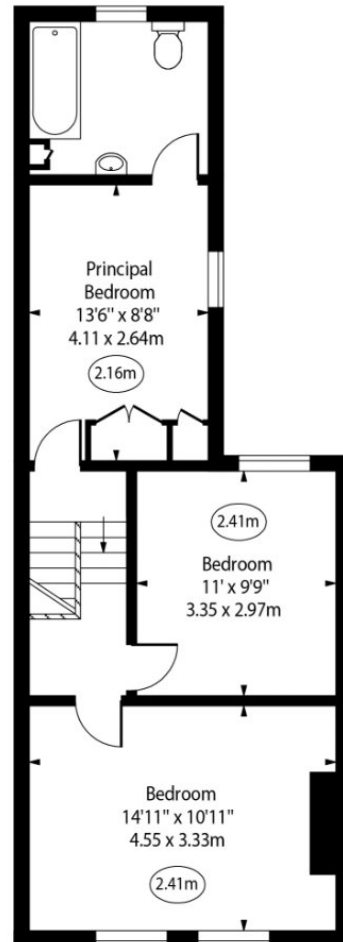

First Floor

Approx Gross Internal Area 1070 Sq Ft - 99.40 Sq M

Every attempt has been made to ensure the accuracy of the floor plan shown. However, all measurements, fixtures, fittings, and data shown are approximate interpretations and for illustrative purposes only. Measured according to the RICS. Not To Scale.

www.goldlens.co.uk
Ref. No. 029098M

