



109, Honor Oak Park, London  
£750,000



BHODAY





## 109, Honor Oak Park

London

Simply stunning brand new 3-bed, 2-bath apartment near Honour Oak Park station. Features balcony, private garden, 1000+ sq.ft., floor to ceiling windows, underfloor heating, integrated kitchen, EPC rating B, 10-year warranty. Early viewing advised. Council Tax band: TBD

Tenure: Leasehold


- Images of show flat
- New build luxury apartment
- Private balcony and garden
- 10 new build warranty
- Fully integrated kitchen
- Chain free
- Over 1000 sq.ft of internal area
- One year Zipcar membership



# Honor Oak Park, London, SE23

Approximate Area = 1135 sq ft / 105.4 sq m

For identification only - Not to scale

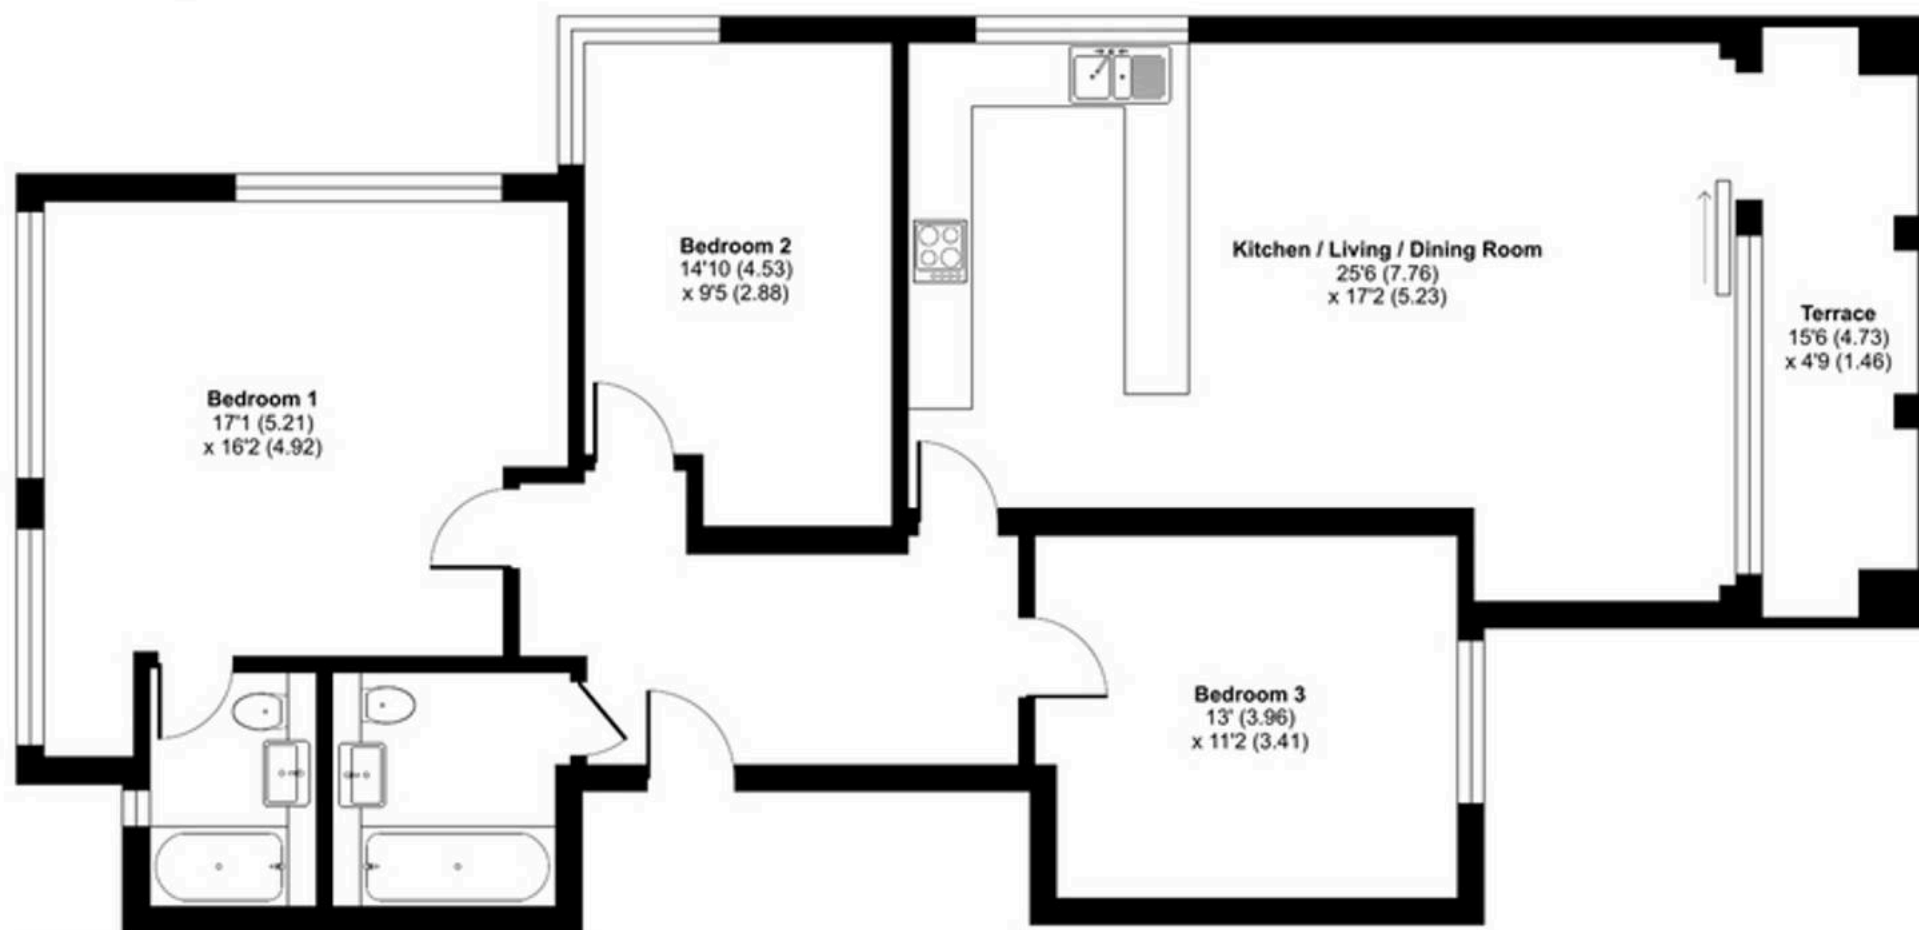

FIRST FLOOR



Floor plan produced in accordance with RICS Property Measurement Standards incorporating International Property Measurement Standards (IPMS2 Residential). © rldhcom 2023. Produced for Mr & Mrs Bhoday Bespoke Estate Agent. REF: 977196



## Bhoday Estates

26 Crescent Way, London - SW16 3AJ

02037801111

hello@bhoday.co.uk

bhoday.co.uk/

