



Corner Cottage, Low Worsall

£

Corner Cottage, Low Worsall

Corner Cottage is a charming period property built in 1850, offering a unique blend of historic character and modern comfort. With its south-facing garden, stunning views of the Cleveland Hills, and spacious garage, it provides an idyllic retreat for those seeking countryside living at its finest.

About this property...

Welcome to Corner Cottage, a delightful period property steeped in history and charm. Built in 1890 for the esteemed headmaster of Worsall school, this enchanting residence offers a unique opportunity for those seeking a home with character and personality. Nestled within a picturesque setting, Corner Cottage exudes warmth and elegance both inside and out. With its naturally light and airy interior, this property promises a truly enchanting living experience. From its beautifully presented interior to its quaint exterior features, Corner Cottage invites you to discover the beauty of life in a truly special home.

About this location...

Low Worsall, nestled in a tranquil setting, benefits from its proximity to Yarm's vibrant high street while still maintaining a peaceful village atmosphere. The combination of local charm, convenient transportation links, and accessibility to major commercial centres makes Low Worsall an attractive location for those seeking a balance between rural serenity and urban convenience.





Ground floor

Upon entering Corner Cottage, you are greeted by a small yet welcoming hallway, setting the tone for the charm and character that awaits within. A convenient ground floor shower room provides practicality and comfort for residents and guests alike.

Moving further into the heart of the home, the dining kitchen awaits, offering a perfect blend of functionality and style, ideal for both culinary endeavours and casual gatherings. Adjacent to the kitchen, the living room beckons with its inviting atmosphere, centred around a cosy multi-fuel stove, creating a warm and inviting ambiance during colder evenings.

Continuing the journey, the dining room unfolds, providing an elegant space for formal meals and intimate gatherings. From here, a seamless transition leads to the garden room, bathed in natural light and featuring another multi-fuel stove, offering a tranquil retreat with doors opening to the enchanting garden beyond.





First floor

Ascending to the first floor, you'll discover a tranquil haven comprised of three bedrooms and a luxurious bathroom. The bathroom boasts timeless elegance with a roll-top bath, shower, wash hand basin, and toilet, providing a perfect sanctuary for relaxation and rejuvenation.

Among the bedrooms, one stands out with fitted wardrobes, offering ample storage space while maintaining the charm and character of the home. Each bedroom exudes comfort and coziness, providing a peaceful retreat for restful nights and lazy mornings.

Externally

Externally, Corner Cottage presents a picturesque setting that complements its charming interior perfectly. The south-facing garden basks in sunlight, providing an idyllic space for outdoor enjoyment and relaxation. With views of the Cleveland Hills in the distance, the garden offers a serene backdrop for al fresco dining, gardening, or simply unwinding amidst nature's beauty.

For convenience, the property boasts a driveway and a generously sized garage, featuring an electric entry door for ease of access. The garage offers ample space for parking and storage, catering to the practical needs of modern living while maintaining the aesthetic appeal of the surroundings.

General information

Local Authority: Hambleton


Council tax band: D

Tenure: Freehold






Approx Gross Internal Area
169 sq m / 1814 sq ft

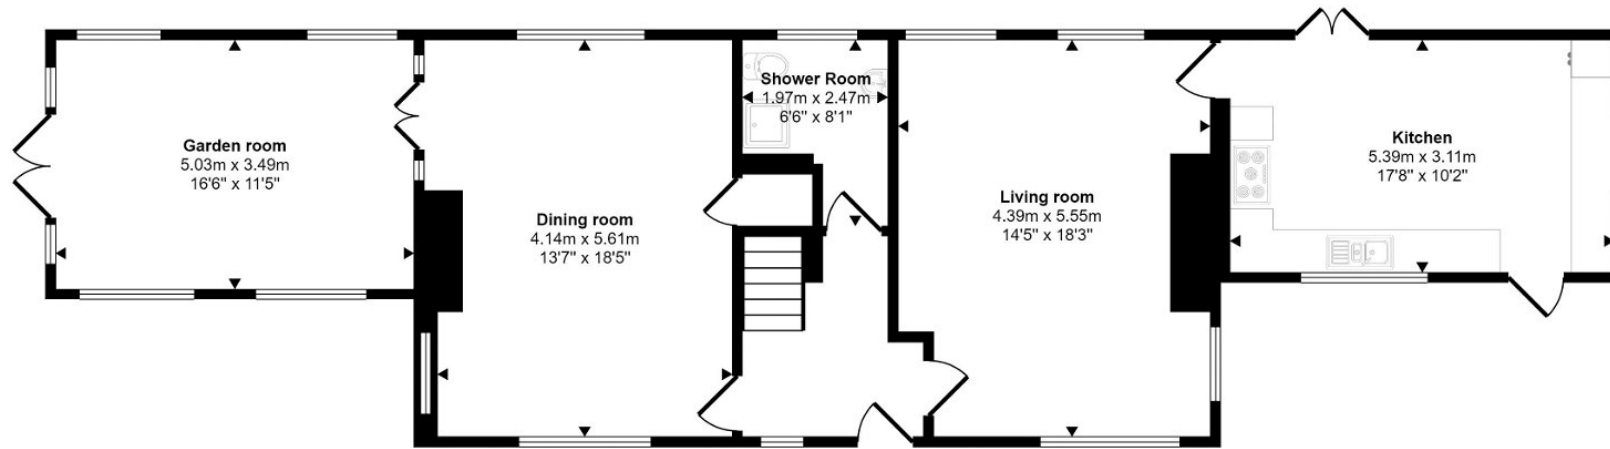

Ground Floor
Approx 96 sq m / 1036 sq ft

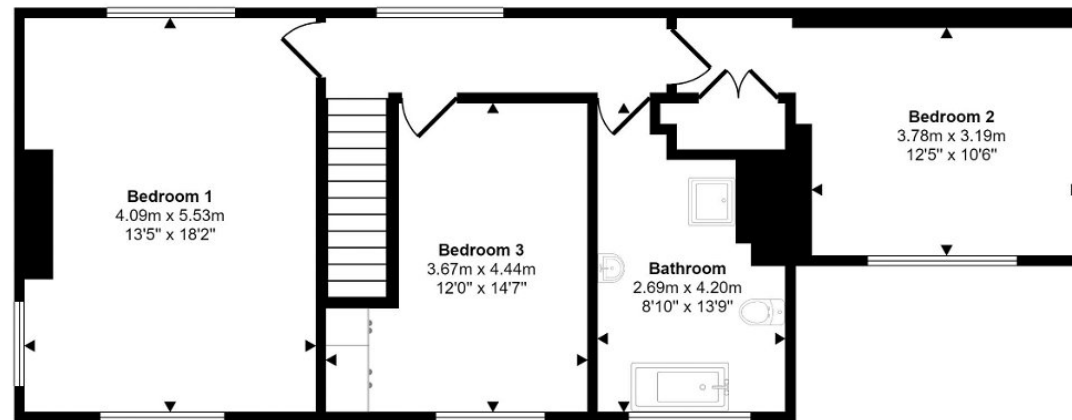

First Floor
Approx 72 sq m / 778 sq ft

This floorplan is only for illustrative purposes and is not to scale. Measurements of rooms, doors, windows, and any items are approximate and no responsibility is taken for any error, omission or mis-statement. Icons of items such as bathroom suites are representations only and may not look like the real items. Made with Made Snappy 360.

📍 26-28 High Street, Stokesley, Middlesbrough, TS9 5DQ

@ stokesley@harveybrooks.com

☎ (01642) 687 223

🌐 www.harveybrooks.com

