


PROPOSED ELEVATION FACING CORNER COTTAGE (WITHIN FORMER LETTING ROOM GARDEN) SCALE 1:50




SCALE BAR



PROPOSED ELEVATION FACING CORNER COTTAGE BOUNDARY SCALE 1:50

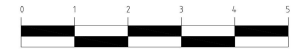

SCALE BAR

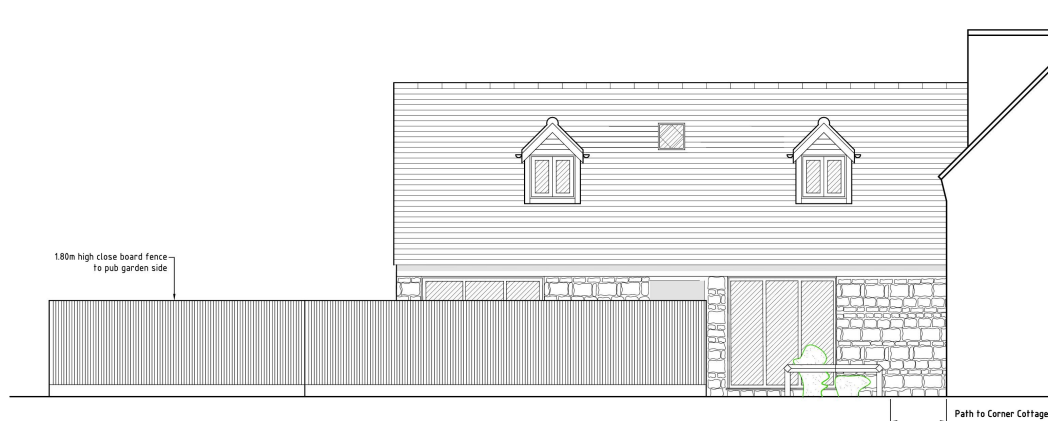

PROPOSED FRONT BOUNDARY ELEVATION SCALE 1:50

F	22.04.2020	MRA	MRA	REAR BOUNDARY HEDGE/FENCE SHOWN CORRECTLY
A	16.03.2020	MRA	MRA	WINDOW ADJACENT TO CORNER COTTAGE INFILLED
REV	DATE	DRAWN	CHECKED	DESCRIPTION

DRAWING STATUS

FOR APPROVAL

AB Design Solutions Ltd
Consulting Structural & Building Engineers

Green Pastures, Akeley Road, Lillingstone Lovell, Buckingham, MK18 2EP
T: 01290 860781 F: 01290 860168
E: info@abdesignsolutions.co.uk
W: www.abdesignsolutions.co.uk
Company No. 6526872

DIRECTORS: Mark Alan CBEg MBEcuse Matthew Barnes BEng Honral MEng
M: 07767850085 M: 07763887347

CLIENT JENNIFER OTTAWAY	CONTRACT / PROJECT THE LETTING ROOM, HOLLYBUSH INN
----------------------------	---

TITLE
BOUNDARY ELEVATIONS SHEET 1

DRAWN MRA	CHECKED MRA	DATE 16.03.2020	SCALES As shown @ A1
JOB REF AB3044	DRAWING REF AB3044-05	REV F	

The Institution
of Structural
Engineers

This drawing is the property of AB DESIGN SOLUTIONS LTD and is issued on condition that it must not be copied or distributed to third parties without written permission.