



EXISTING 1F PLAN
1:50 @ A1



PROPOSED 1F PLAN
1:50 @ A1

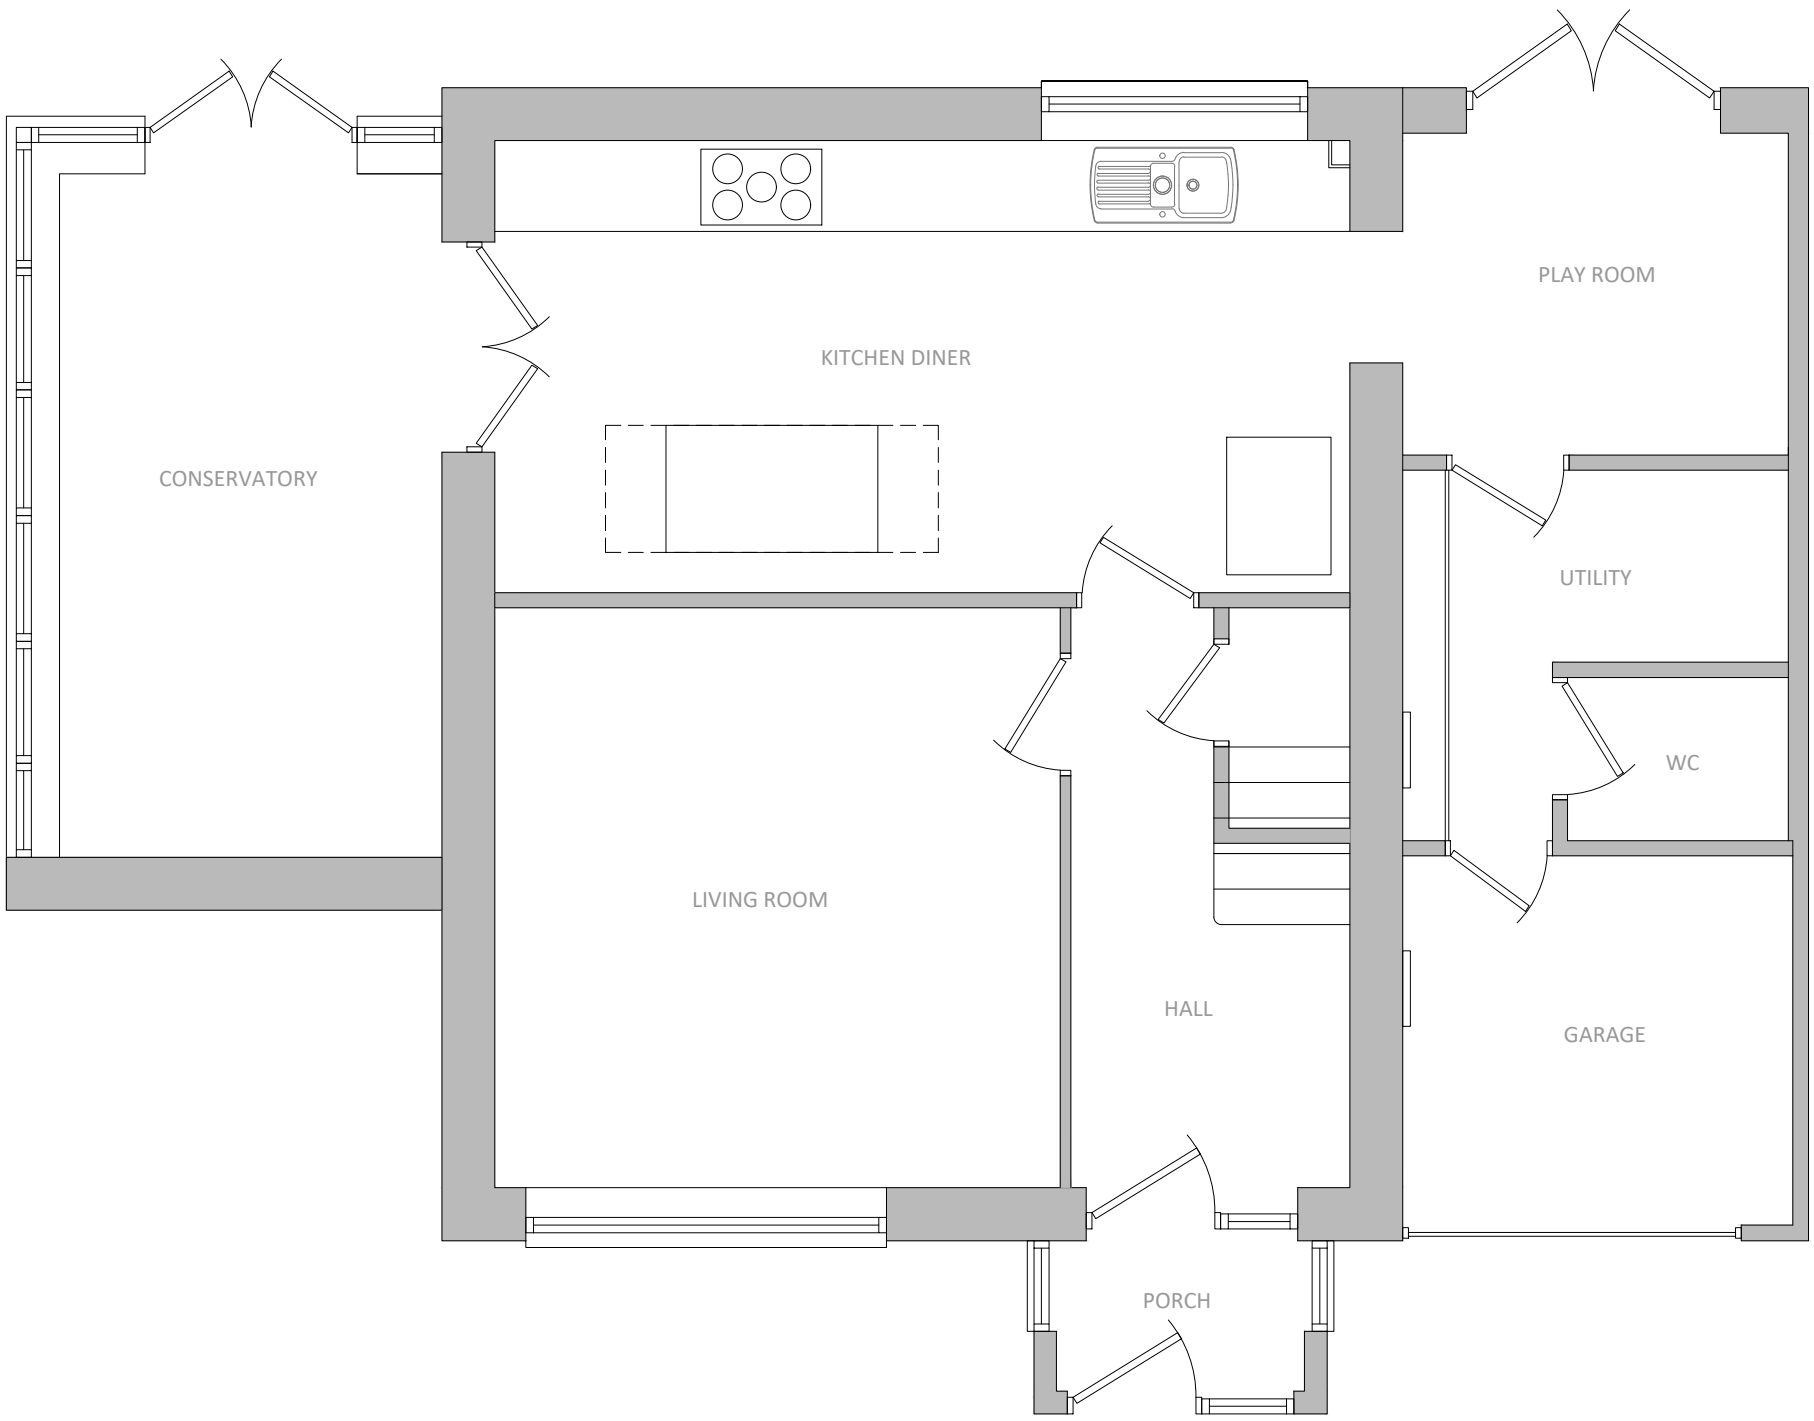

EXISTING GF PLAN
1:50 @ A1

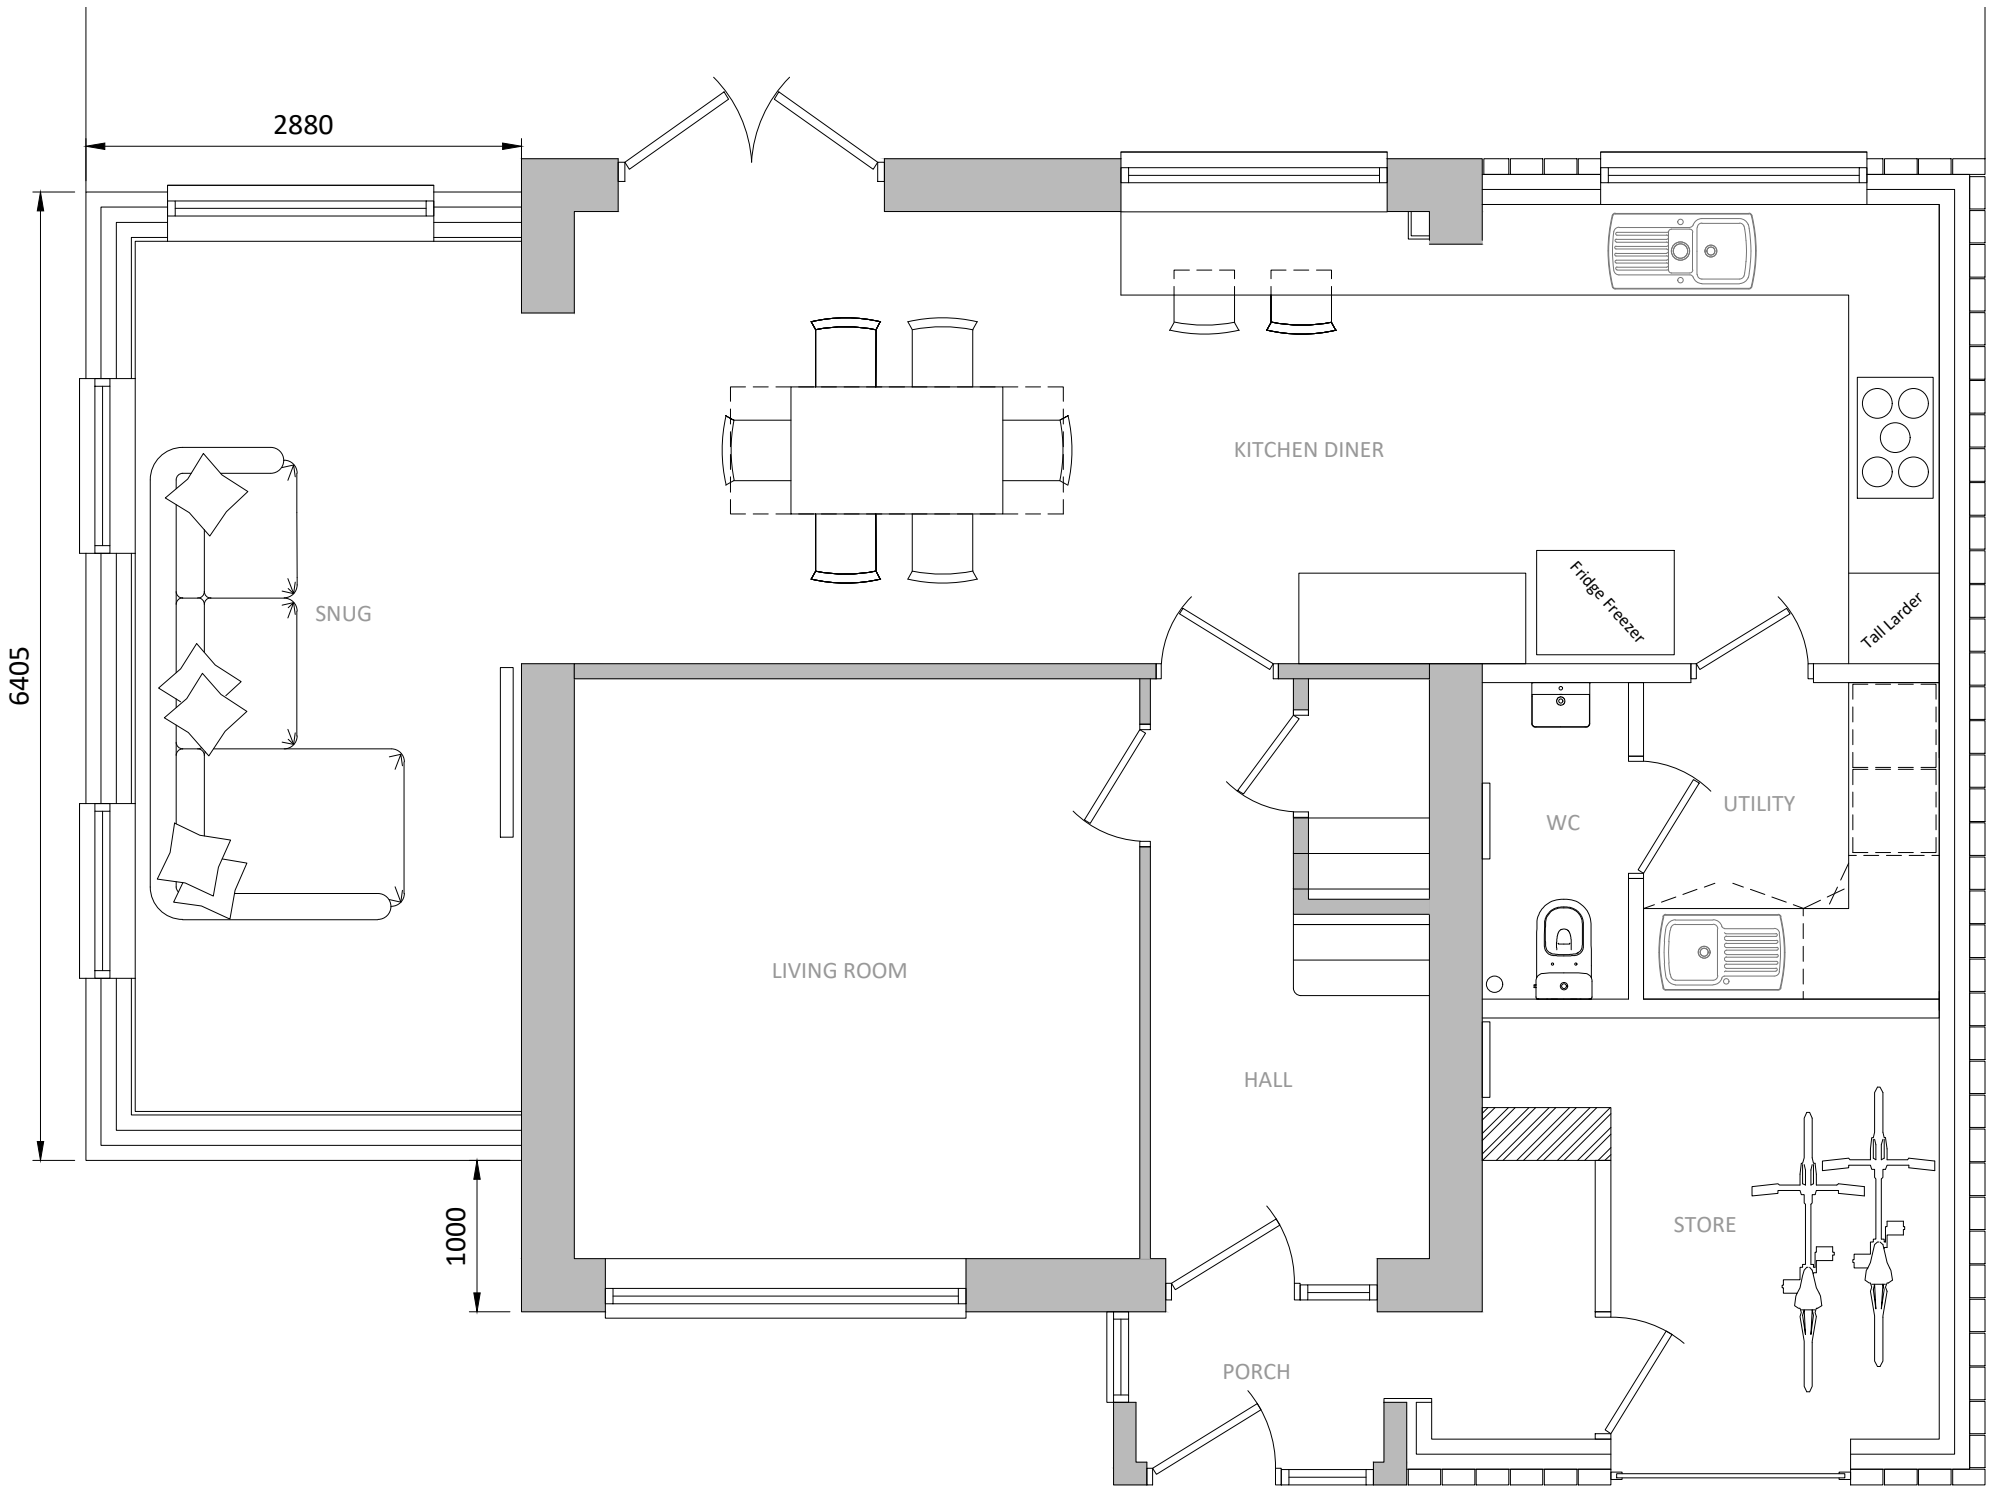

PROPOSED GF PLAN
1:50 @ A1

1.2	1st Floor Extension Stepped back 1m	10.06.21
1.1	Conservatory fully replaced	28.05.21
rev	notes	date
<div><div>GER</div><div>GILBERT ELLIOT ROWE LTD 22 FORE HILL AVE DONCASTER D N 4 7 E X www.gerhd.co.uk</div></div>		
client	Mr & Mrs Cusack	created 02.02.21
project	58 Scaftworth Close	Drawn by TE Checked by TE
job N ^o	20-101	scale 1:50 @ A1
title	EXISTING & PROPOSED PLANS	drawing N ^o 10-01
status	PLANNING	rev 1.2