



PEAR
PROPERTIES

Teville Road, Worthing
Worthing

£600 pcm



Modern room to rent in well-appointed house share near Worthing Train Station & Town Centre. Communal kitchen and bathroom. Part furnished. Available now. Single occupancy only. £50PCM fixed bills

- Modern Room To Rent
- Communal Kitchen With Appliances
- Communal Bathroom
- Close To Worthing Town Centre & Train Station
- Available Now
- Part Furnished
- Fixed Bills For £50PCM

Communal Kitchen


Communal kitchen with a range of wall and base units and appliances.


Bedroom

Modern room equipped with bed, wardrobe and drawers

Communal Bathroom

Communal bathroom, comprising bath with over bath shower, WC and hand wash basin

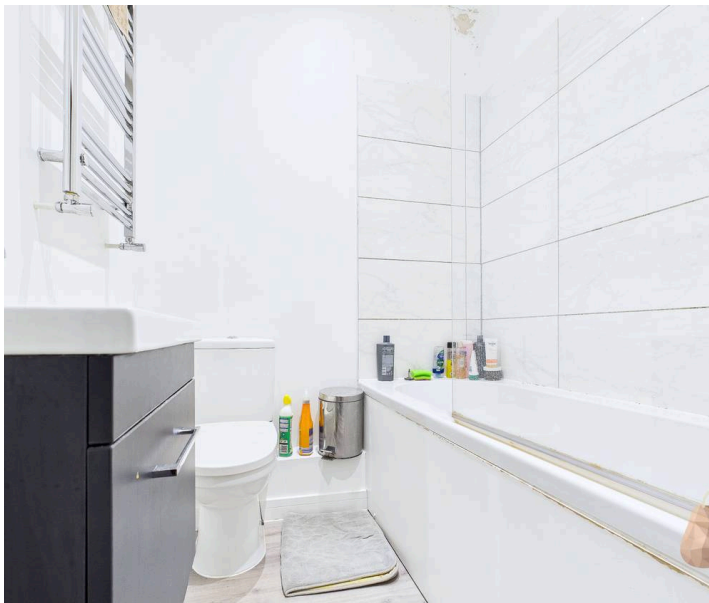

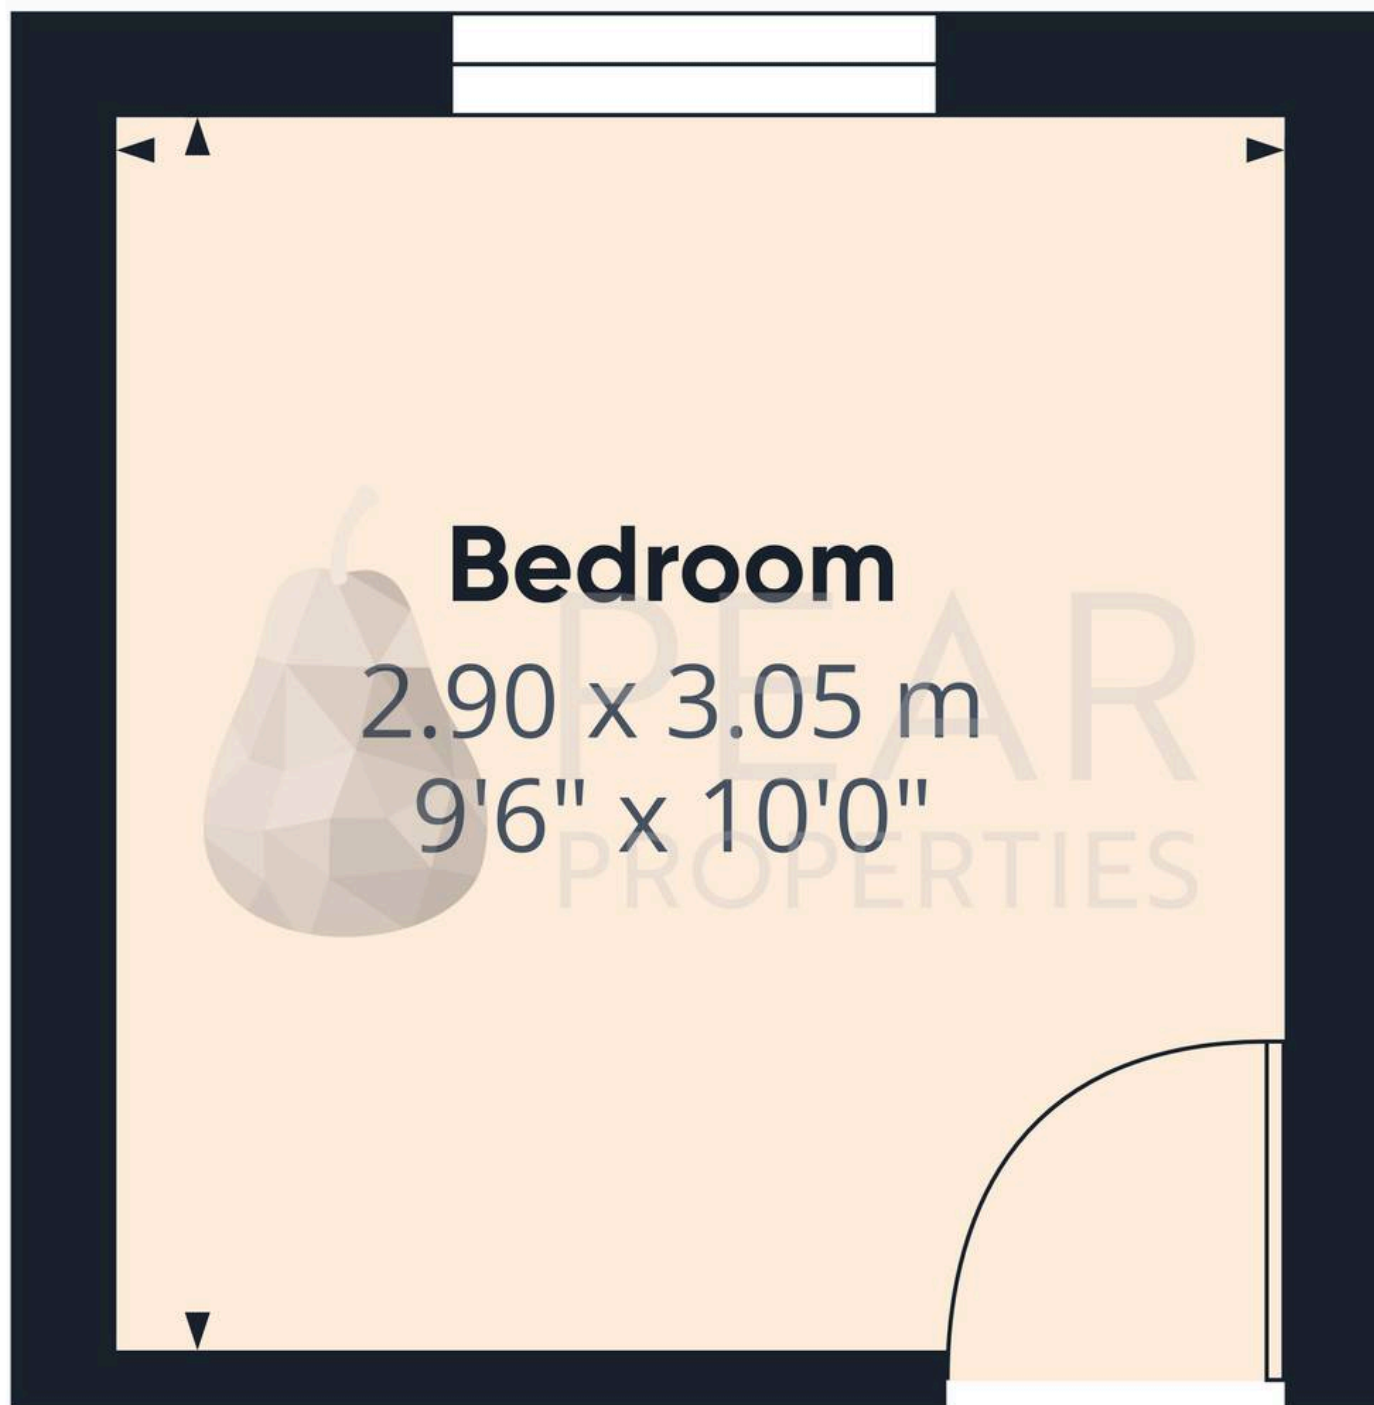

Floor 1

Approximate total area⁽¹⁾

9 m²
97 ft²

(1) Excluding balconies and terraces

Calculations reference the RICS IPMS 3C standard. Measurements are approximate and not to scale. This floor plan is intended for illustration only.

GIRAFFE360



Pear Properties

20 Crabtree Lane, Lancing - BN15 9QP

01903 947337 · hello@pearproperties.uk · pearproperties.uk