



FOSTER
&
CO.

Wantley Hill Estate

Henfield, BN5 9JU



Guide price £475,000

Situated on Wantley Hill Estate in Henfield, this delightful three-bedroom house offers a perfect blend of comfort and convenience. The property has been well presented, showcasing its character while providing modern living spaces. Spanning an impressive 1,141 square feet, the home features two inviting reception rooms, ideal for both relaxation and entertaining guests.

The property boasts a well-maintained garden, complete with a gate that opens directly onto picturesque fields, allowing for easy access to the beautiful countryside. This feature is perfect for those who enjoy outdoor activities or simply wish to take in the serene surroundings.


Additionally, the house includes a driveway that accommodates two cars, providing ample parking space for residents and visitors alike. With its appealing location and thoughtful layout, this home is an excellent opportunity for families or individuals seeking a peaceful yet accessible lifestyle in Henfield. Don't miss the chance to make this charming property your own.

- Three Bedrooms
- Countryside views
- Driveway
- Great size living space

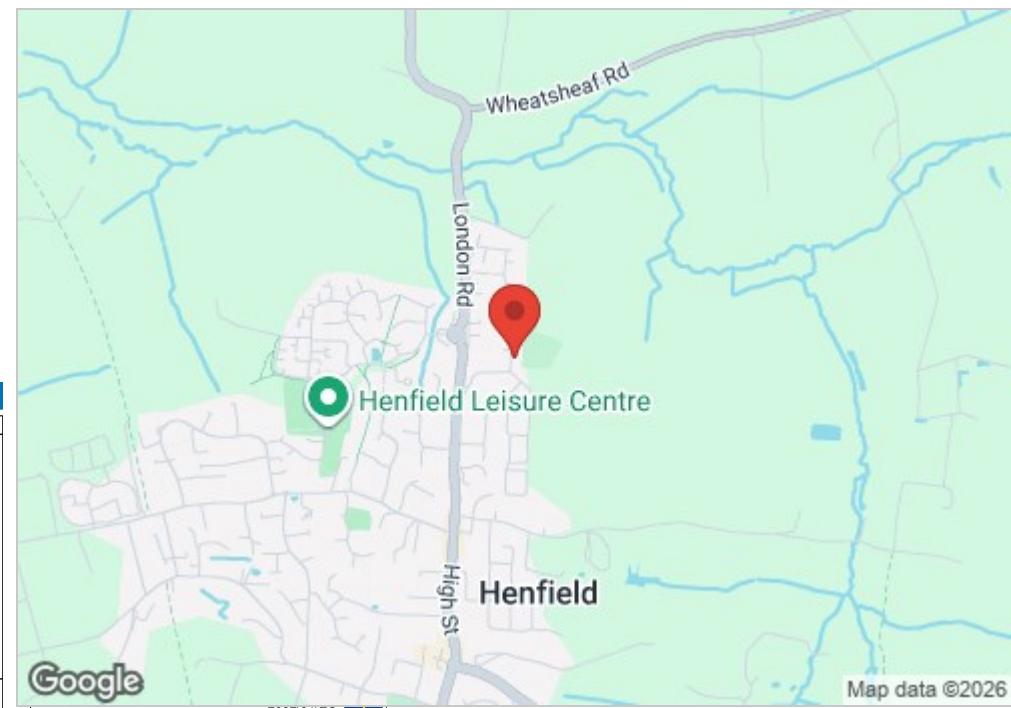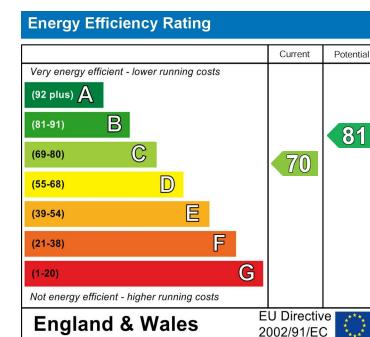

WANTLEY HILL ESTATE

Approx. Gross Internal Floor Area = 118.1 sq m / 1271.21 sq ft
Illustration for identification purposes only, measurements are approximate, not to scale.

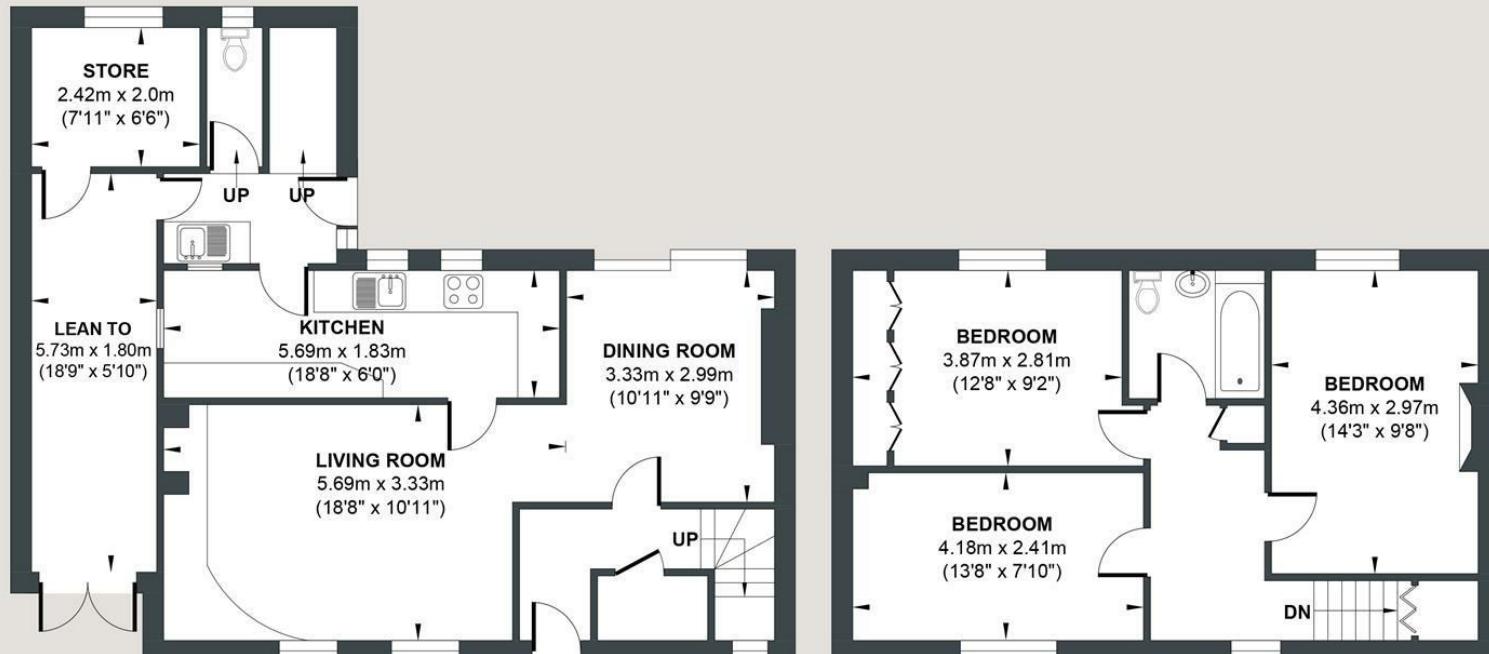

GROUND FLOOR

Approximate Floor Area
756.38 sq ft
(70.27 sq m)

FIRST FLOOR

Approximate Floor Area
514.83 sq ft
(47.83 sq m)



Foster & Co and their clients give notice that:

These sales particulars do not constitute any part of an offer of contract and are for guidance for prospective purchases only and should be not relied upon as a statement of fact.

We are not to be held responsible for material information that has not been given to us by our client at the time of marketing.

All measurements are approximate

