



Sockburn Close, Leicester, LE5 1NR

Property Description

Spacious Three Bedroom Home with Garage and Garden

This well-presented home offers a fantastic layout for modern living. The ground floor features an entrance hall with useful storage, a cloakroom/WC, a spacious kitchen diner and a bright lounge with patio doors opening directly onto the garden.

Upstairs, there are three double bedrooms, including a master bedroom with its own en suite shower room, plus a modern family bathroom.

Outside, the property benefits from a private rear garden, a single garage, and driveway parking to the front.

Located in the sought-after Hamilton area of Leicester, this home enjoys excellent local amenities including supermarkets, schools, parks, and transport links into the city centre and surrounding areas. Hamilton is especially popular with families and professionals, offering a great balance of community feel and convenience.

With generous living space inside and out, this property is an ideal choice for families or those looking for extra room.

Call today to arrange your viewing.







Key Features


- Three spacious double bedrooms, including master with en suite
- Modern kitchen diner
- Bright lounge with patio doors opening to the garden
- Private rear garden, mainly laid to lawn
- Single garage and driveway parking
- Popular Hamilton location with excellent local amenities and transport links

£325,000

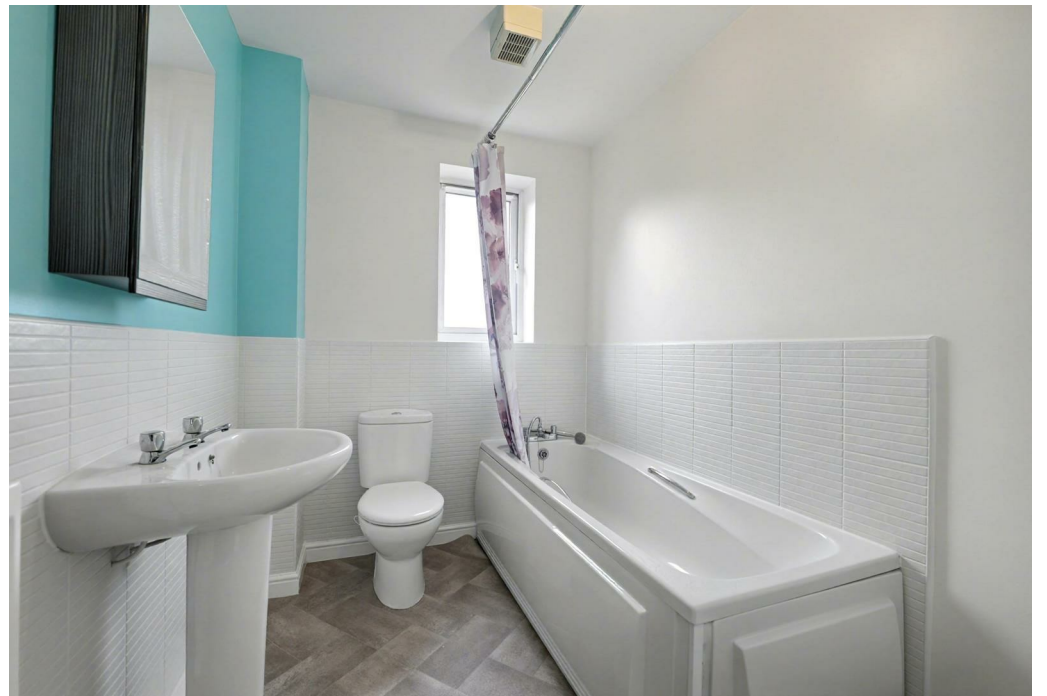

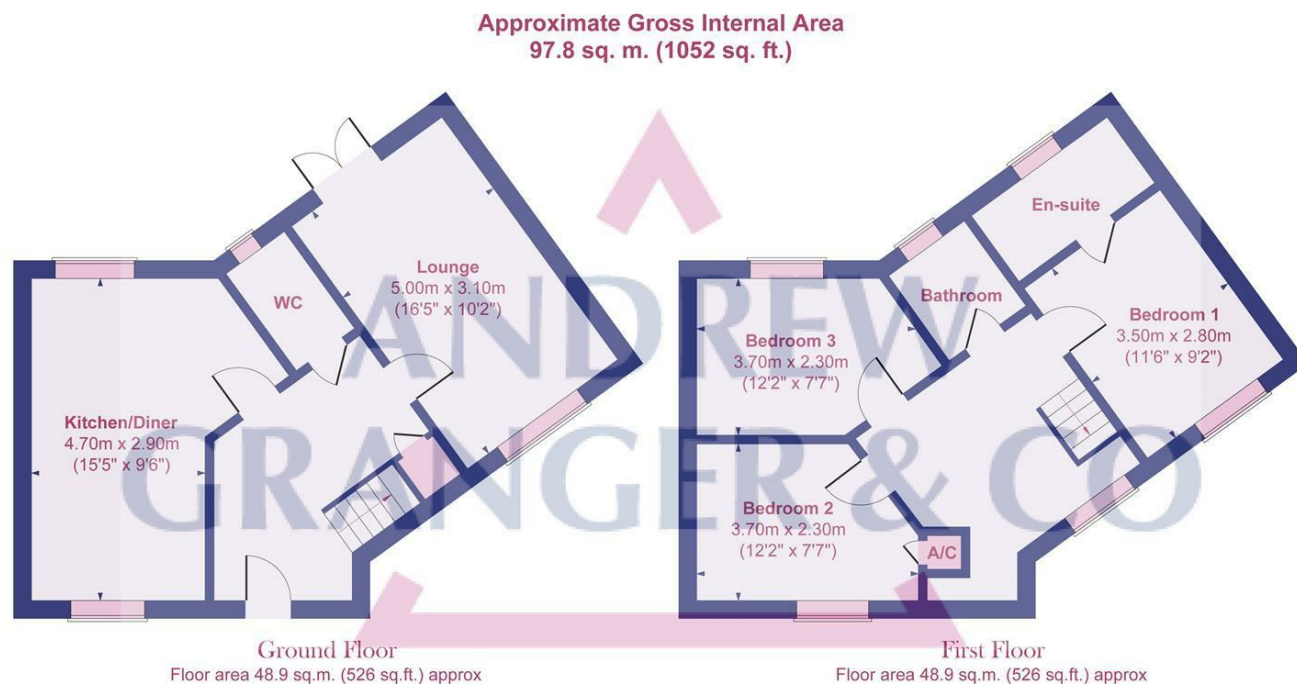

Not to scale for layout reference only. All Measurements are Approximate Produced by As built Energy Surveys for Andrew Granger & Co orders@asbuillenergysurveys.co.uk

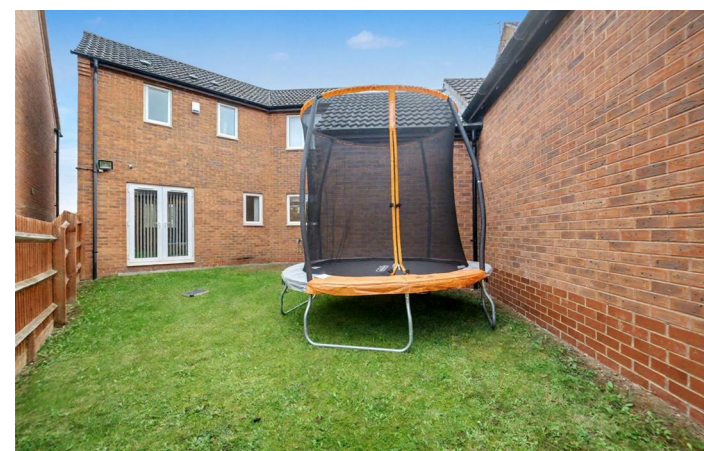


EPC Rating - C

Tenure - Freehold

Council Tax Band - C

Local Authority
Leicester (city of)

We routinely refer clients to both our recommended Legal Firm and a panel of Financial Services Providers. It is your decision whether you choose to deal with these companies. In making that decision, you should know that we receive a referral fee

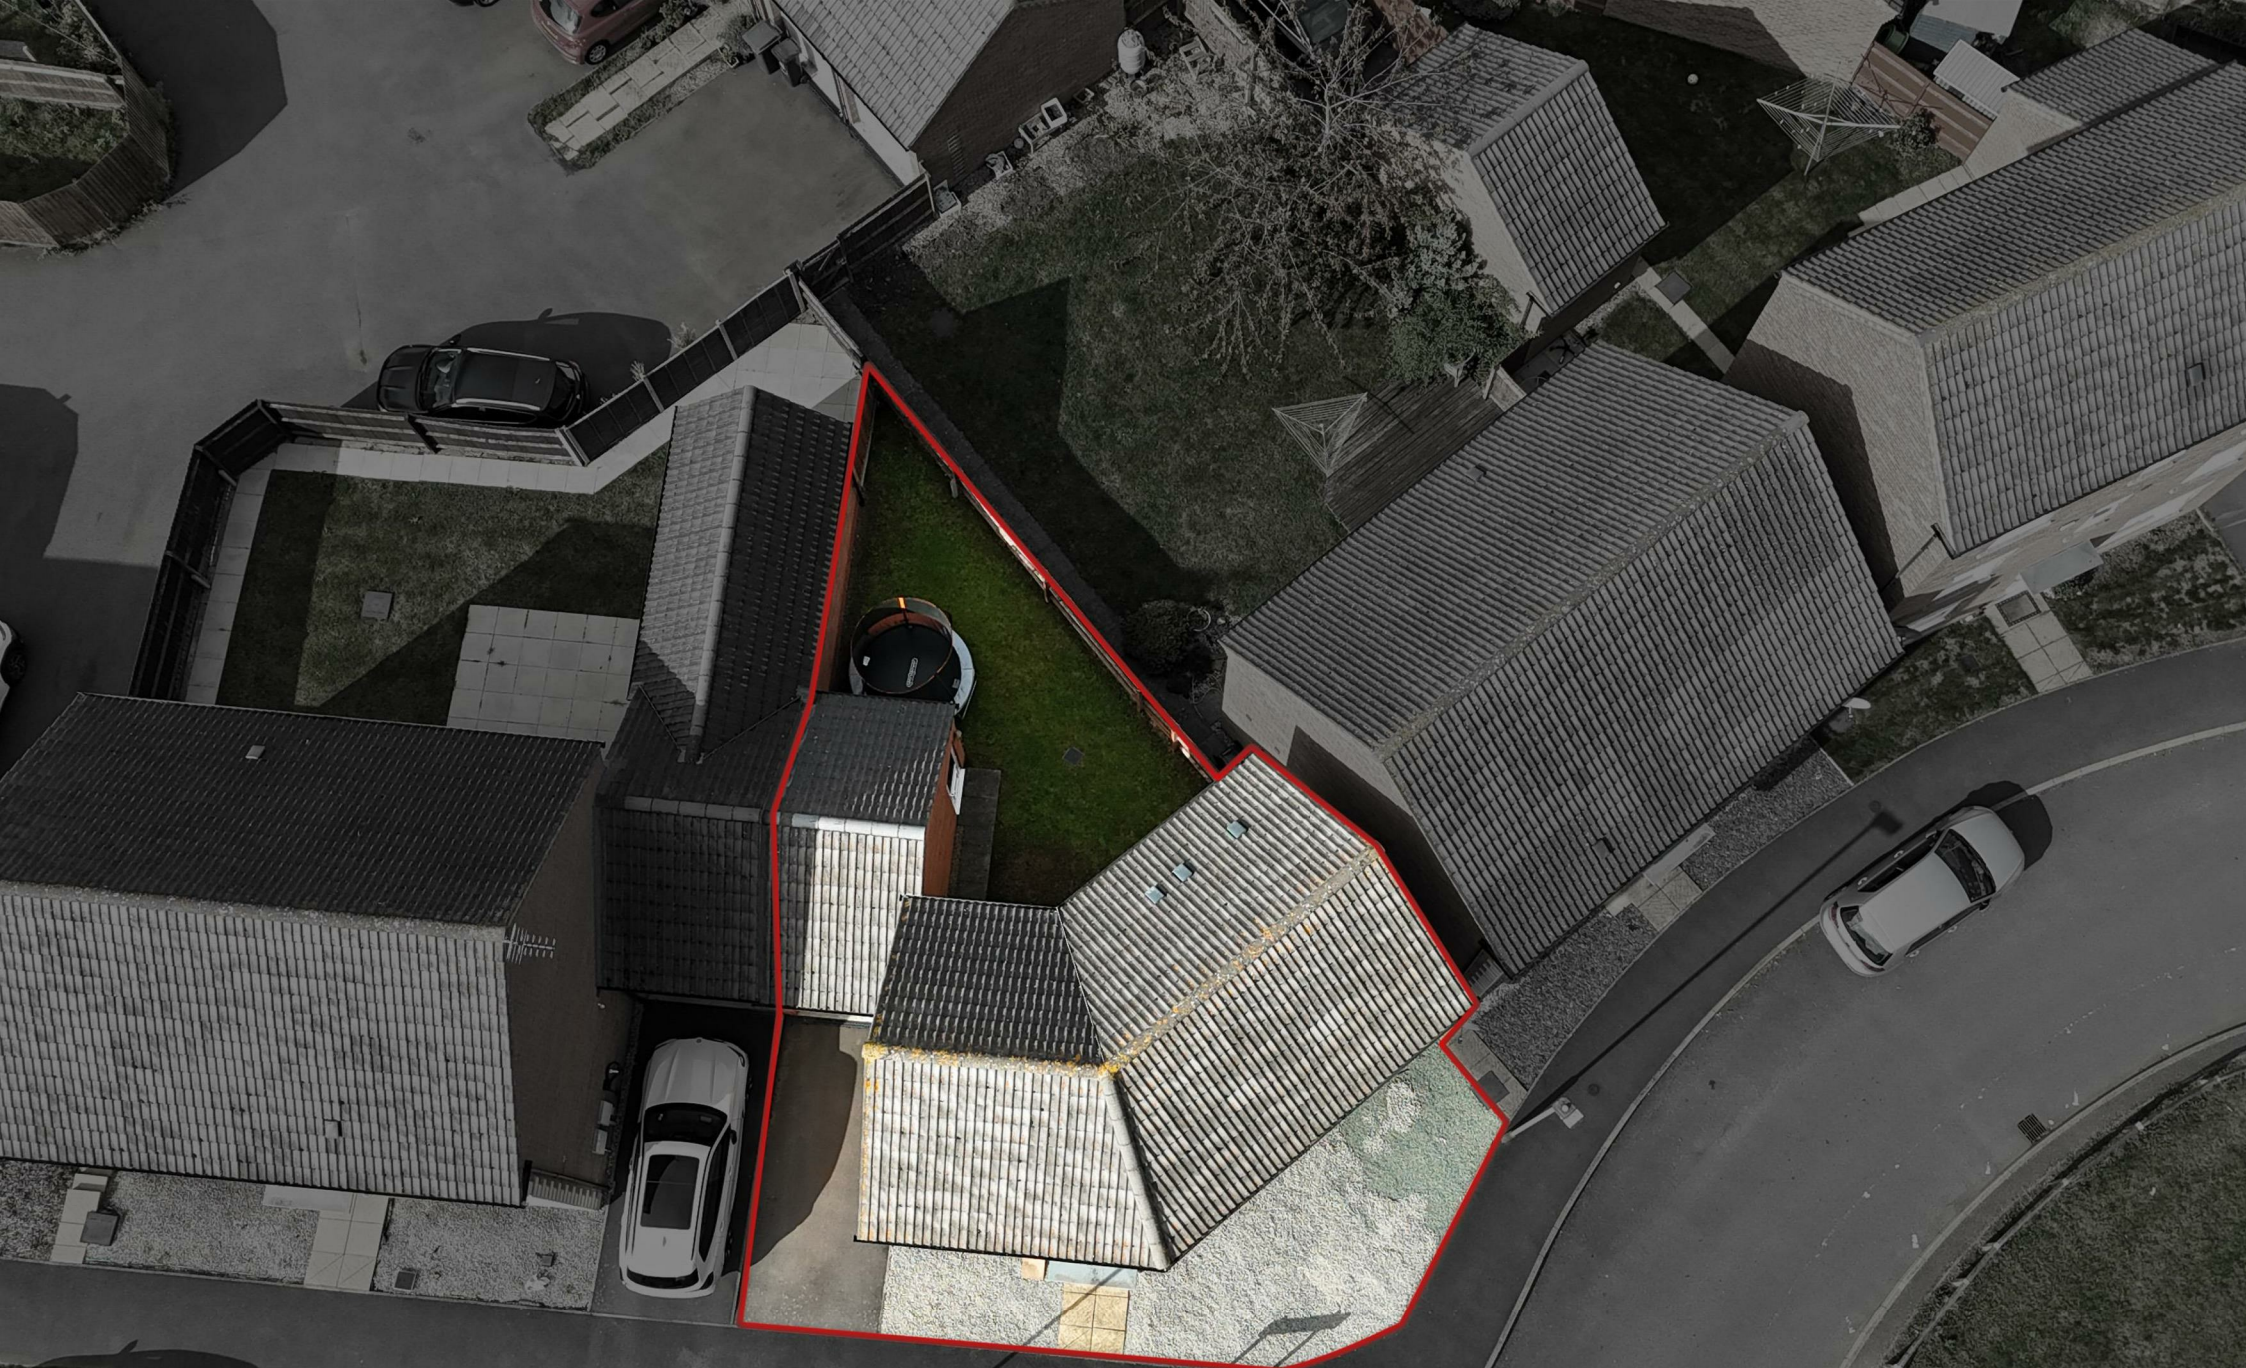

To view this property please contact our Oadby (Sales) office on 0162 429922

Part of
**ANDREW
GRANGER & CO**

Part of
**SHELDON
BOSLEY
KNIGHT**

LAND AND
PROPERTY
PROFESSIONALS