



Tel: 02392864555

30 Landport Terrace, Southsea PO1  
2RG

[hello@soanegroup.co.uk](mailto:hello@soanegroup.co.uk)

**The Fairways, Farlington.**

**ASKING PRICE £185,000**












Soane delighted to bring you this two bedroom apartment located in The Fairways. Tucked away in a quiet cul-de-sac the property is modern and well kept. Located in a popular corner of Farlington and with allocated parking and plenty of visitor parking it's a perfect first time home.



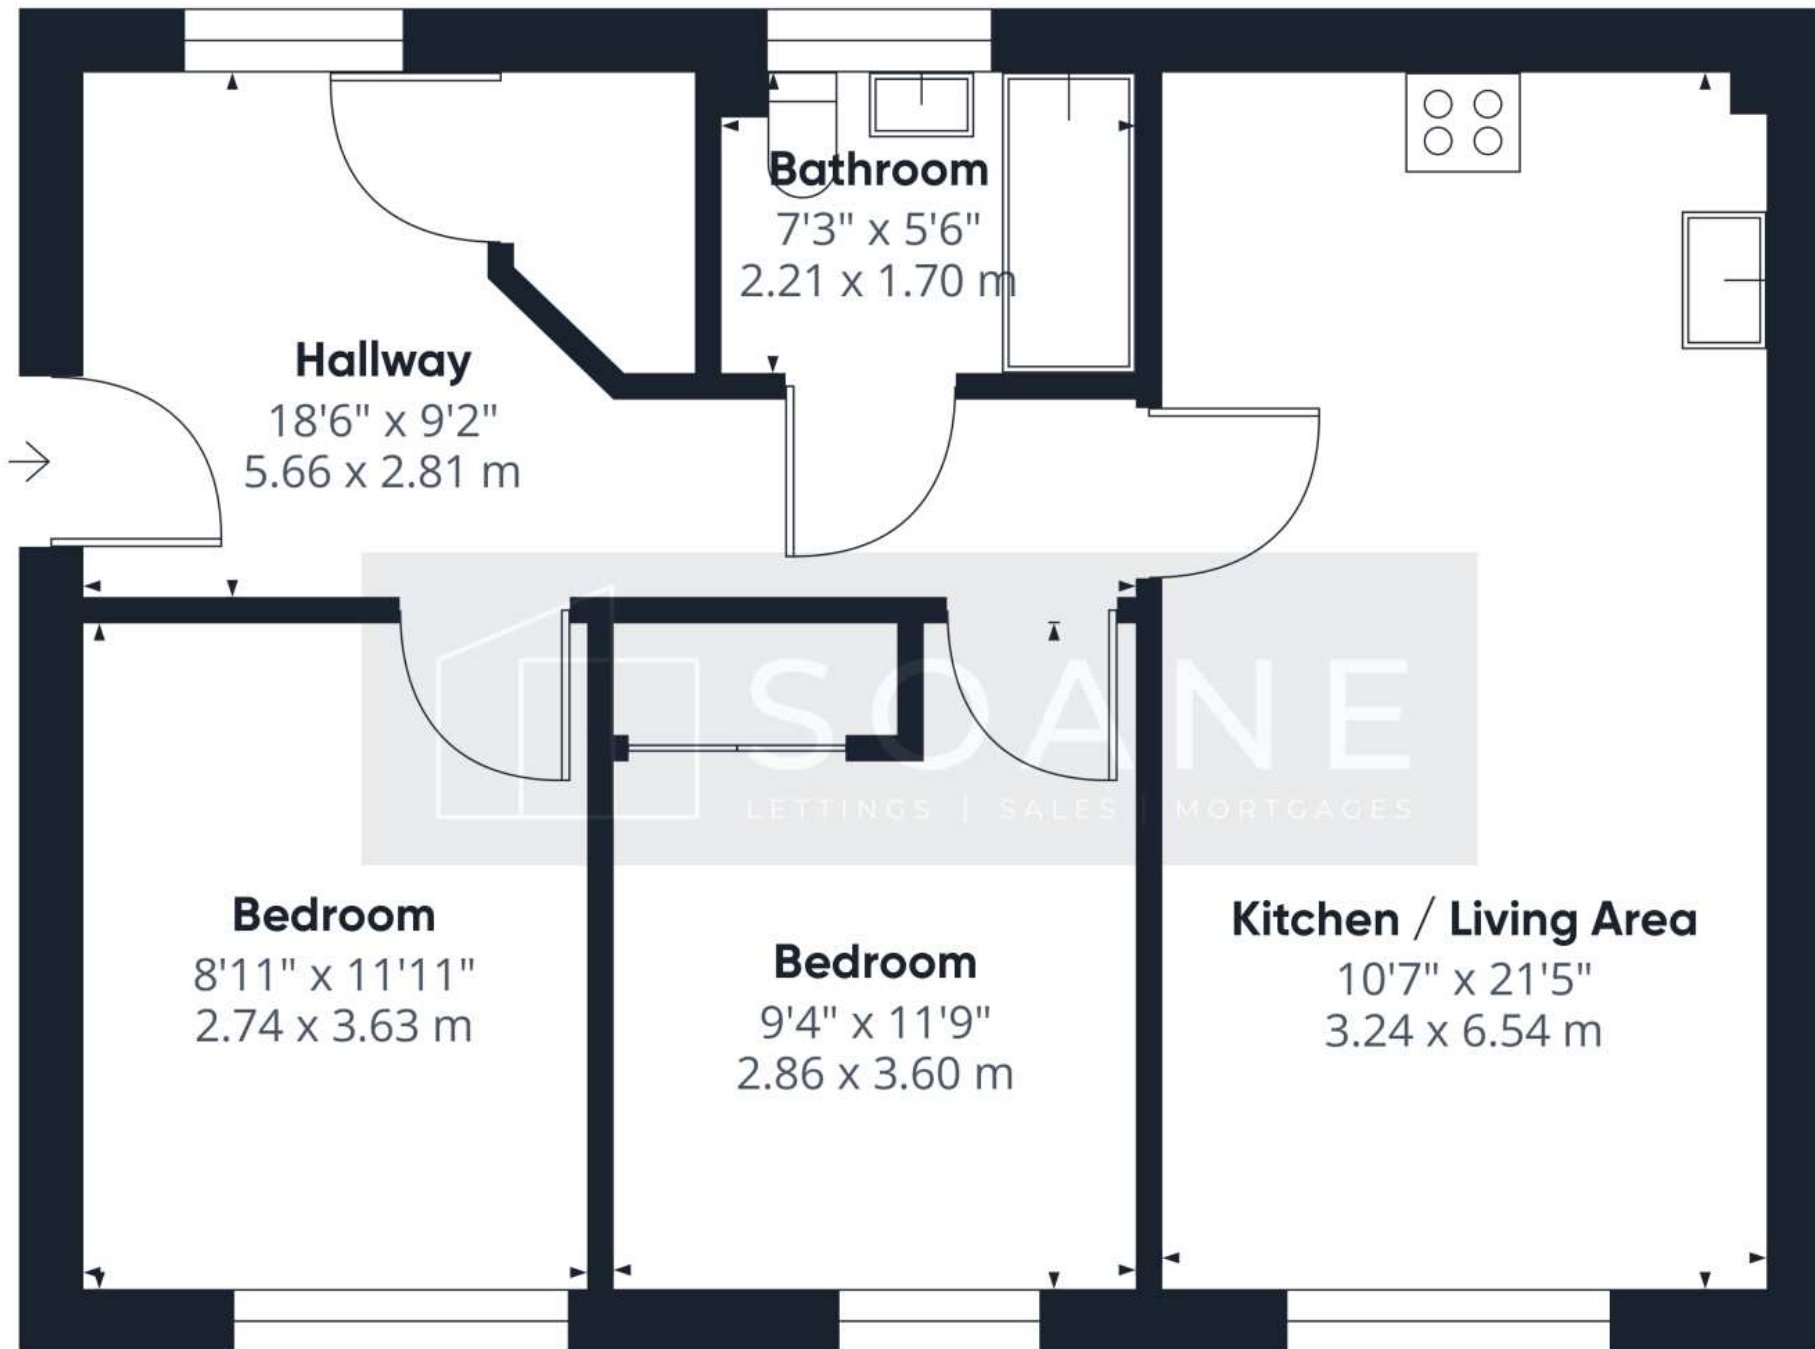

Approximate total area<sup>(1)</sup>

618.9 ft<sup>2</sup>

57.5 m<sup>2</sup>

(1) Excluding balconies and terraces

While every attempt has been made to ensure accuracy, all measurements are approximate, not to scale. This floor plan is for illustrative purposes only.

GIRAFFE360





SOANE

LETTINGS | SALES | MORTGAGES