



Tel: 02392864555
30 Landport Terrace, Southsea PO1
2RG

hello@soanegroup.co.uk

The Limes, Chalford Grange.


£220,000





Internally the property features entrance hallway, Master bedroom with en-suite shower room and built in wardrobes, second double bedroom with built in wardrobes, main family bathroom with white suite, spacious living area which leads to the kitchen, which includes fridge freezer, stainless steel oven and gas hob, washing machine and beech effect units.



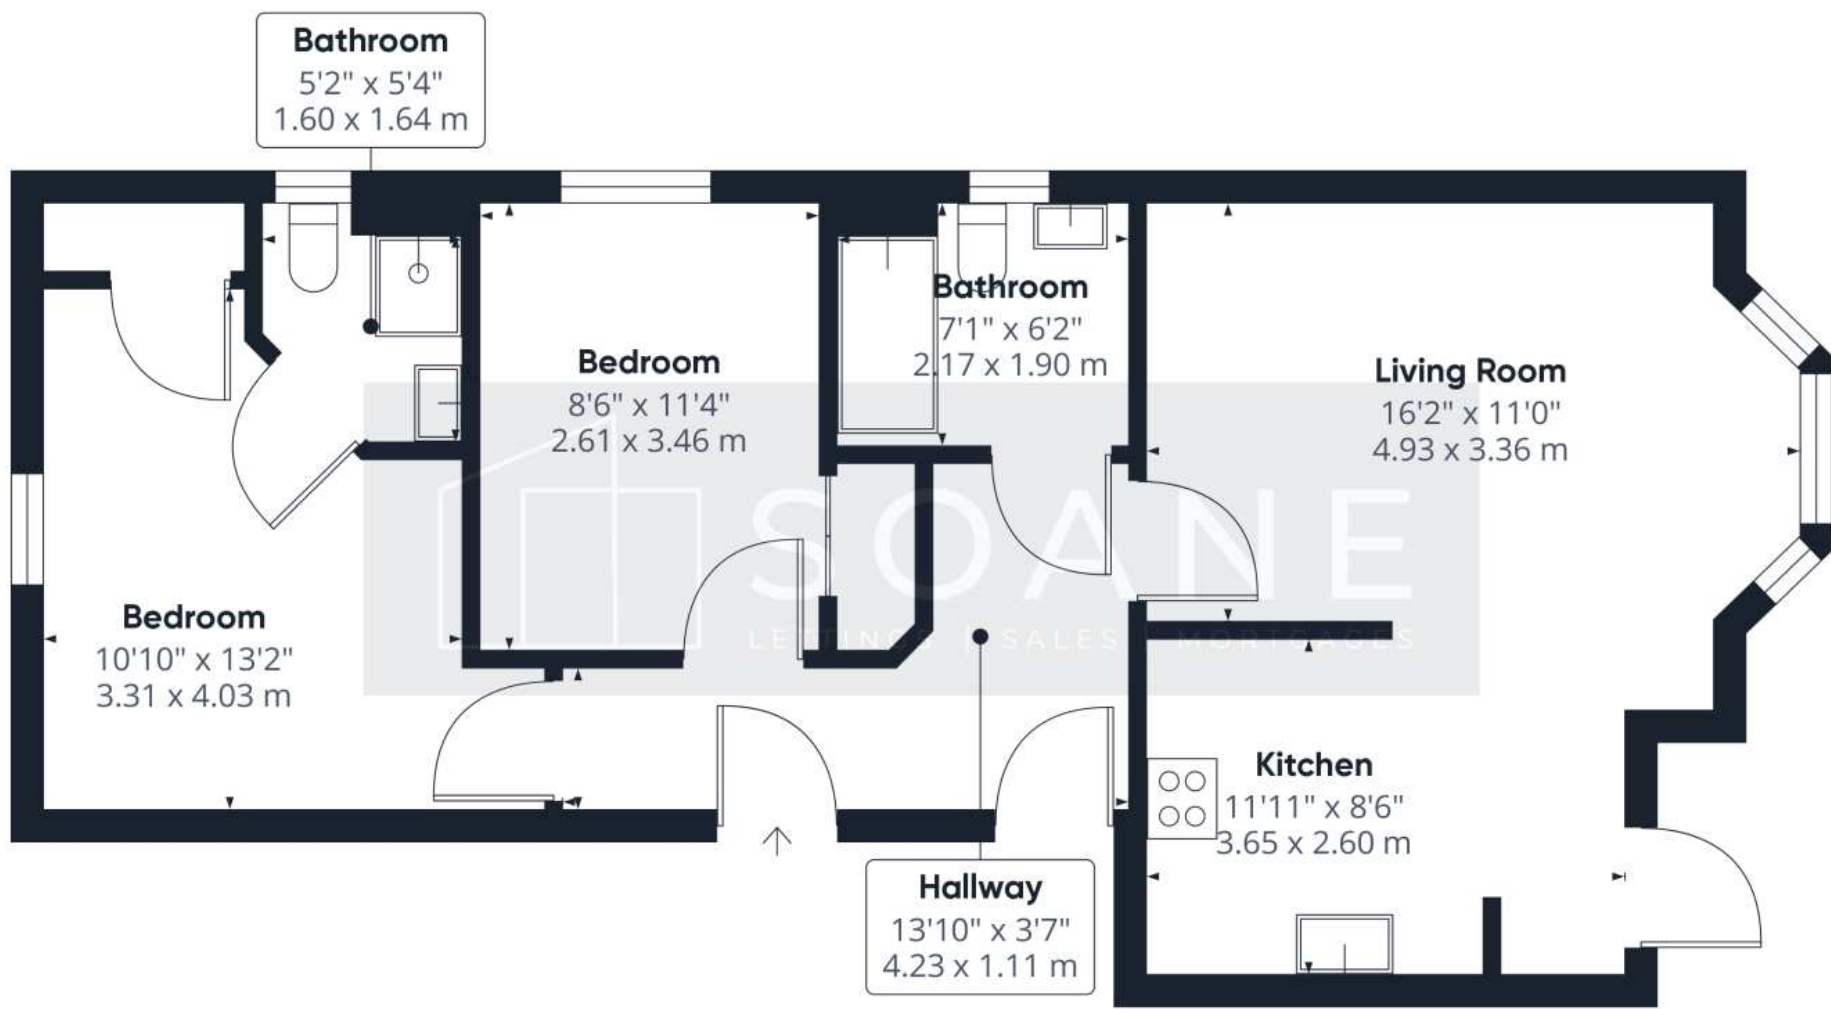

Approximate total area⁽¹⁾
678.35 ft²
63.02 m²

(1) Excluding balconies and terraces

While every attempt has been made to ensure accuracy, all measurements are approximate, not to scale. This floor plan is for illustrative purposes only.



SOANE

LETTINGS | SALES | MORTGAGES