



Tel: 02392864555

30 Landport Terrace, Southsea PO1  
2RG


[hello@soanegroup.co.uk](mailto:hello@soanegroup.co.uk)

Copnor Road, Portsmouth

**GUIDE PRICE £179,995**





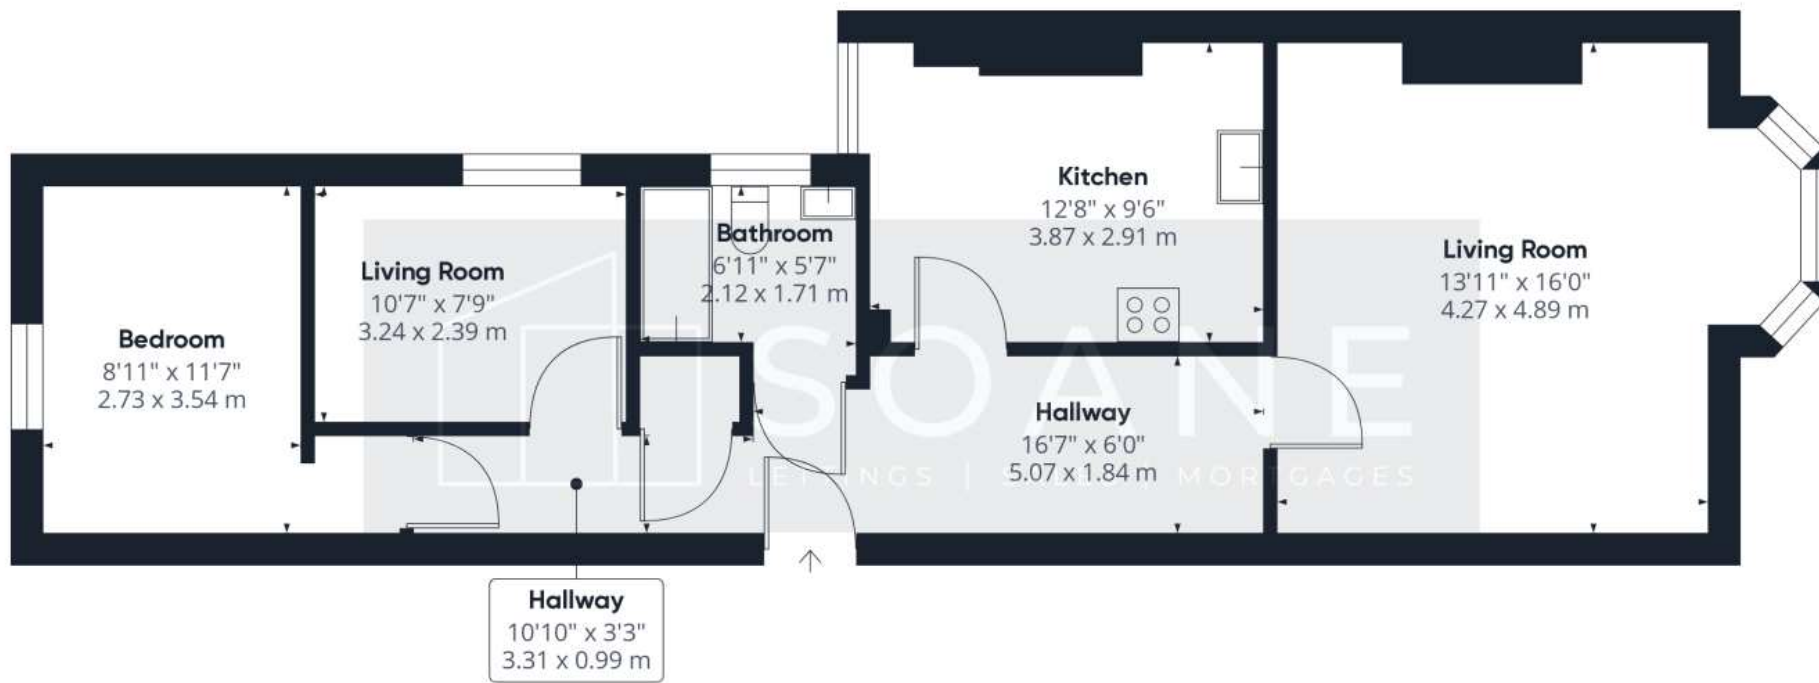

**Approximate total area<sup>(1)</sup>**

740.9 ft<sup>2</sup>

68.83 m<sup>2</sup>

(1) Excluding balconies and terraces

While every attempt has been made to ensure accuracy, all measurements are approximate, not to scale. This floor plan is for illustrative purposes only.

**GIRAFFE360**



SOANE

LETTINGS | SALES | MORTGAGES