



Tel: 02392864555

30 Landport Terrace, Southsea PO1
2RG

hello@soanegroup.co.uk

Raebarn House, Hulbert Road

£145,000






Soane are delighted to bring you this one bedroom apartment located in the heart of Waterlooville.

With lift access and allocated parking this property is an ideal investment or first time buy.



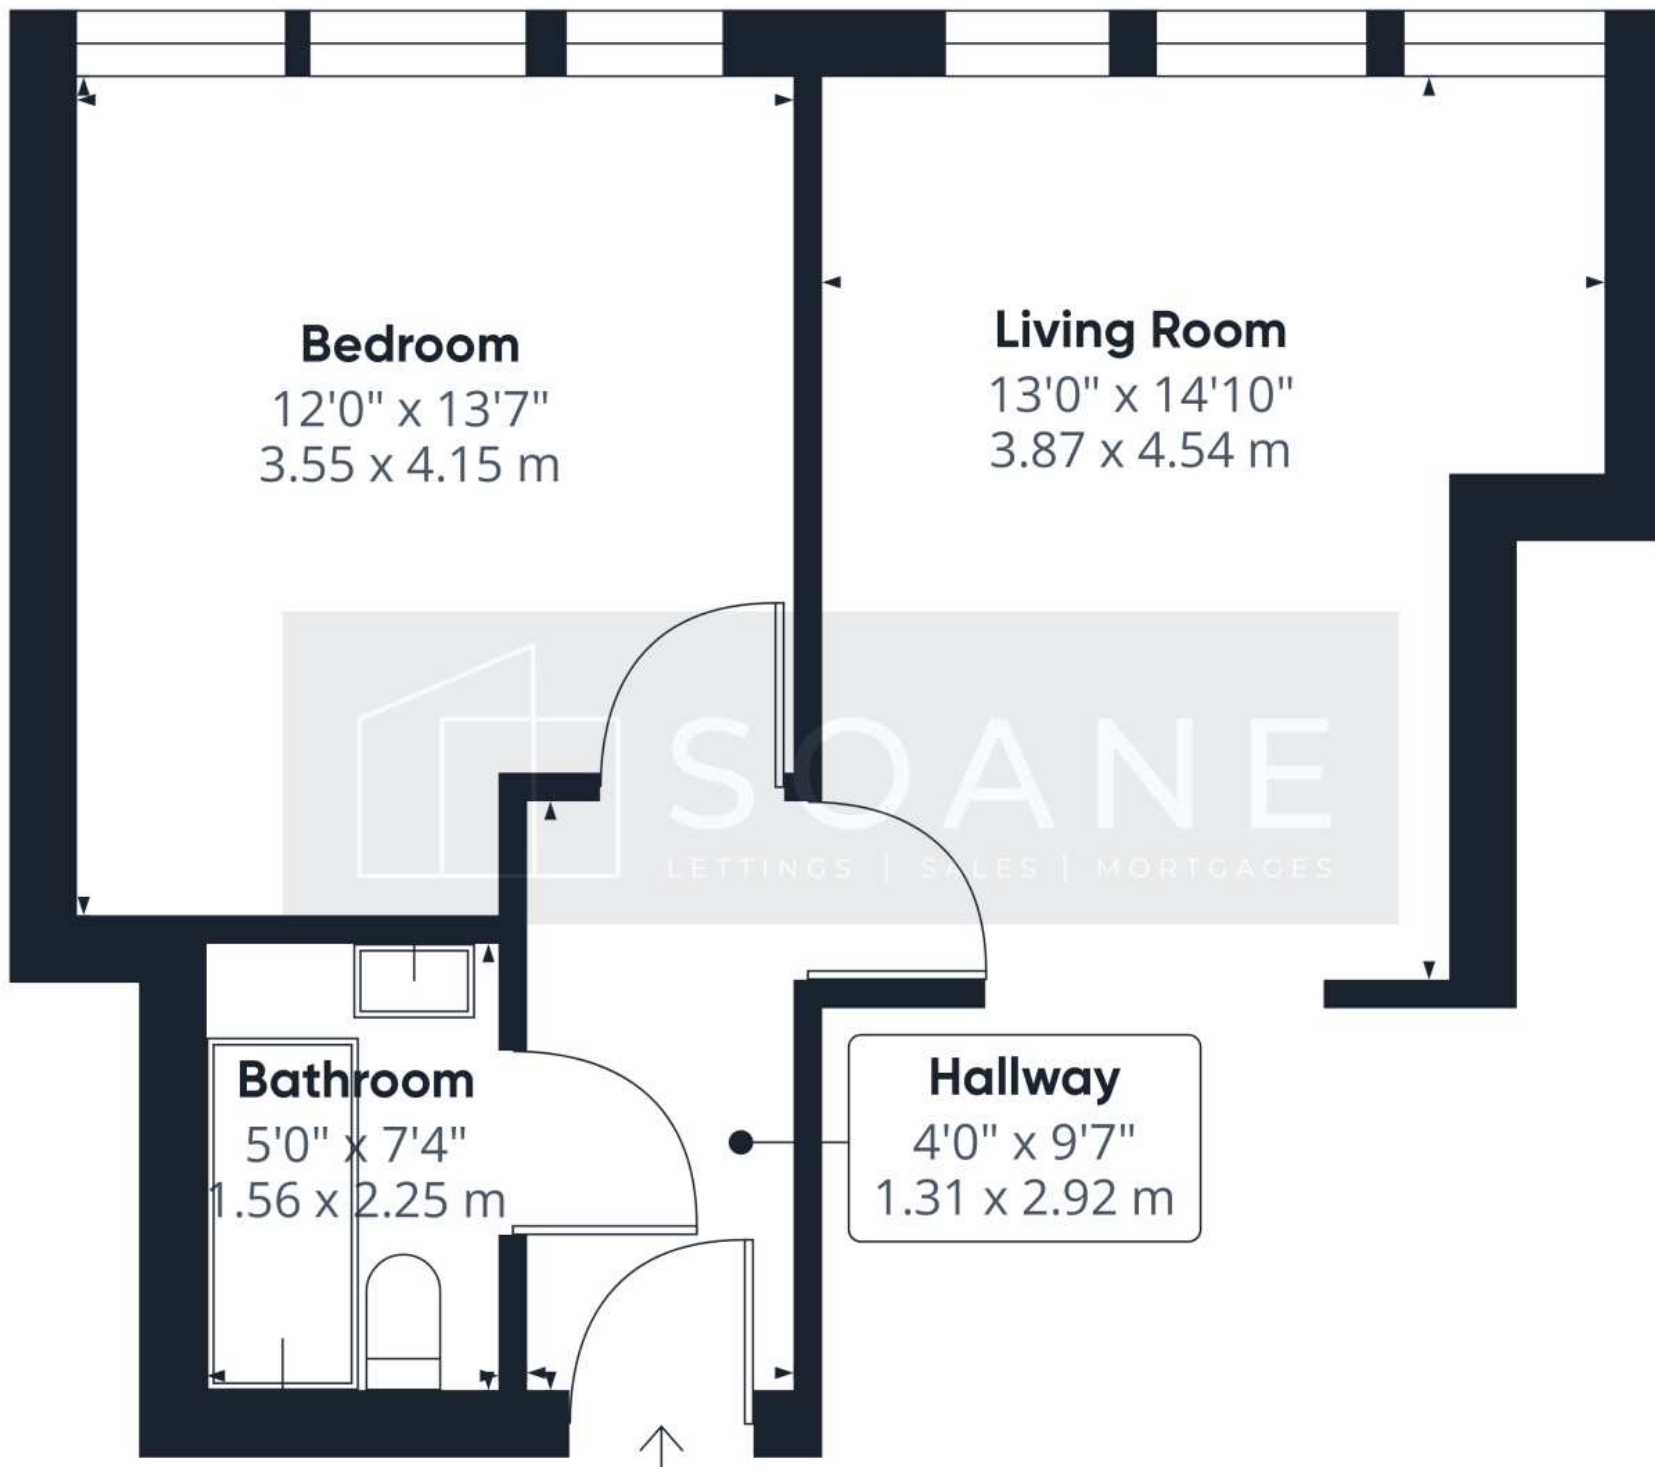

Approximate total area⁽¹⁾

408.49 ft²

37.95 m²

(1) Excluding balconies and terraces

While every attempt has been made to ensure accuracy, all measurements are approximate, not to scale. This floor plan is for illustrative purposes only.

GIRAFFE360



SOANE

LETTINGS | SALES | MORTGAGES