

## 10 Freeborn Way, Bracknell

£385,000 Freehold

FULLY REFITTED BESPOKE KITCHEN • FIRST FLOOR BATHROOM • SOUTH FACING REAR GARDEN • DRIVEWAY WITH PARKING • SHOWHOUSE PRESENTATION • EXCELLENT DECOR THROUGHOUT • GAS RADIATOR CENTRAL HEATING • DOUBLE GLAZED WINDOWS





Stunning 2-bedroom end of terrace house in desirable area. Fully renovated interior, bespoke kitchen, elegant bathroom, south-facing garden, driveway parking, double glazed windows. Modern, stylish, and comfortable living space. Perfect for first-time buyers, small families, or downsizers. Contact us to view!

Council Tax band: C

Tenure: Freehold

EPC Energy Efficiency Rating: D

EPC Environmental Impact Rating: D



- › FULLY REFITTED BESPOKE KITCHEN
- › FIRST FLOOR BATHROOM
- › SOUTH FACING REAR GARDEN
- › DRIVEWAY WITH PARKING
- › SHOWHOUSE PRESENTATION
- › EXCELLENT DECOR THROUGHOUT
- › GAS RADIATOR CENTRAL HEATING
- › DOUBLE GLAZED WINDOWS










# Freeborn Way, Bracknell, RG12

Approximate Area = 804 sq ft / 74.6 sq m

For identification only - Not to scale

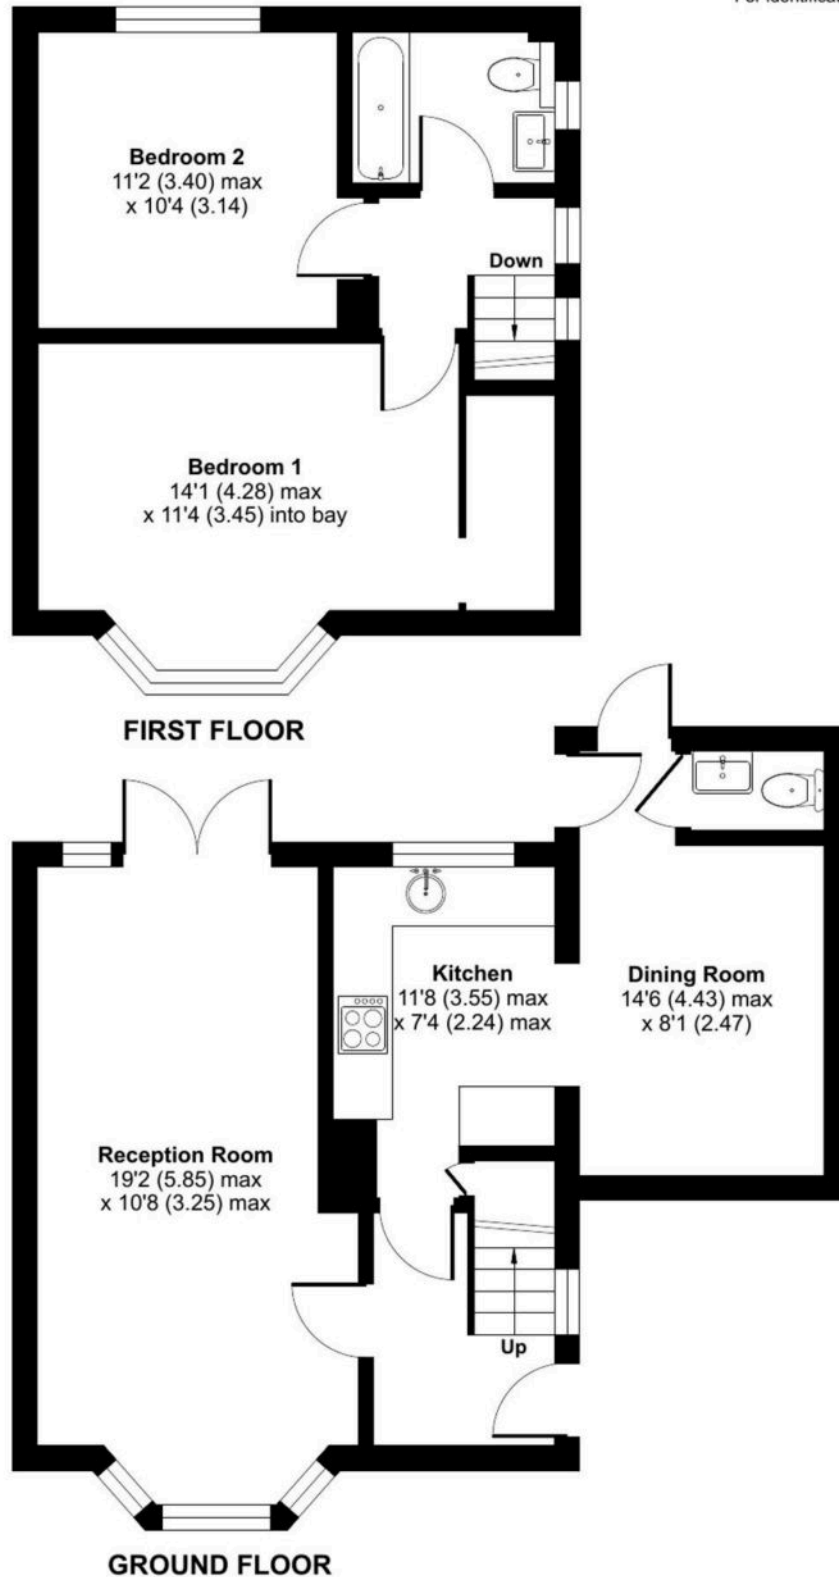

Floor plan produced in accordance with RICS Property Measurement 2nd Edition, Incorporating International Property Measurement Standards (IPMS2 Residential). © nichecom 2025. Produced for Property Explorer. REF: 1266650

You can include any text here. The text can be modified upon generating your brochure.