
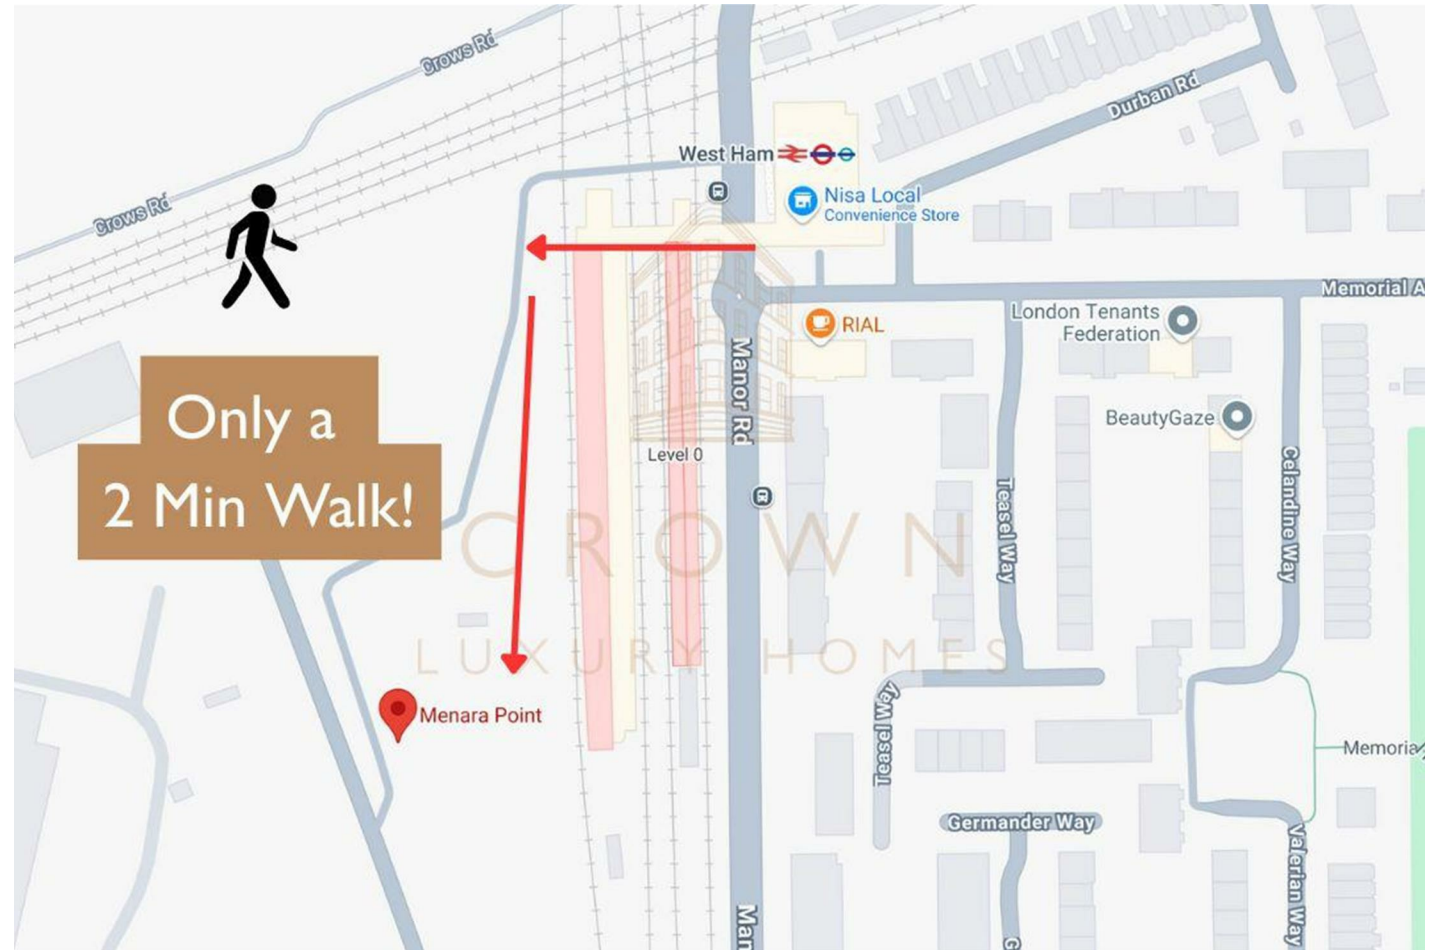


1902 Menara Point 1 Affinity View, London, E16 4EE
£2,850

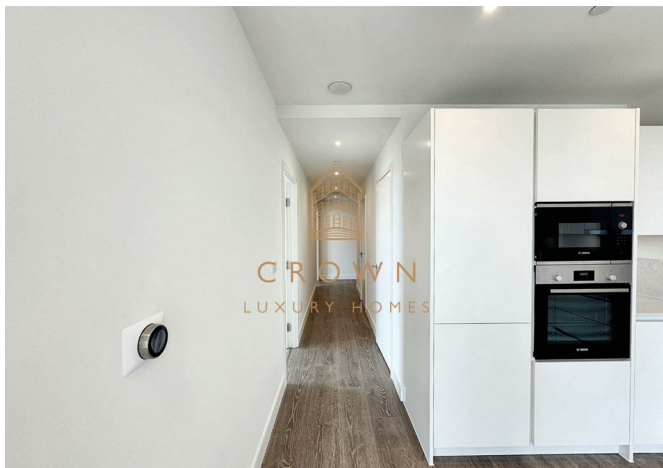

1902 Menara Point 1 Affinity View, London, E16 4EE

£2,850

Step into this brand-new two-bedroom apartment on the 19th floor in Menara Point, part of the TwelveTrees Development, E16.


Description

Situation

Unfurnished

Council Tax Band: New Build

Available: 20th June 2025

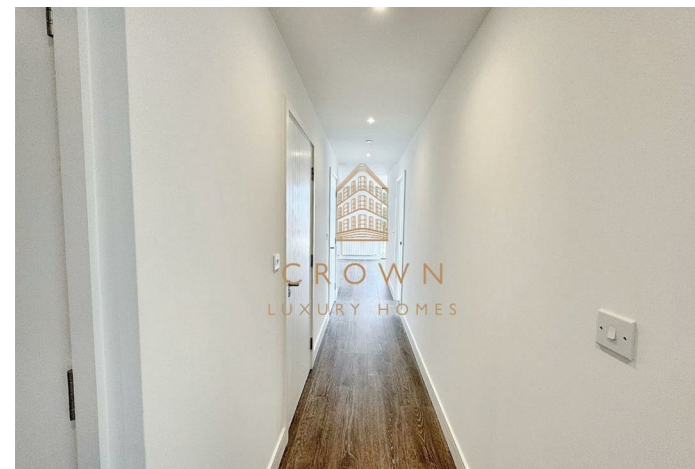


Floor Plans



Floorplan

This floorplan is only for illustrative purposes and is not to scale. Measurements of rooms, doors, windows, and any items are approximate and no responsibility is taken for any error, omission or mis-statement. Icons of items such as bathroom suites are representations only and may not look like the real items. Made with Made Snappy 360.

Area Map

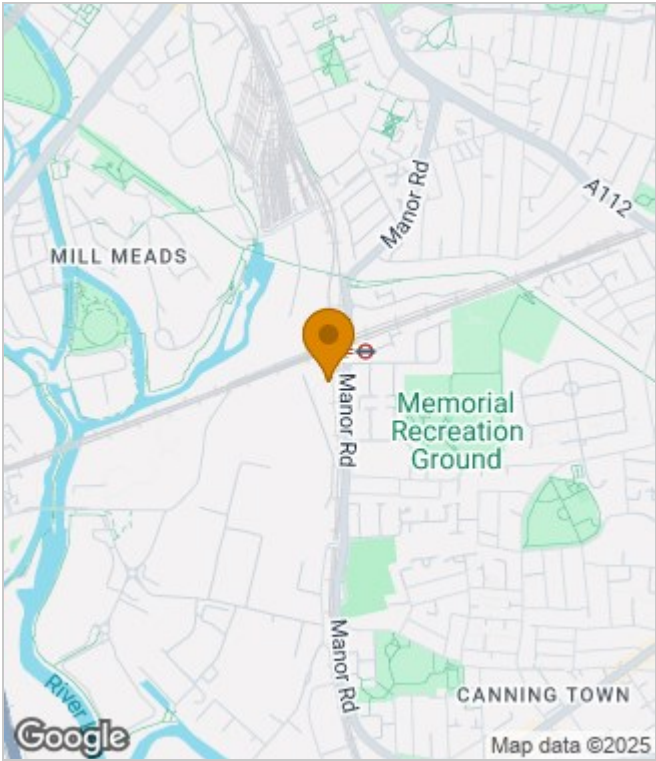

Energy Performance Graph

These particulars, whilst believed to be accurate are set out as a general outline only for guidance and do not constitute any part of an offer or contract. Intending purchasers should not rely on them as statements of representation of fact, but must satisfy themselves by inspection or otherwise as to their accuracy. No person in this firms employment has the authority to make or give any representation or warranty in respect of the property.