



33 Forest Rise, Liss

Guide Price £650,000

33 Forest Rise

Liss, Liss

Situated in a popular residential area, this four-bedroom detached family home presents an exciting opportunity for buyers looking to create their ideal living space.


Offering generous accommodation and excellent potential for modernisation, the property is perfect for families or those looking to add value through renovation.


The ground floor features a well-proportioned layout with multiple reception areas, offering flexibility for both everyday living and entertaining or even the ability for a downstairs bedroom. Upstairs, the spacious master bedroom benefits from its own en-suite shower room, while three additional bedrooms offer ample space for family, guests, or a home office.

Externally, the property boasts a private, well-maintained garden – ideal for outdoor dining or relaxing. A garage and driveway provide ample off-road parking for multiple vehicles.

Perfectly positioned for commuters, the home is within easy reach of the A3 and Liss train station, offering straightforward access to London and the South Coast.

- Four Bedroom Detached Family Home
- Within Easy Reach of the A3 and Liss Train Station
- Great Renovation Potential
- Master Bedroom with En-Suite
- Garage and Driveway Parking
- Well Maintained Private Garden

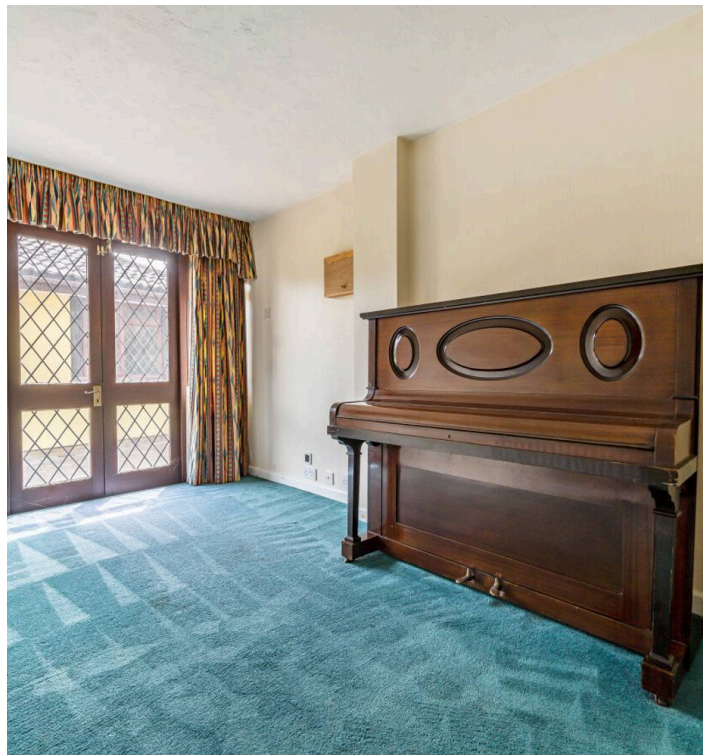

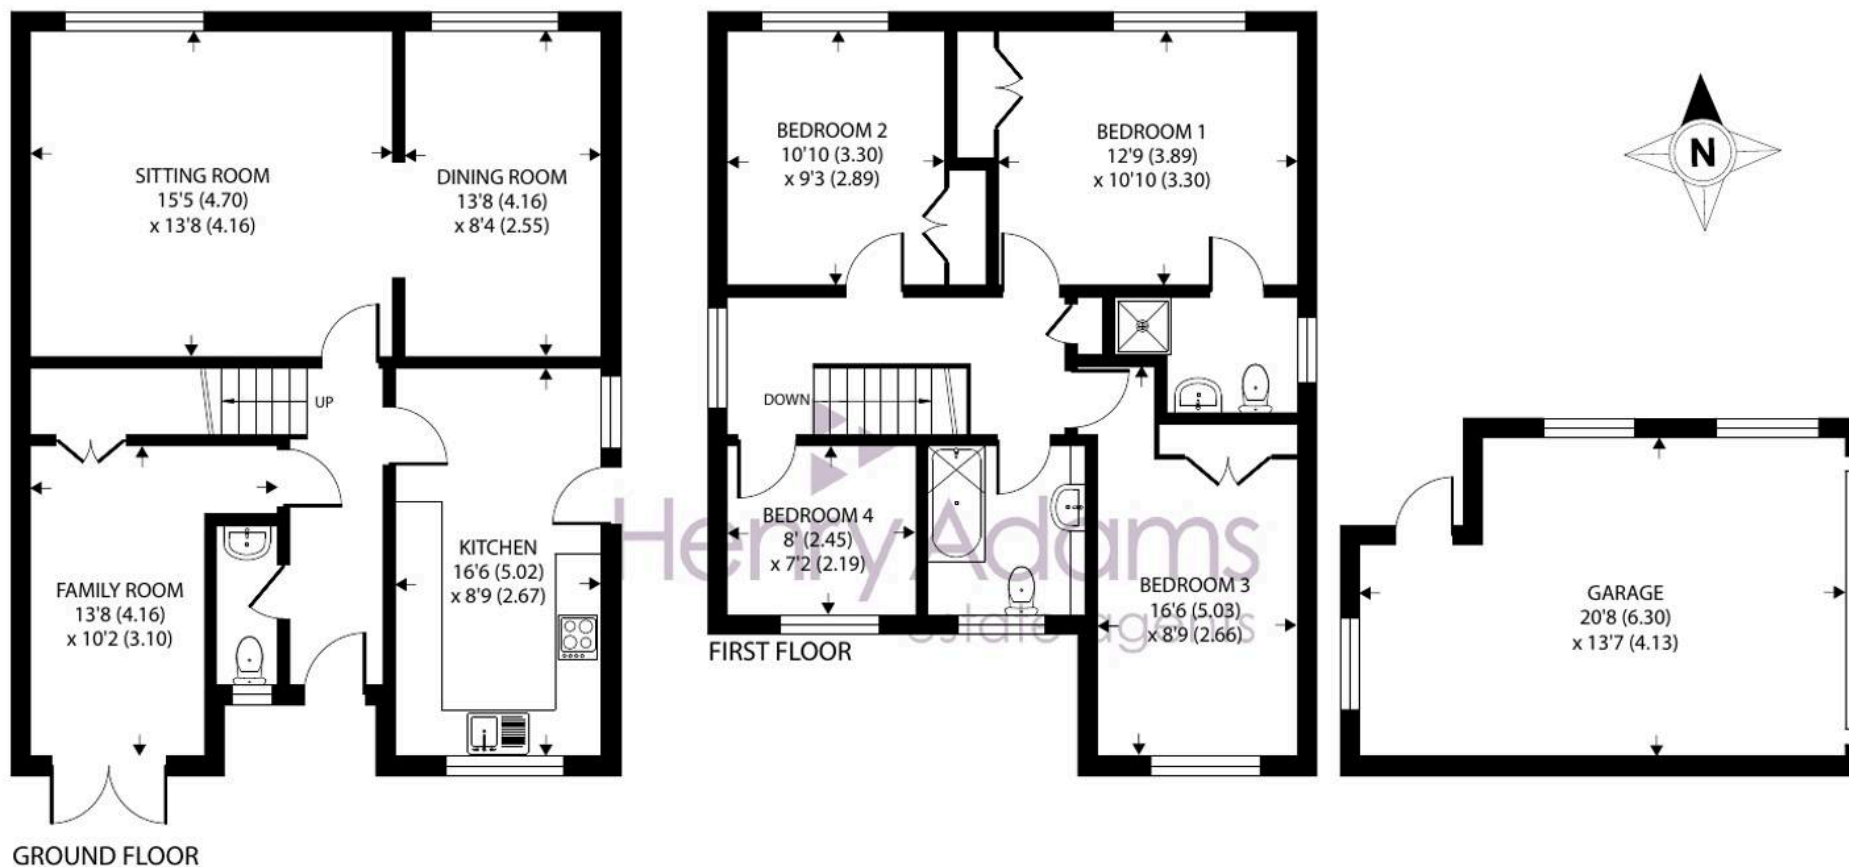

33 Forest Rise, Liss

Approximate Area = 1378 sq ft / 128 sq m

Garage = 256 sq ft / 23.7 sq m

Total = 1634 sq ft / 151.7 sq m

For identification only - Not to scale



Floor plan produced in accordance with RICS Property Measurement 2nd Edition, Incorporating International Property Measurement Standards (IPMS2 Residential). © n̄checom 2025. Produced for Henry Adams. REF: 1318339



Henry Adams - Petersfield

Henry Adams LLP, 24 Lavant Street - GU32 3EW

01730 262801

petersfield@henryadams.co.uk

www.henryadams.co.uk/

Agents Note - Our particulars are for guidance only and are intended to give a fair overall summary of the property. They do not form part of any contract or offer, and should not be relied upon as a statement or representation of fact. Measurements, areas and distances are approximate only. Photographs may include lifestyle shots and pictures of local views. No undertaking is given as to the structural condition of the property, or any necessary consents or the operating ability or efficiency of any service, system or appliance. Please ask if you would like further information, especially before you travel to the property.