


THE GUILD
PROPERTY
PROFESSIONALS

2021
WALES
SALES
GOLD WINNER

Peter Morgan Sales
Lettings & Financial

Sponsored by
The Telegraph

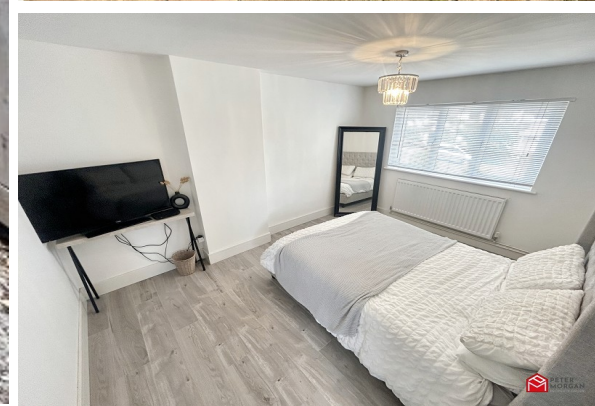

20 Crawford Close, Beddau, Pontypridd, Rhondda Cynon Taff. CF38 2SD



£299,000

Main Features

- Three Bedroomed
- Semi Detached
- Gas Central Heating
- Enclosed Rear Garden
- Off Road Parking
- Loft Conversion
- Entrance Porch
- Freehold
- Council Tax Band C
- EPC Rating D

General Information

Peter Morgan Property Group are pleased to offer this 3 bed semi detached on the popular estate of Gwaun Miskin. This estate is located with convenient access to the A470 and the M4 corridor.

This property comprises of an open plan living room/dining room/ kitchen area. Offering upvc double glazed patio doors to enclosed rear garden.

First floor comprises of family and 3 bedrooms, with bedroom 3 offering access to an attic room.

This property benefits from upvc double glazed throughout, gas central heating and ample amount of off road parking.

Accommodation

Porch

Entrance Porch

Foundation set for WC.

Open Plan Kitchen/ Living/ Dining Room

UPVC double glazed window to front, wood effect flooring throughout, vertical grey radiator , space for dining table, and chairs, decorative light, fitting, range of high gloss, wall and floor cupboards with contrasting wood effect, worktop, integrated oven, hob, plumbing for washing machine, Matt black sink with drainer, UPVC double glazed patio doors to rear

FIRST FLOOR

Landing

Door's leading to all bedroom and bathroom accommodation

Family Bathroom

UPVC double glazed window. Jacuzzi bath, W.C and wash hand basin. Tiled flooring.

Bedroom One

UPVC double glazed window to front, wood effect flooring, radiator.

Bedroom Two

UPVC double glazed window to rear, wood effect flooring, radiator.

Bedroom Three

UPVC double glazed window to front, wood effect flooring.

Loft Conversion

Velux window, fitted carpet, access to storage, valiant, Combi boiler.

Outside

Front

Stoned path, offering ample amount of off-road parking.

Rear Garden

Enclosed garden with patio leading to area of lawn, side, access to front of property, access to outhouse , double outdoor electric points.

Outhouse

Plumbing for washing machine, electric and lighting.

Tenure

Freehold

Council Tax

C

EPC Rating

D

Viewings

Strictly By Appointment Only


Utilities

Mains electricity, mains water, mains gas, mains drainage

Current council tax banding C


Current heating type Combi

Tenure (To be confirmed) Freehold

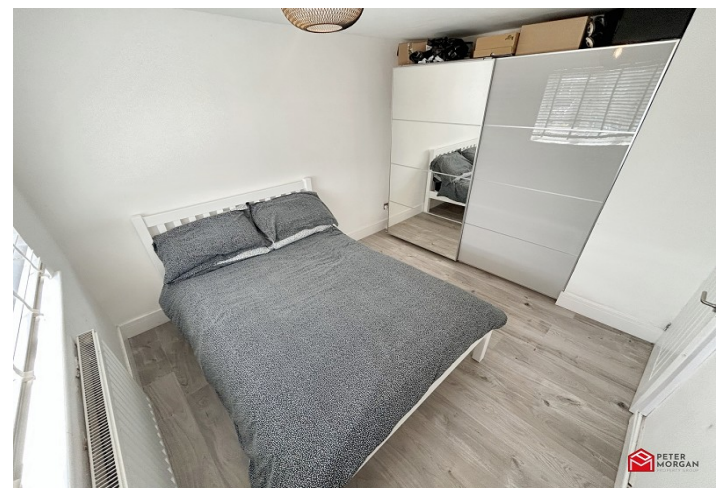



Approx Gross Internal Area
98 sq m / 1056 sq ft

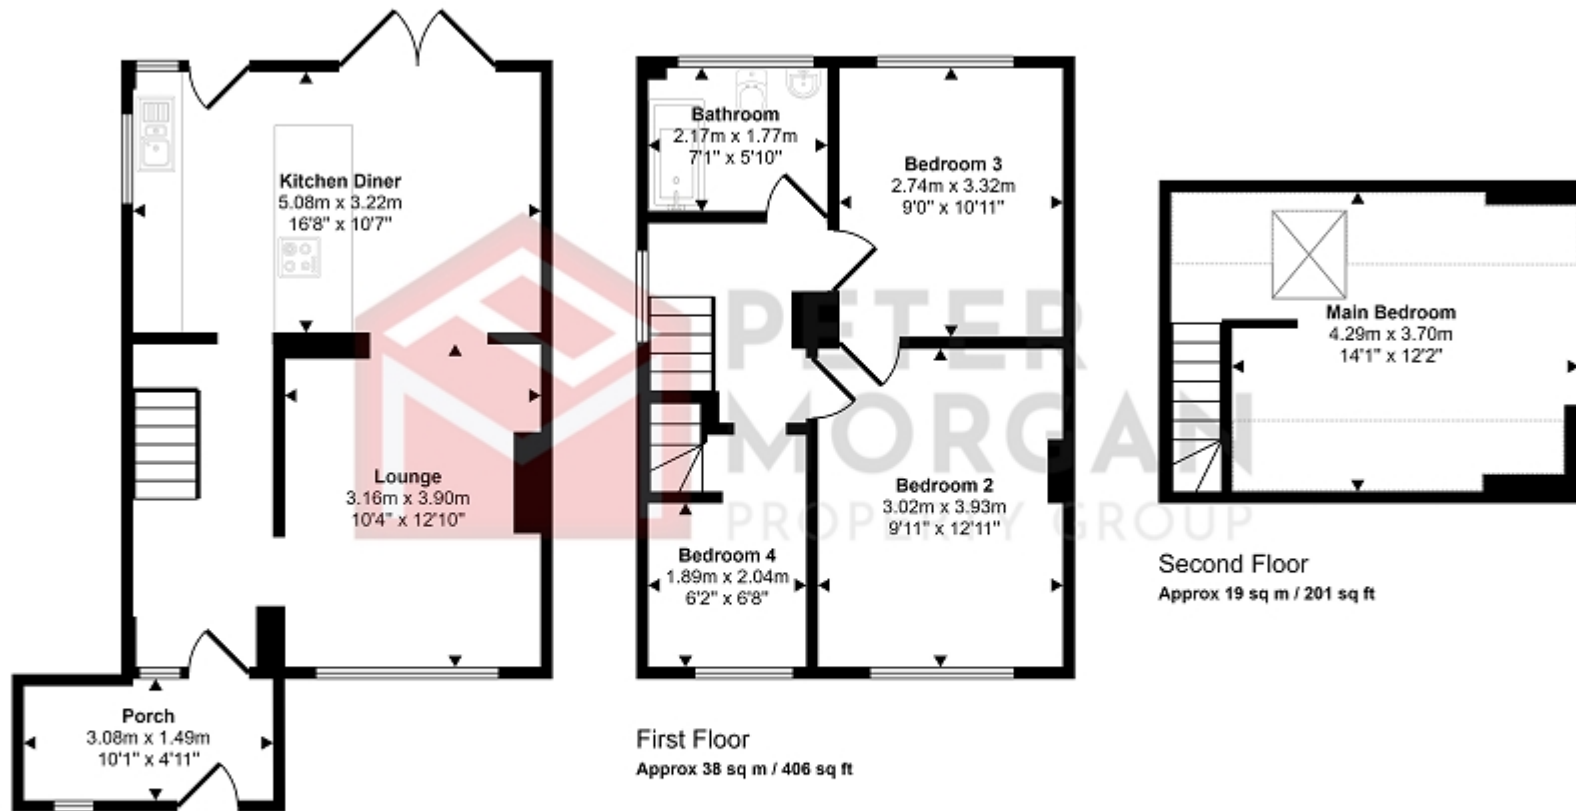

Ground Floor
Approx 42 sq m / 449 sq ft

☐ Denotes head height below 1.5m

This floorplan is only for illustrative purposes and is not to scale. Measurements of rooms, doors, windows, and any items are approximate and no responsibility is taken for any error, omission or mis-statement. Icons of items such as bathroom suites are representations only and may not look like the real items. Made with Made Snappy 360.

Energy Efficiency Rating		
	Current	Potential
<i>Very energy efficient - lower running costs</i>		
(92+) A		
(81-91) B		81
(69-80) C		
(55-68) D	68	
(39-54) E		
(21-38) F		
(1-20) G		
<i>Not energy efficient - higher running costs</i>		
England, Scotland & Wales	EU Directive 2002/91/EC	

The energy efficiency rating is a measure of the overall efficiency of a home. The higher the rating the more energy efficient the home is and the lower the fuel bills will be.



All measurements are approximate. The deeds have not been inspected. Please note that we have not tested the services of any of the equipment or appliances in the property. Price threshold LTT rate: The portion up to and including £180,000 0%. The portion over £180,000 up to and including £250,000 3.5%. The portion over £250,000 up to and including £400,000 5%. The portion over £400,000 up to and including £750,000 7.5%. The portion over £750,000 up to and including £1,500,000 10%. The portion over £1,500,000 12%. Proceeds of Crime Act 2002: We are obliged to report any knowledge or suspicion of money laundering to NCIS(National crime Intelligence Service) and should a report prove necessary we are precluded from conducting any further professional work without consent from NCIS. These Particulars are issued in good faith by us from information supplied by the vendor, but the accuracy is not guaranteed, nor will we accept responsibility for any error therein, nor shall the particulars from part of any contract. These particulars are also issued on the understanding that any negotiations in respect of the purchase of this property shall be carried out through us. Your home is at risk if you do not keep up repayments on a mortgage or any other loan secured on it. An insurance contract may be required. Written quotation available upon request. Mortgages secured on property.

Neath Port Talbot
Head Office

npt@petermorgan.net

33-35 Windor Road,
West Glamorgan
SA11 1NB

Neath Port Talbot
Lettings

lettings@petermorgan.net

33-35 Windor Road,
West Glamorgan
SA11 1NB

Neath Port Talbot
Financial Services

financial@petermorgan.net

33-35 Windor Road,
West Glamorgan
SA11 1NB

Bridgend

bridgendcounty@petermorgan.net

16 Dunraven Place,
Mid Glamorgan
CF31 1JD

Maesteg

bridgendcounty@petermorgan.net

135 Commercial St,
Mid Glamorgan
CF34 9DW

Talbot Green

talbotgreen@petermorgan.net

Ty Gwyn, 38 Talbot Road
Talbot Green, Pontyclun
CF72 8AF



Offering services in Sales, Lettings, Auctions and Online Estate Agency with an in house Mortgage Advisor offering free advice to all clients.



PETER MORGAN

POSITIVELY MOVING

SALES | LETTINGS | MORTGAGES | AUCTIONS

Talbot Green Branch
Ty Gwyn, 38 Talbot Road, Talbot Green, CF72 8AF
talbotgreen@petermorgan.net
VAT No : 821850148

www.petermorgan.net
03300 563 555

