


# Prince of Wales Terrace, W8

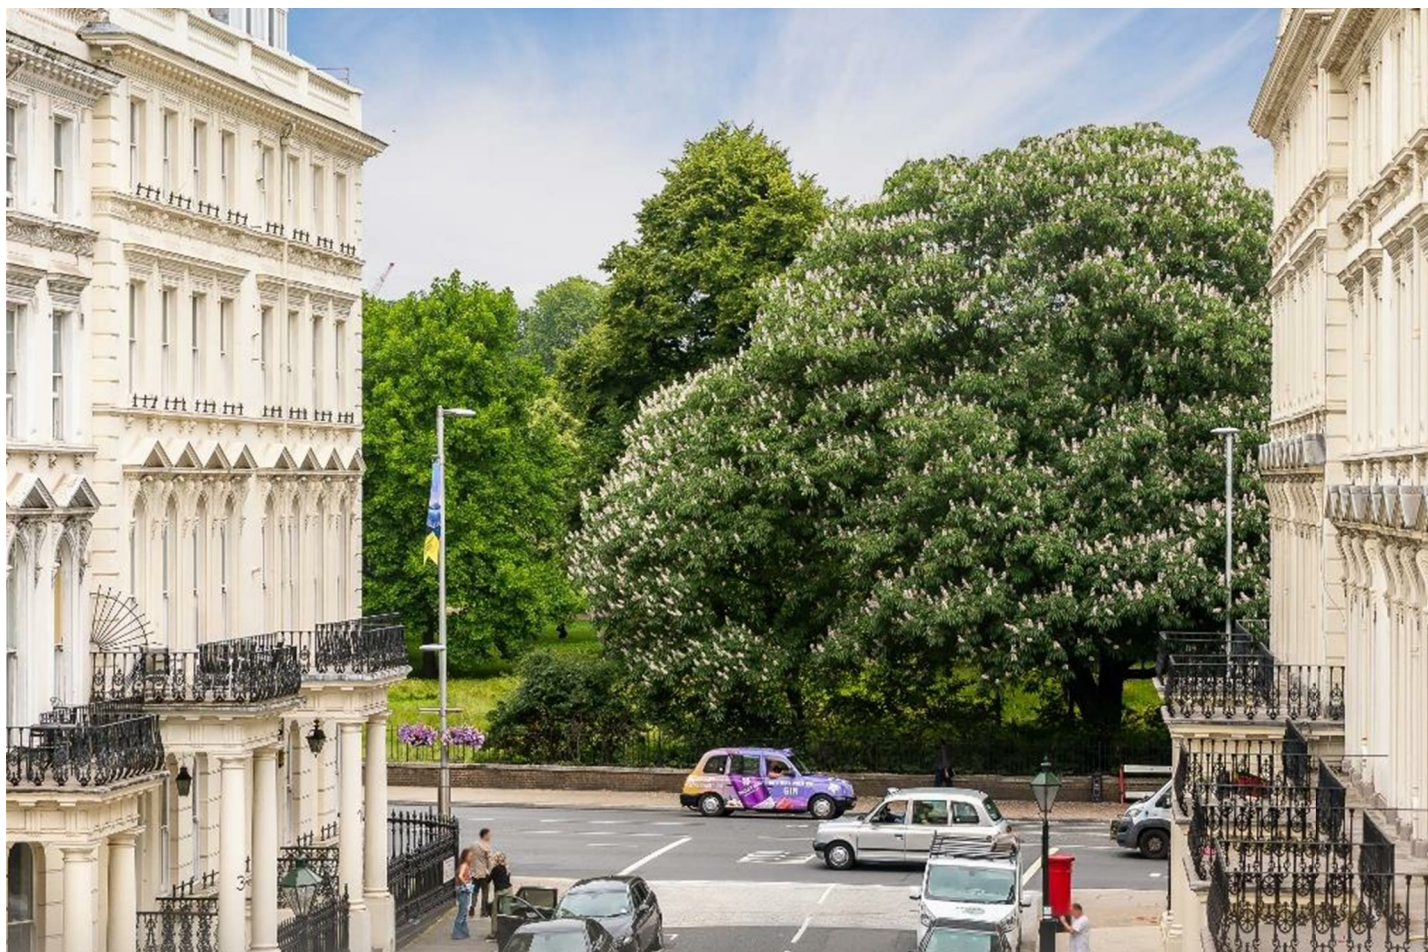

A spacious and bright Furnished two bedroom two bathroom flat on the second floor (with lift) of a period building with views of Kensington Gardens, comprising large reception room with open plan kitchen master bedroom with en-suite shower room second bedroom with en-suite bathroom separate WC moments from Hyde Park and Kensington High Street. Council Tax Band G Kensington & Chelsea- Deposit required equivalent to 5 weeks rent

815.00 sq ft | 1 RECEPTION ROOM | 2 BEDROOMS | EN SUITE SHOWER ROOM | EN SUITE BATHROOM | OPEN PLAN KITCHEN | GUEST WC | LIFT



**£995 Per Week**

020 7937 9070  
[www.croftinternational.co.uk](http://www.croftinternational.co.uk)

**Furnished**



Approx. Gross Internal Area 815 Sq Ft - 75.81 Sq M



For Illustration Purposes Only - Not To Scale Floor Plan by [www.pixandplans.com](http://www.pixandplans.com) Ref. No.14115  
This floor plan should be used as a general outline for guidance only and do not constitute in whole or in part an offer or contract

