

Kensington Park Road, W11



A large 3-bedroom apartment in London's most desirable locations, the famous Notting Hill Gate. Within easy reach to all the amenities of Notting Hill and its fashionable shops. Right in the heart of Notting Hill, on Kensington Park Road.

1161.00 sq ft | 1 RECEPTION ROOM | 3 BEDROOMS | EN SUITE SHOWER ROOM | 3 BATHROOMS | KITCHEN




Guide Price £1,800,000

020 7937 9070
www.croft-international.com

Freehold



Waterford House, Kensington Park Road W11

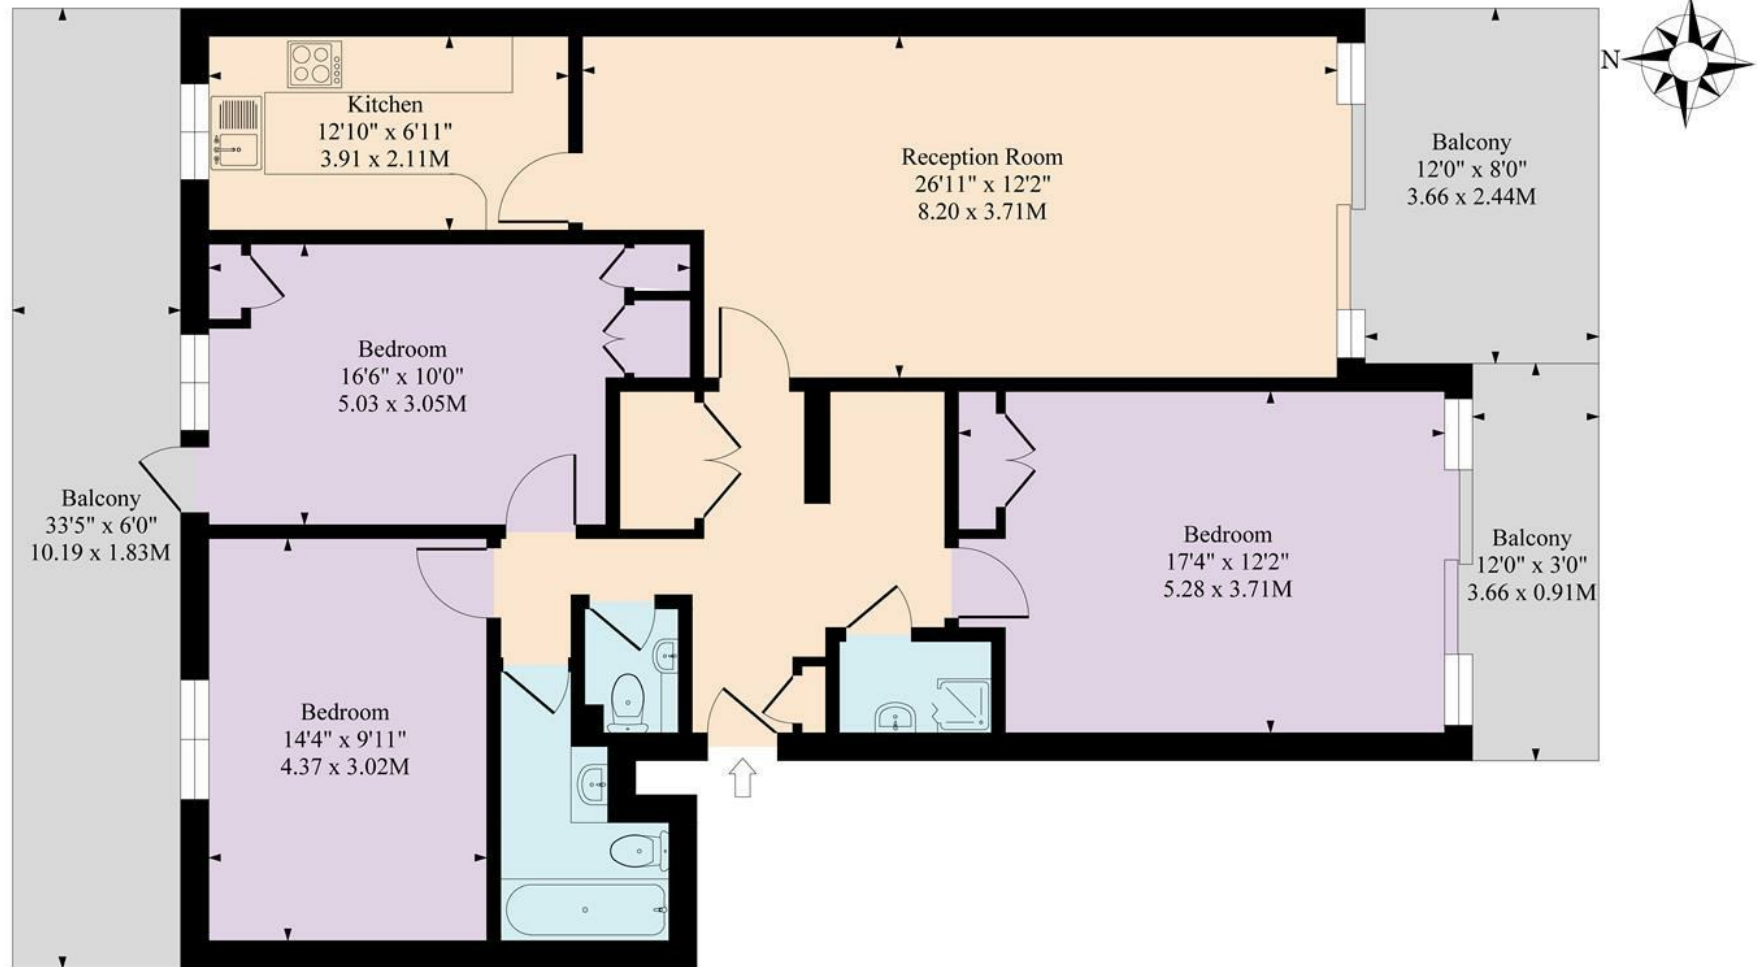

Ground Floor

Approximate Gross Internal Area 1161 Sq Ft - 107.86 Sq M

Measured in according with RICS guidelines. Every attempt is made to ensure accuracy
However all measurements are approximate.
The floor plan is illustrative purposes only and is not to scale

