




Proposed Site Plan 1:200



Location Plan 1:2000
SITE AREA, approx. 488sq m or 0.48ha

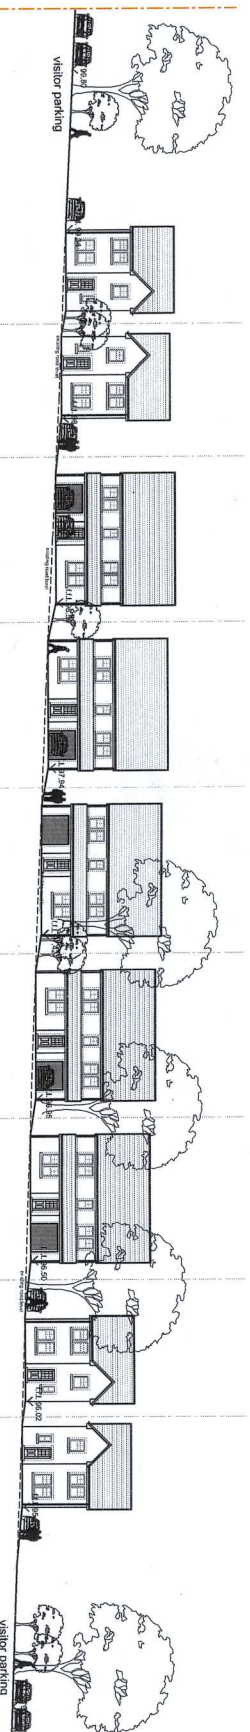

Proposed Street Elevation 1:200