


This drawing remains the property of Gallagher Ltd and may not be reproduced without its express permission.

Floor areas have been calculated to the face of plasterboard and internal face of curtain wall glazing disregarding columns, glazing mullions and wall nibs.

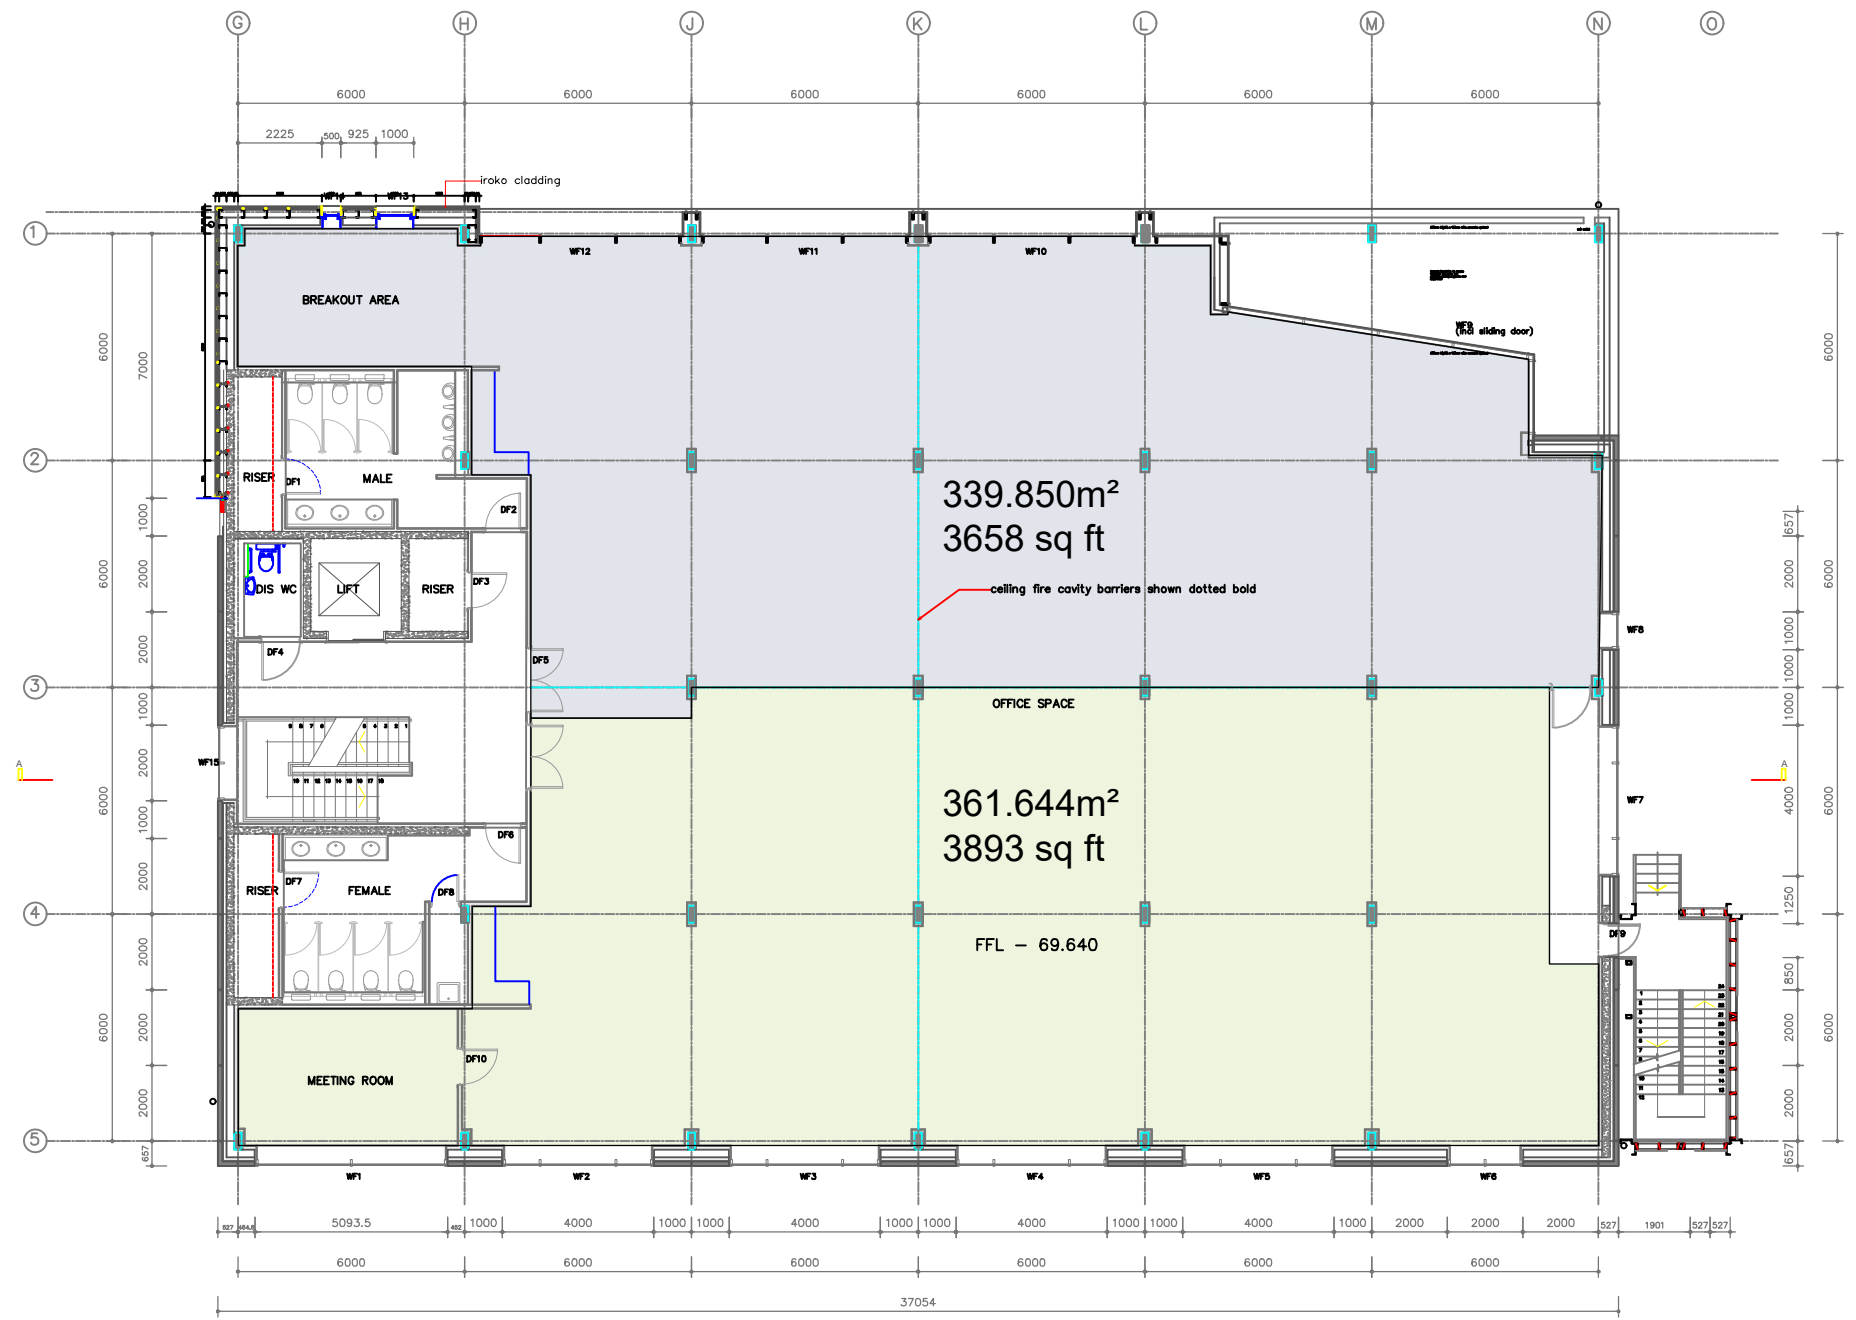

FIRST FLOOR

A	17.09.2021	Doors added	MJW
Rev	Date	Description	By



LEITRIM HOUSE  
LITTLE PRESTON,  
AYLESFORD,  
MAIDSTONE  
KENT, ME20 7NS

Title:-  
CALCULATION OF FLOOR AREA

Project:-  
HORIZON HOUSE  
ECLIPSE PARK  
MAIDSTONE

Drn by:- MJW	Date:- 17th September 2021	Scale:- 1:200 @ A3	Sheet number:- 1 of 1
Drawing number:- GAL-HH-21-01		Revision:- A	