



Oaks Down Bassett Green Road, Southampton

In Excess of £1,000,000





Oaks Down Bassett Green Road

Southampton, Southampton

Council Tax band: G

Tenure: Freehold

EPC Energy Efficiency Rating: D

EPC Environmental Impact Rating: E

- Private Gated Property in Sought-After Bassett
- Four/Five Bedrooms
- Three Luxurious Bathrooms with His-and-Hers Sinks in the Ensuite Bathroom
- Spacious Kitchen/Diner and Separate Dining Room
- Lounge with Balcony Access
- Additional Room Currently Used as a Cinema and Games Room
- Detached Double Garage Offering Parking and Storage Space
- Approximately Three-Quarters of an Acre of Landscaped Grounds
- 5.5 Acres of Adjoining Woodlands








Bassett Green Road, Southampton, SO16

Approximate Area = 2849 sq ft / 264.7 sq m

Garage = 373 sq ft / 34.7 sq m

Total = 3222 sq ft / 299.4 sq m

For identification only - Not to scale

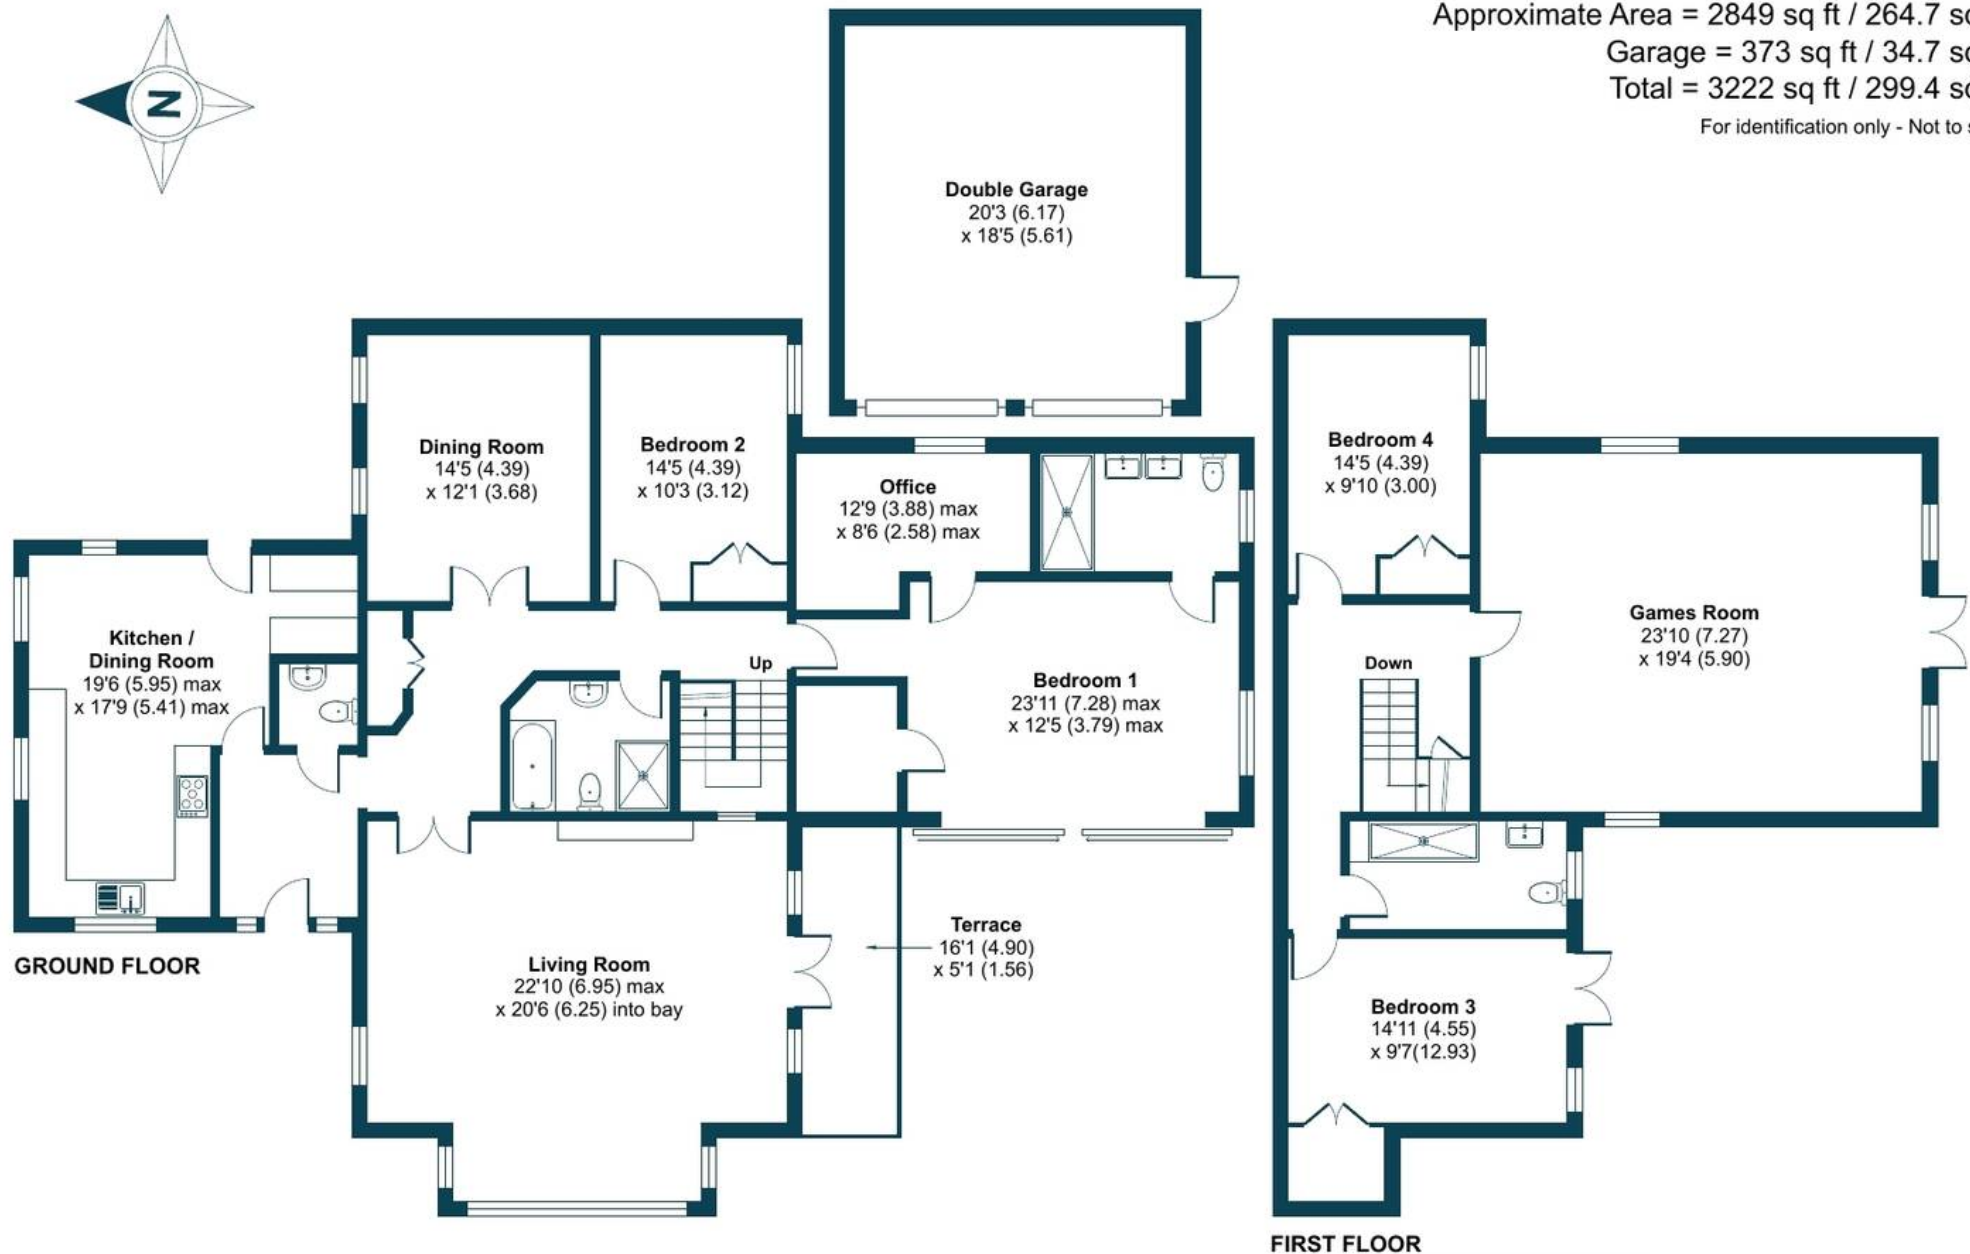

Floor plan produced in accordance with RICS Property Measurement 2nd Edition, Incorporating International Property Measurement Standards (IPMS2 Residential). © nichecom 2025. Produced for Nested. REF: 1231346





Nested Southampton

Fora, 9 Dallington Street, London - EC1V 0LN

023 8232 0961 • chris.schutrups@nested.com • nested.com/southampton

