



66 Chiltern Crescent, Fair Oak

In Excess of £350,000



66 Chiltern Crescent



Fair Oak, Eastleigh

Council Tax band: C

Tenure: Freehold

EPC Energy Efficiency Rating: B

EPC Environmental Impact Rating: B

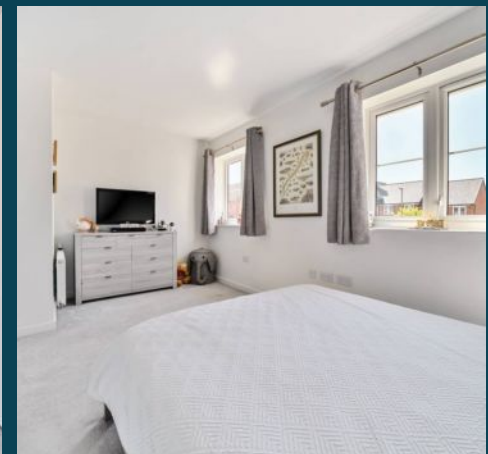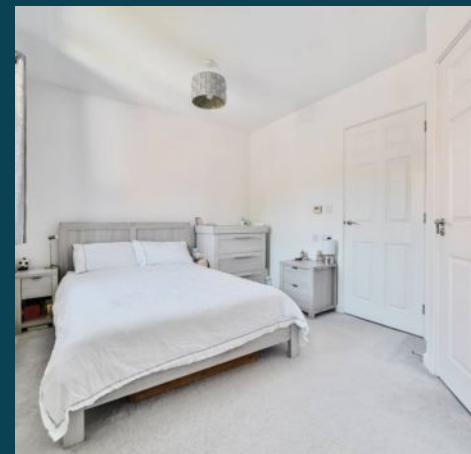




66 Chiltern Crescent

Fair Oak, Eastleigh



66 Chiltern Crescent

Fair Oak, Eastleigh

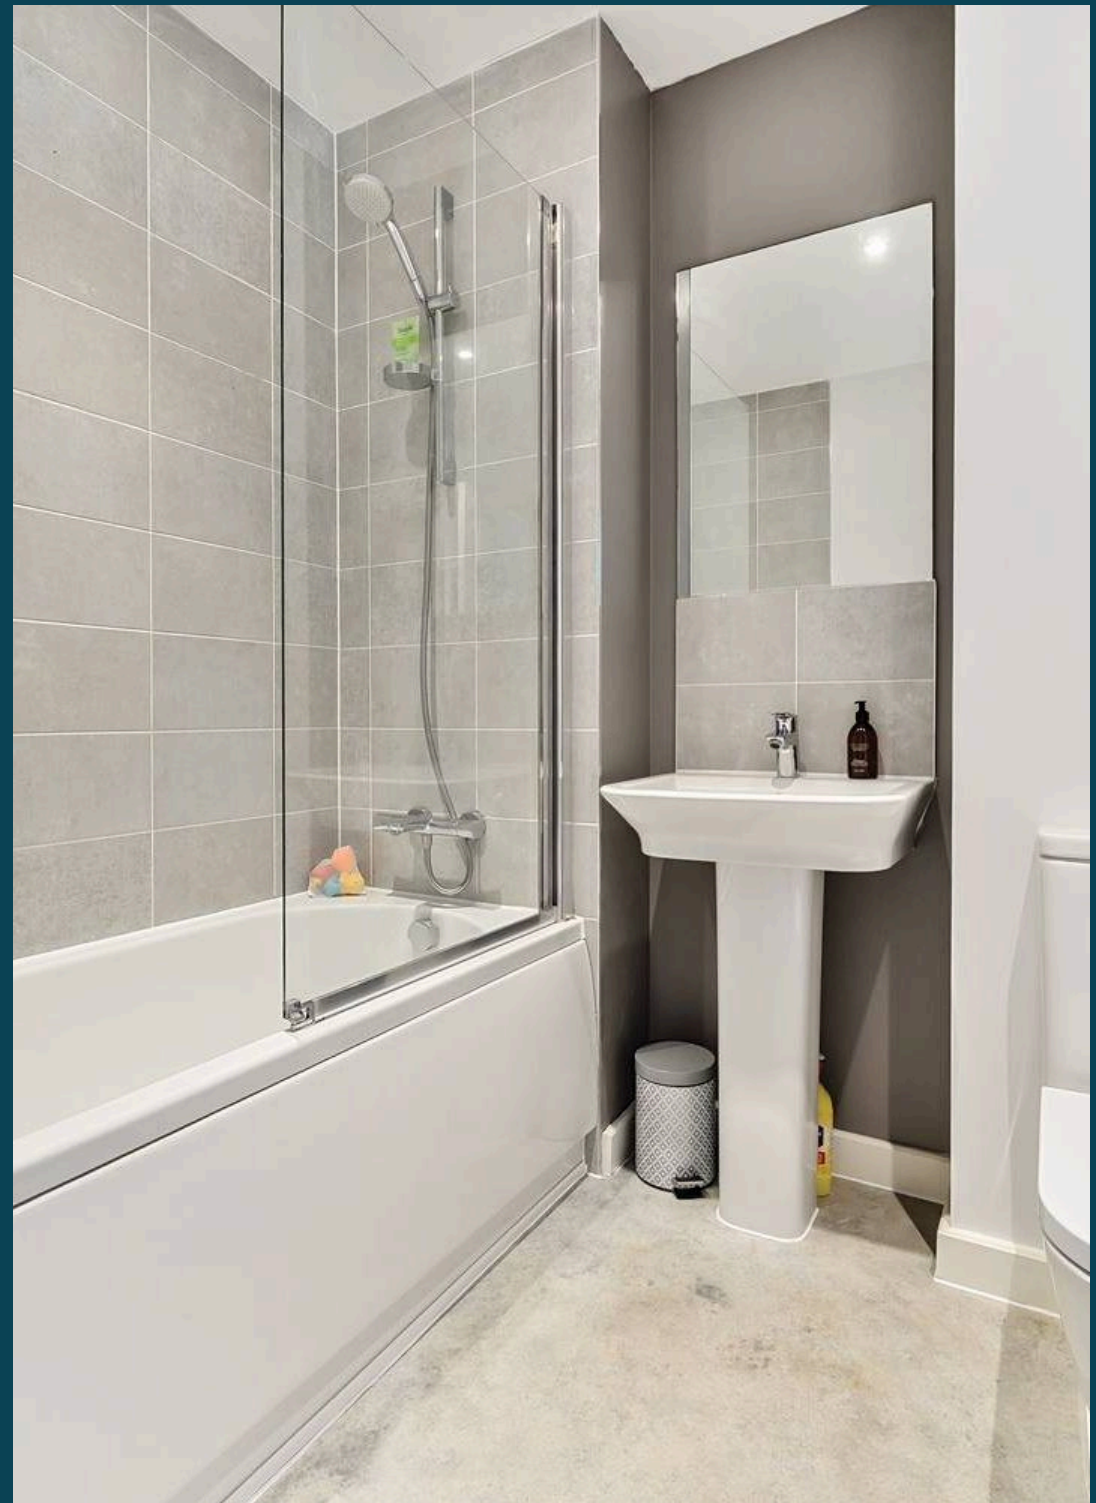









Chiltern Crescent, Fair Oak, Eastleigh, SO50

Approximate Area = 872 sq ft / 81 sq m

For identification only - Not to scale

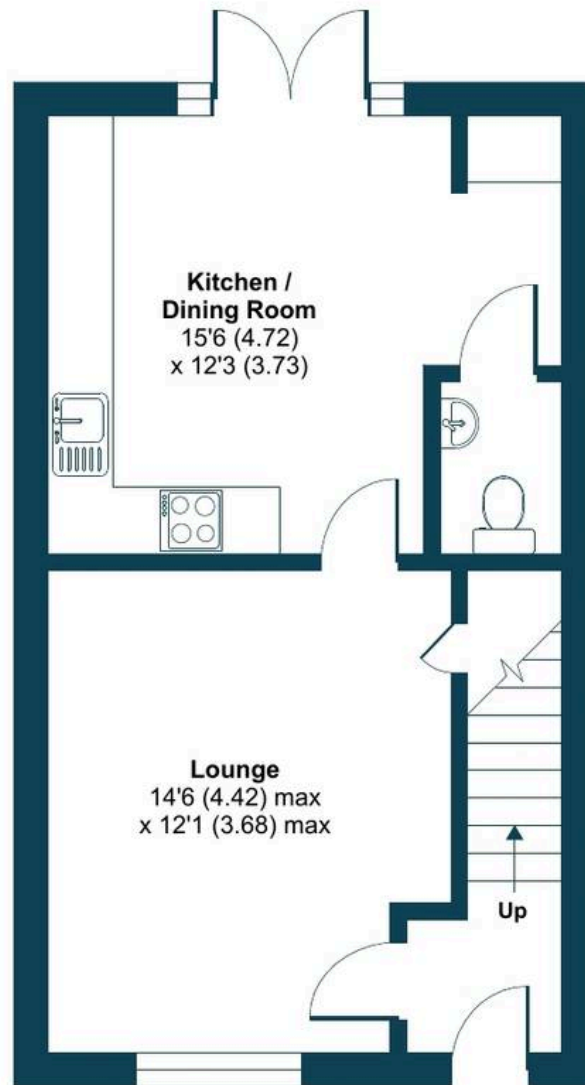

GROUND FLOOR

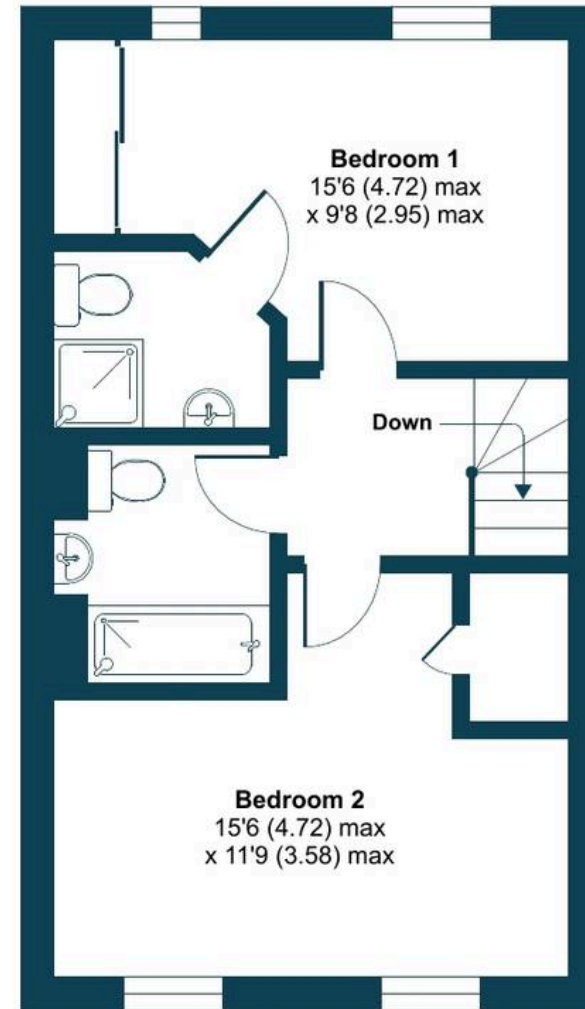

FIRST FLOOR



Floor plan produced in accordance with RICS Property Measurement 2nd Edition, Incorporating International Property Measurement Standards (IPMS2 Residential). ©nichecom 2025. Produced for Nested. REF: 1278595





Nested Southampton

Fora, 9 Dallington Street, London - EC1V 0LN

023 8232 0961 • chris.schutrups@nested.com • nested.com/southampton

