



27 Benson House, 4 Radnor Terrace
£1,550,000

27 Benson House

London

£1,550,000

DESCRIPTION:

Benson House, is an immaculately presented two double bedroom, two bathroom third-floor purpose-built apartment with 898 Sq.Ft (83.Sq.M) of bright, spacious accommodation.

Forming part of a recently built development of luxury apartments by St. Edward Homes on Kensington High Street.


The property features a large open plan kitchen and living room with floor-to-ceiling windows.


Benefits of the development include 24 hours Concierge, swimming pool, gym, cinema room, steam room and sauna, and also a business centre.

LOCATION:

The development is located on Kensington High Street towards Hammersmith Road. In the Royal Borough of Kensington & Chelsea you have all the various shops, cafes and restaurants to choose from. A selection of parks and other entertainment and exhibition venues.

The nearest Underground station/ British Rail is Kensington Olympia. High Street Kensington underground station is within a mile.

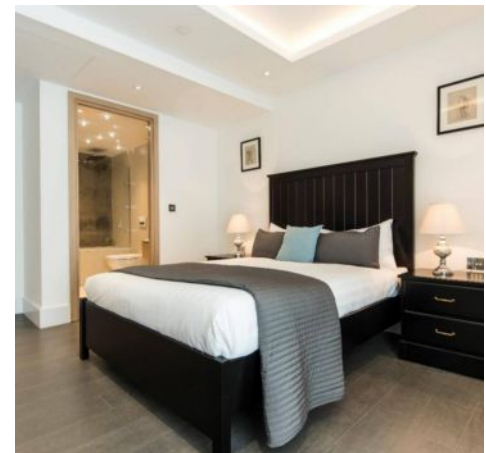

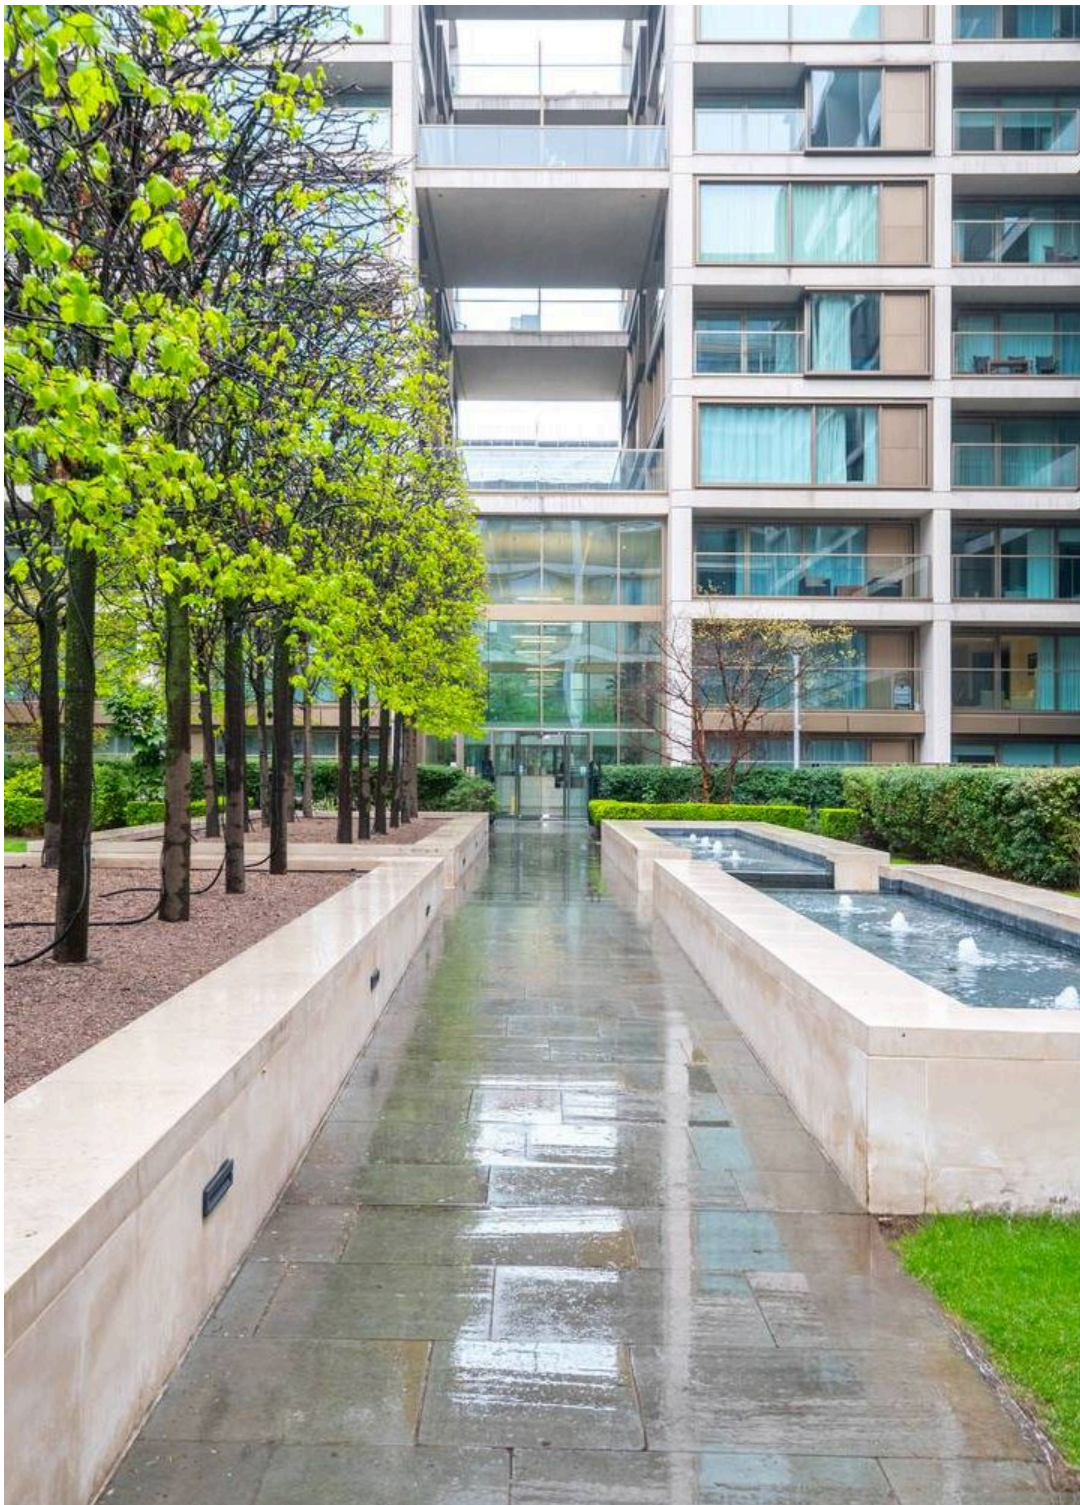

27 Benson House

London


- * Two Double Bedrooms
- * Two Bathrooms
- * Recent Luxury Built Development
- * 24 Hr Concierge
- * Swimming Pool & Gym
- * 1 Allocated Parking Space
- * Over 900 yr lse.
- * Great location.

Council Tax band: G

Tenure: Leasehold

EPC Energy Efficiency Rating: B

EPC Environmental Impact Rating: B

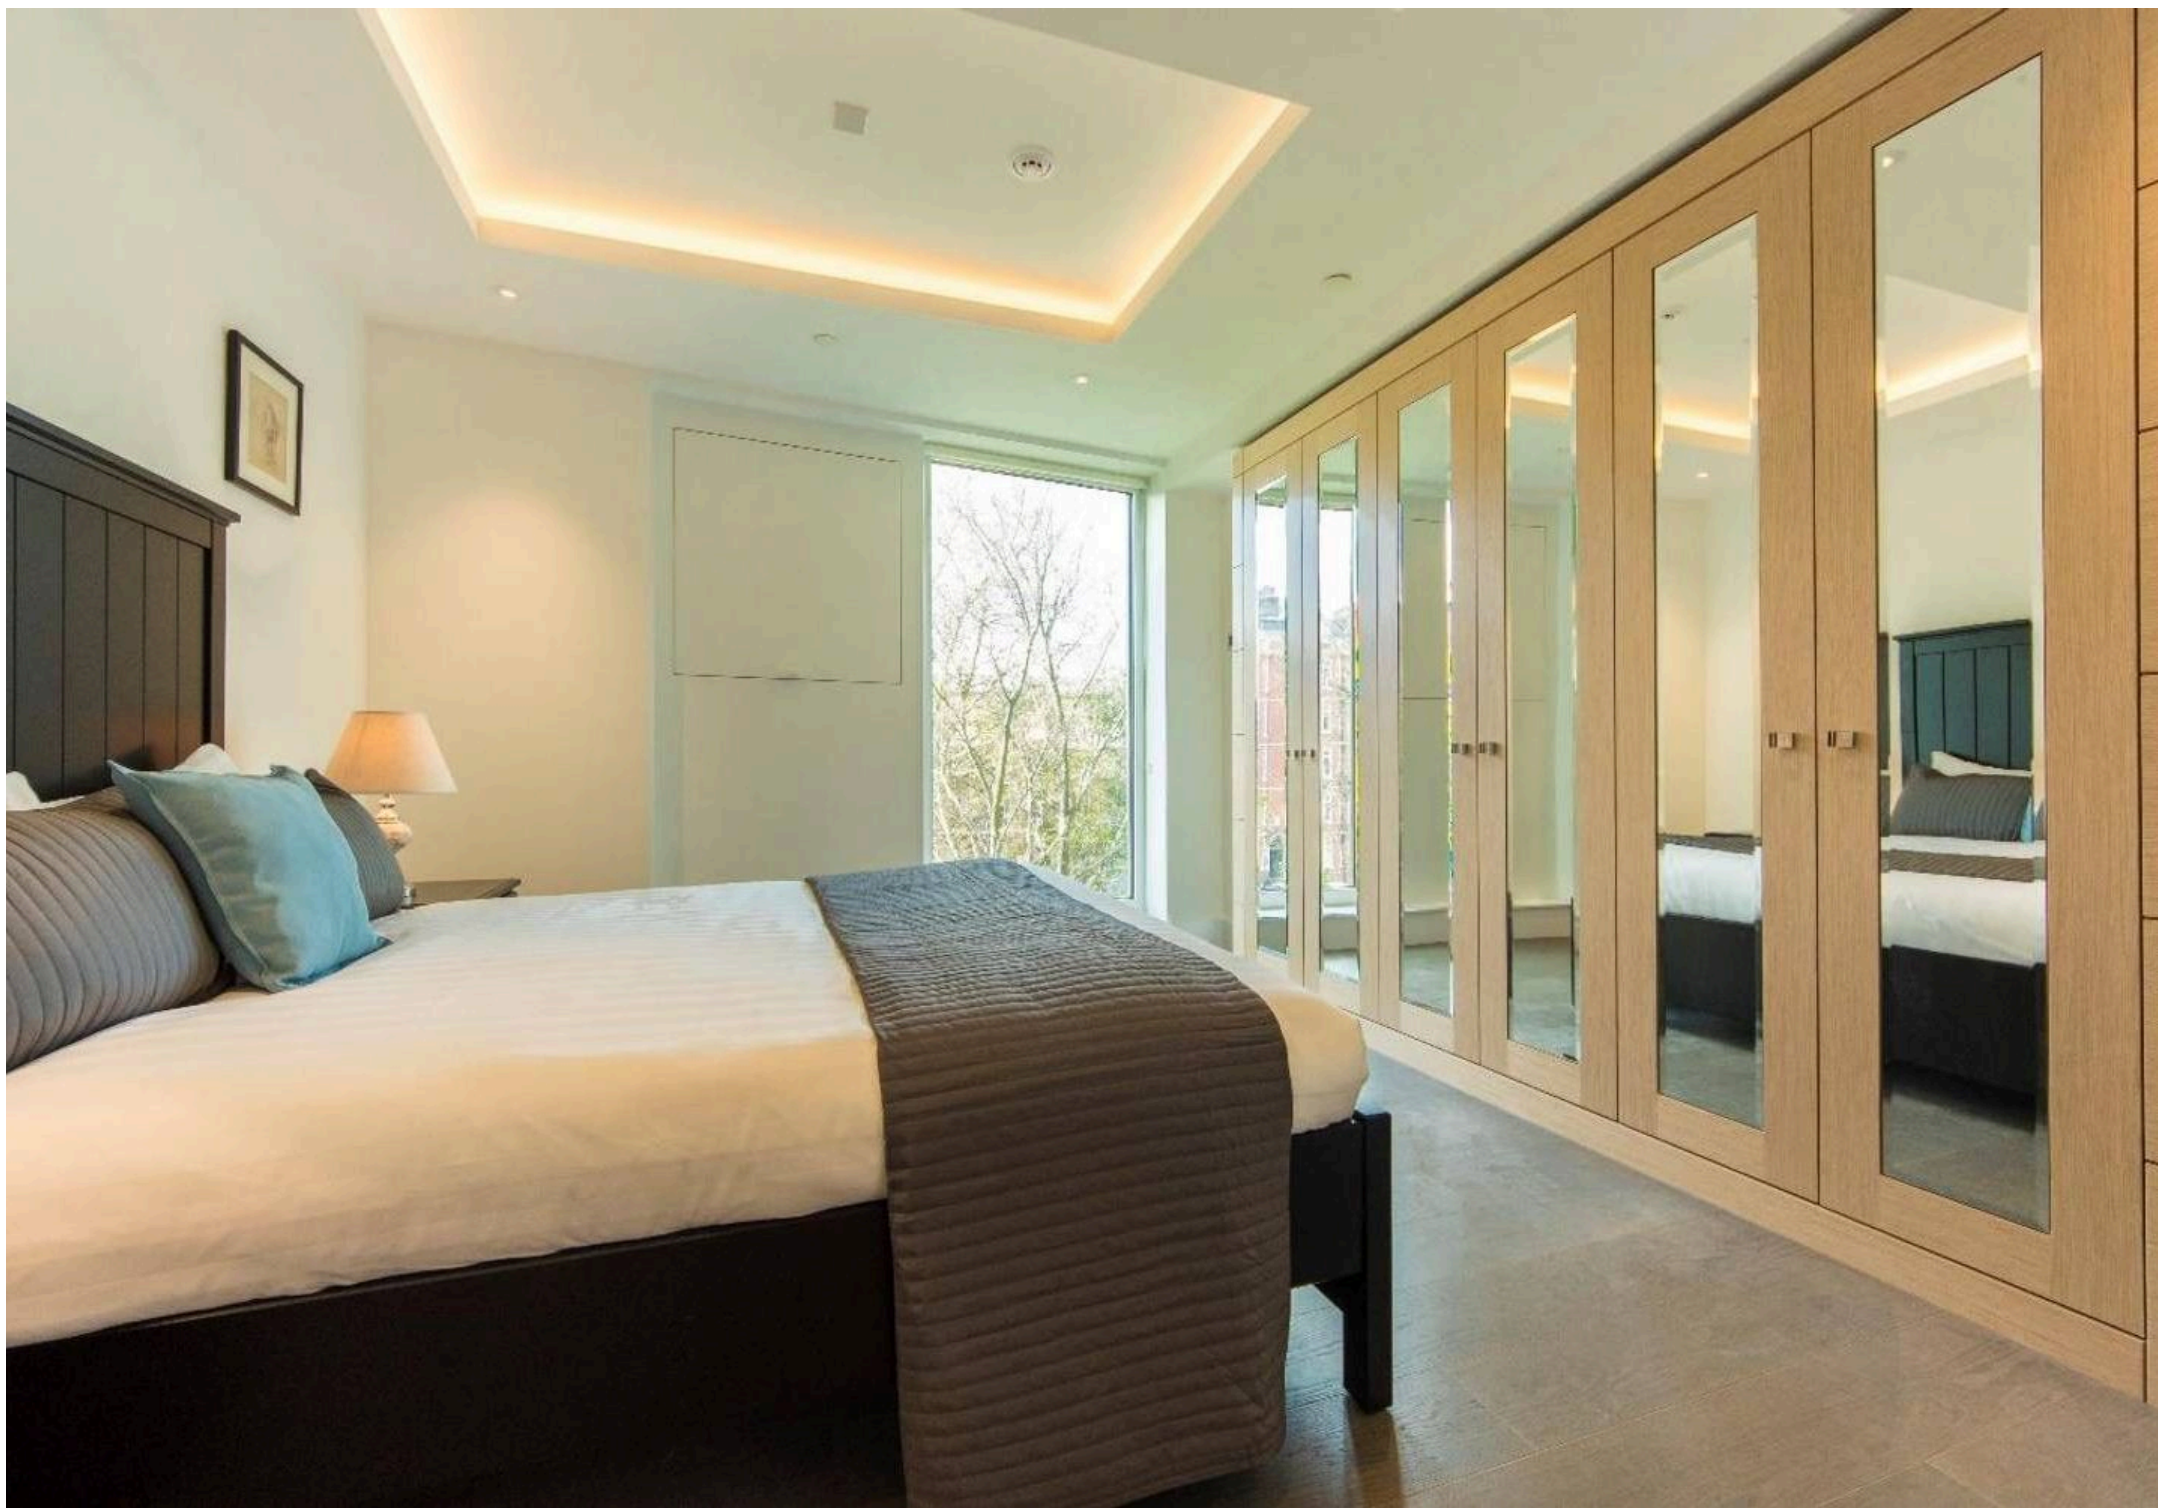



SU E


375 KENSINGTON HIGH STREET

A photograph of a modern building entrance on a rainy day. In the foreground, a low, light-colored stone wall features the address '375 KENSINGTON HIGH STREET' in large, gold-colored, serif capital letters. To the left of the wall, a portion of a brick building with large windows is visible, with the letters 'SU E' partially seen. Behind the wall, a tree with white blossoms and green leaves stands prominently. To the right, a modern building with a light-colored facade and large windows is visible. The ground in front of the wall is wet and reflective, showing a clear reflection of the wall and the tree. A small, square, light-colored patch is visible on the wet pavement. The sky is blue with some light clouds.





BENSON HOUSE W14
GROSS INTERNAL AREA
APPROX TOTAL: 83.sq.m - 898.sq.ft

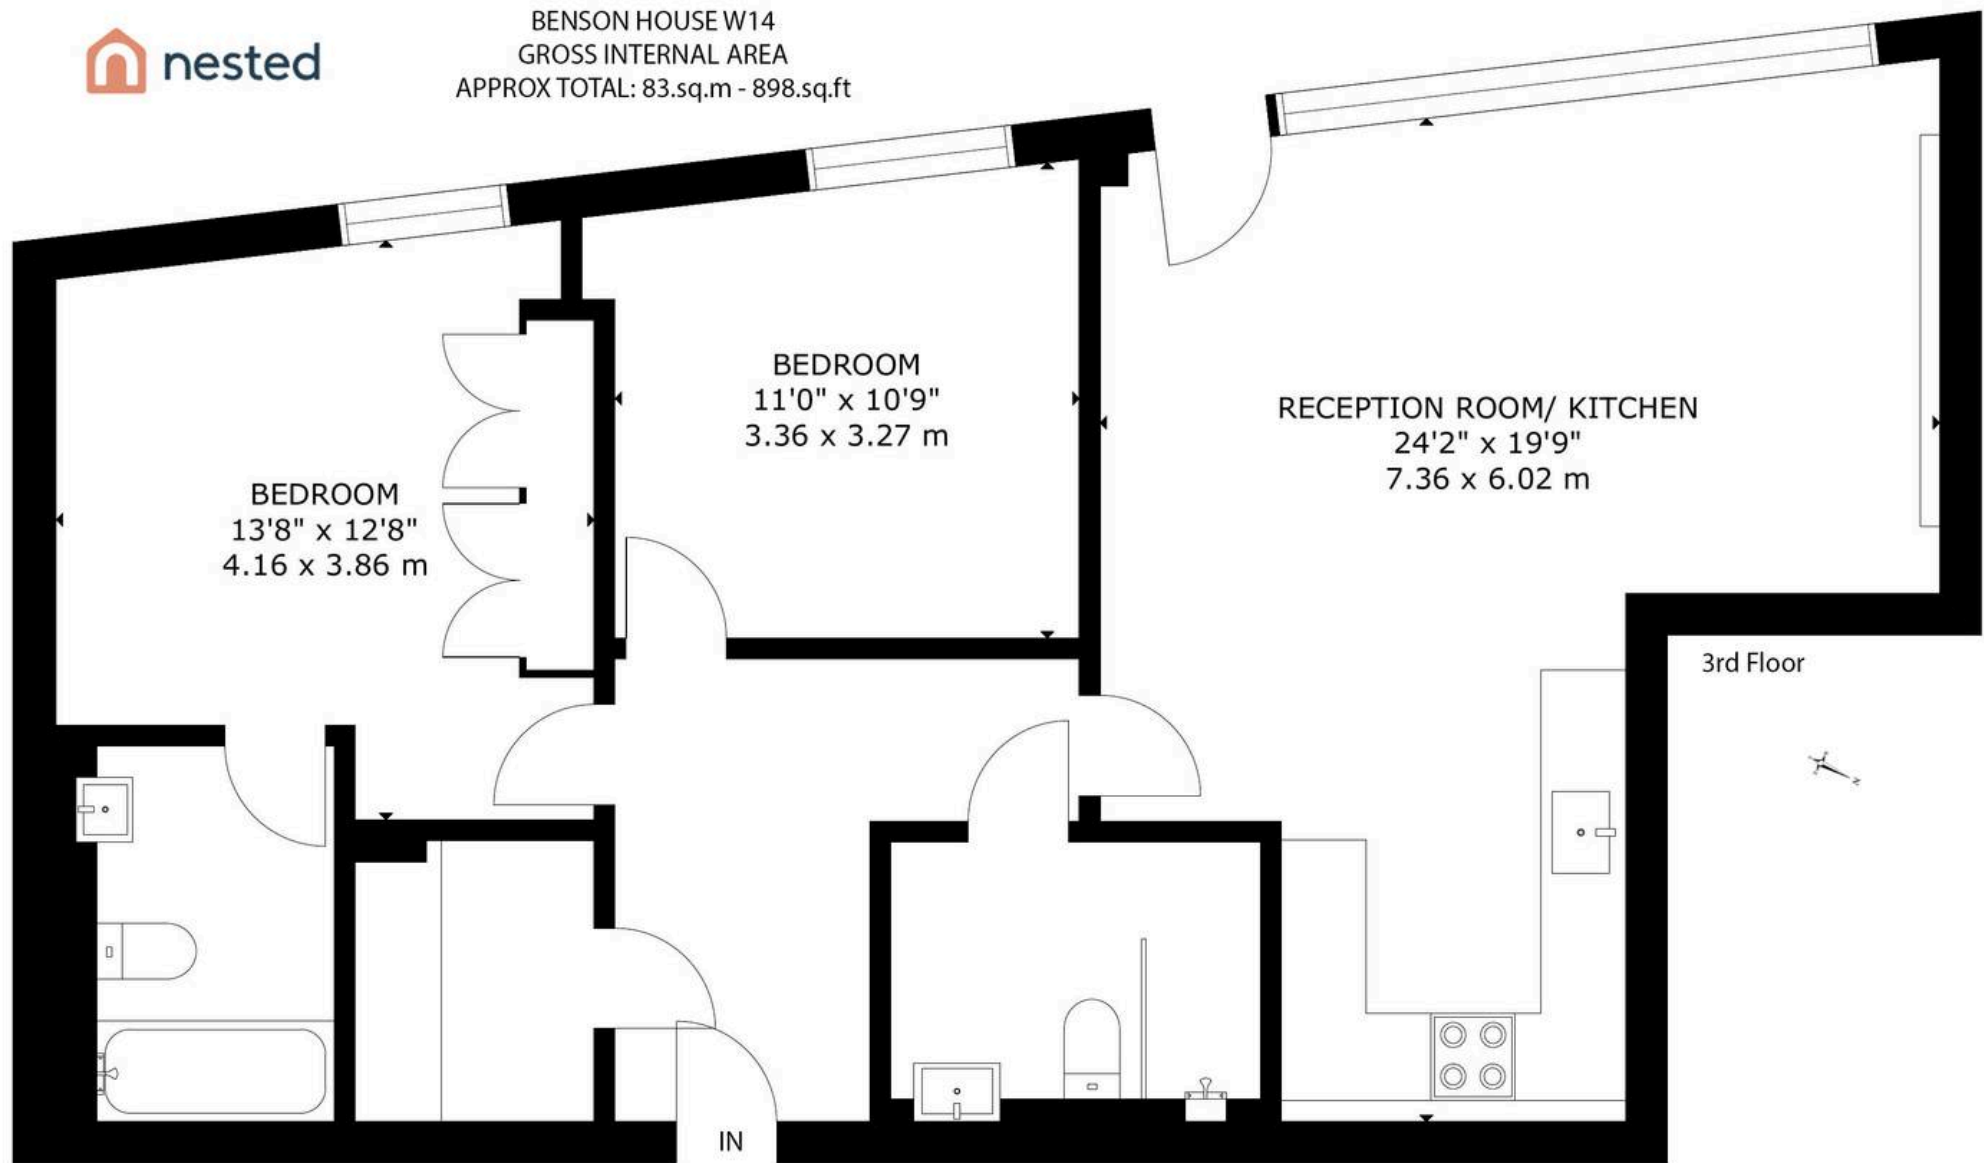

3rd Floor

This plan is for layout guidance only. Not drawn to scale unless stated. Whilst every attempt has been made to ensure the accuracy of this floor plan measurements of doors, windows, rooms, Sq.footage & sq.metres are approximate. For Identification Purposes only. The actual property will vary. Price on application for a 180 day Licence to use this Plan ©16042025. Not to scale. Floorplan, Photography, Virtual Tours, Inventory, Video & EPC's by www.steelelondon.co.uk email. mark@steelelondon.co.uk



Nested West Kensington

Exhibition House, Addison Bridge Place, W14 8XP

020 3886 2539 • marcel.zaidan@nested.com • nested.com/westkensington