



37 Mere Road, Blackpool

Blackpool

Offers Over **£250,000**

37 Mere Road

Blackpool, Blackpool

Nestled in a desirable location with easy access to local amenities and transport links, this 3-bedroom semi-detached house presents a rare opportunity for comfortable living. Beyond the welcoming Entrance Hallway lies a thoughtfully designed layout, comprising a cosy lounge, convenient downstairs WC, a generously sized Kitchen complete with integrated appliances, an elegant Dining Room, and a bright conservatory that seamlessly connects to the charming Garden. Upstairs, the property boasts 3 well-appointed Bedrooms, with the Master Bedroom featuring its own Shower Room, alongside a stylish family bathroom. The outbuilding provides versatile potential, ideal for a home business setup or conversion into additional living quarters. Completing this fantastic property are the spacious decked and paved patio areas, perfect for outdoor entertaining, all framed by convenient off-road parking.

Stepping into the marvellous outdoor space of this property reveals a peaceful retreat from the hustle and bustle of every-day life. The spacious decked and paved patio areas offer the perfect setting for al fresco dining or entertaining guests while basking in the fresh air. Whether it's unwinding with a book in the sun-soaked garden or hosting memorable gatherings under the open sky, this property's outdoor space offers endless possibilities for creating cherished moments and enjoying the beauty of nature. With its convenient off-road parking providing additional ease and practicality, this property truly embodies the ideal blend of comfort, style, and functionality, making it a must-see for those seeking a dream home that perfectly balances indoor sophistication with outdoor tranquillity.

Council Tax band: B

Tenure: Freehold





Entrance Hallway

15' 8" x 9' 1" (4.78m x 2.78m)

Lounge

15' 0" x 11' 10" (4.57m x 3.60m)

Dining Room

13' 3" x 11' 1" (4.04m x 3.39m)

Conservatory

12' 10" x 9' 3" (3.91m x 2.83m)

Kitchen

13' 4" x 10' 0" (4.06m x 3.04m)

WC

5' 9" x 4' 7" (1.76m x 1.39m)

landing

12' 6" x 6' 4" (3.81m x 1.93m)

Bedroom 1

12' 3" x 10' 10" (3.74m x 3.29m)

Shower Room

8' 8" x 3' 0" (2.64m x 0.91m)

Bedroom 2

13' 3" x 9' 4" (4.04m x 2.85m)

Bedroom 3

14' 8" x 9' 1" (4.47m x 2.77m)

Bathroom

9' 10" x 6' 5" (3.00m x 1.95m)

Office



6' 6" x 5' 10" (1.98m x 1.79m)

Loft

12' 1" x 7' 9" (3.69m x 2.36m)

Office and Storage Room in Garden

27' 7" x 9' 6" (8.41m x 2.90m)

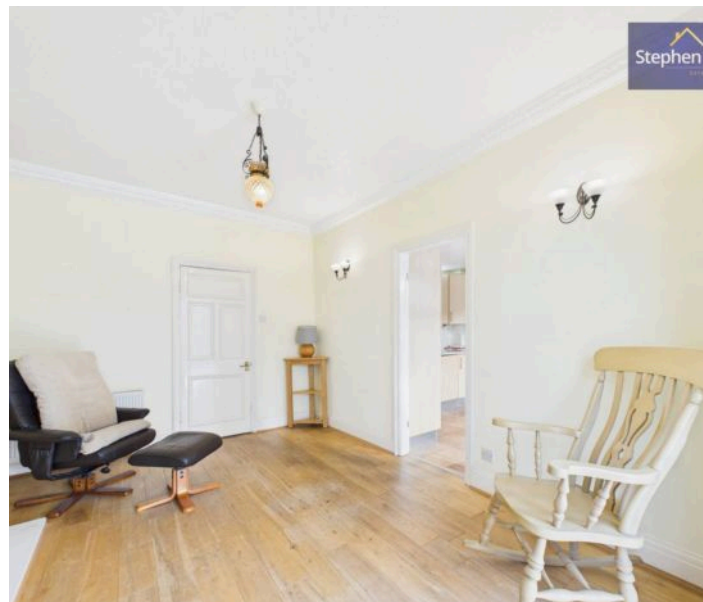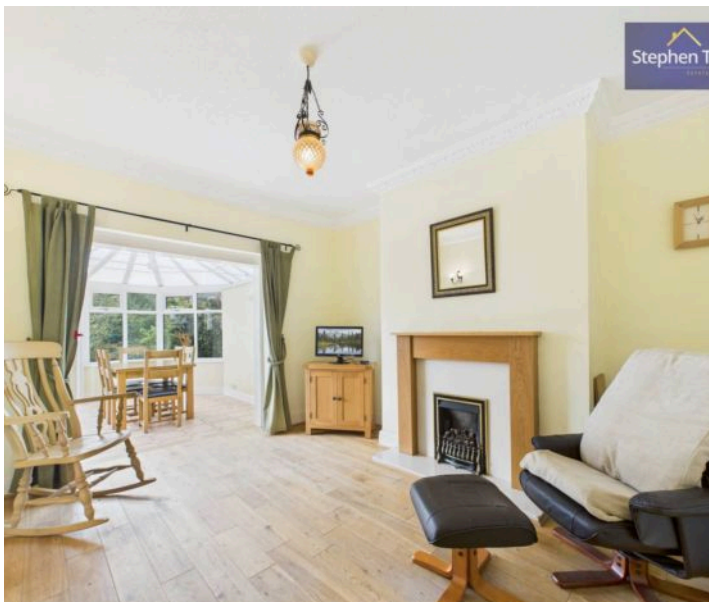



Entrance Hallway

15' 8" x 9' 1" (4.78m x 2.78m)

Lounge

15' 0" x 11' 10" (4.57m x 3.60m)

Dining Room

13' 3" x 11' 1" (4.04m x 3.39m)

Conservatory

12' 10" x 9' 3" (3.91m x 2.83m)

Kitchen

13' 4" x 10' 0" (4.06m x 3.04m)

WC

5' 9" x 4' 7" (1.76m x 1.39m)

landing

12' 6" x 6' 4" (3.81m x 1.93m)

Bedroom 1

12' 3" x 10' 10" (3.74m x 3.29m)

Shower Room

8' 8" x 3' 0" (2.64m x 0.91m)

Bedroom 2

13' 3" x 9' 4" (4.04m x 2.85m)

Bedroom 3

14' 8" x 9' 1" (4.47m x 2.77m)

Bathroom

9' 10" x 6' 5" (3.00m x 1.95m)

Office


6' 6" x 5' 10" (1.98m x 1.79m)


Loft

12' 1" x 7' 9" (3.69m x 2.36m)

Office and Storage Room in Garden

27' 7" x 9' 6" (8.41m x 2.90m)


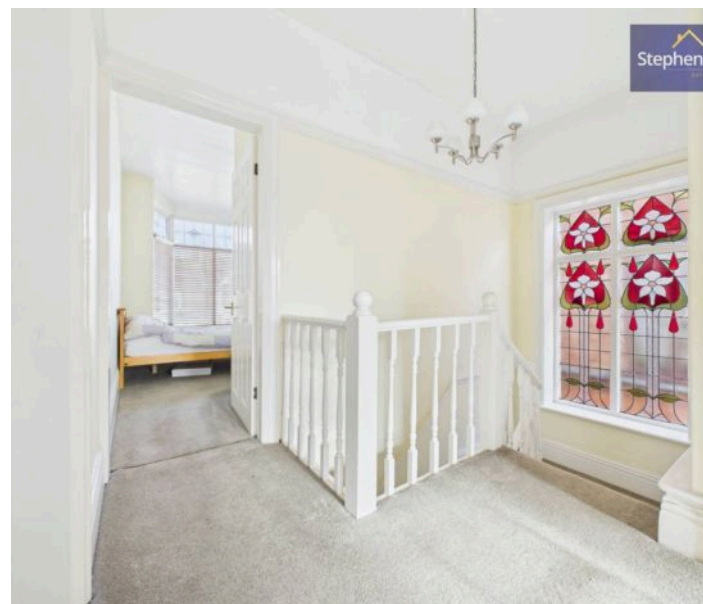


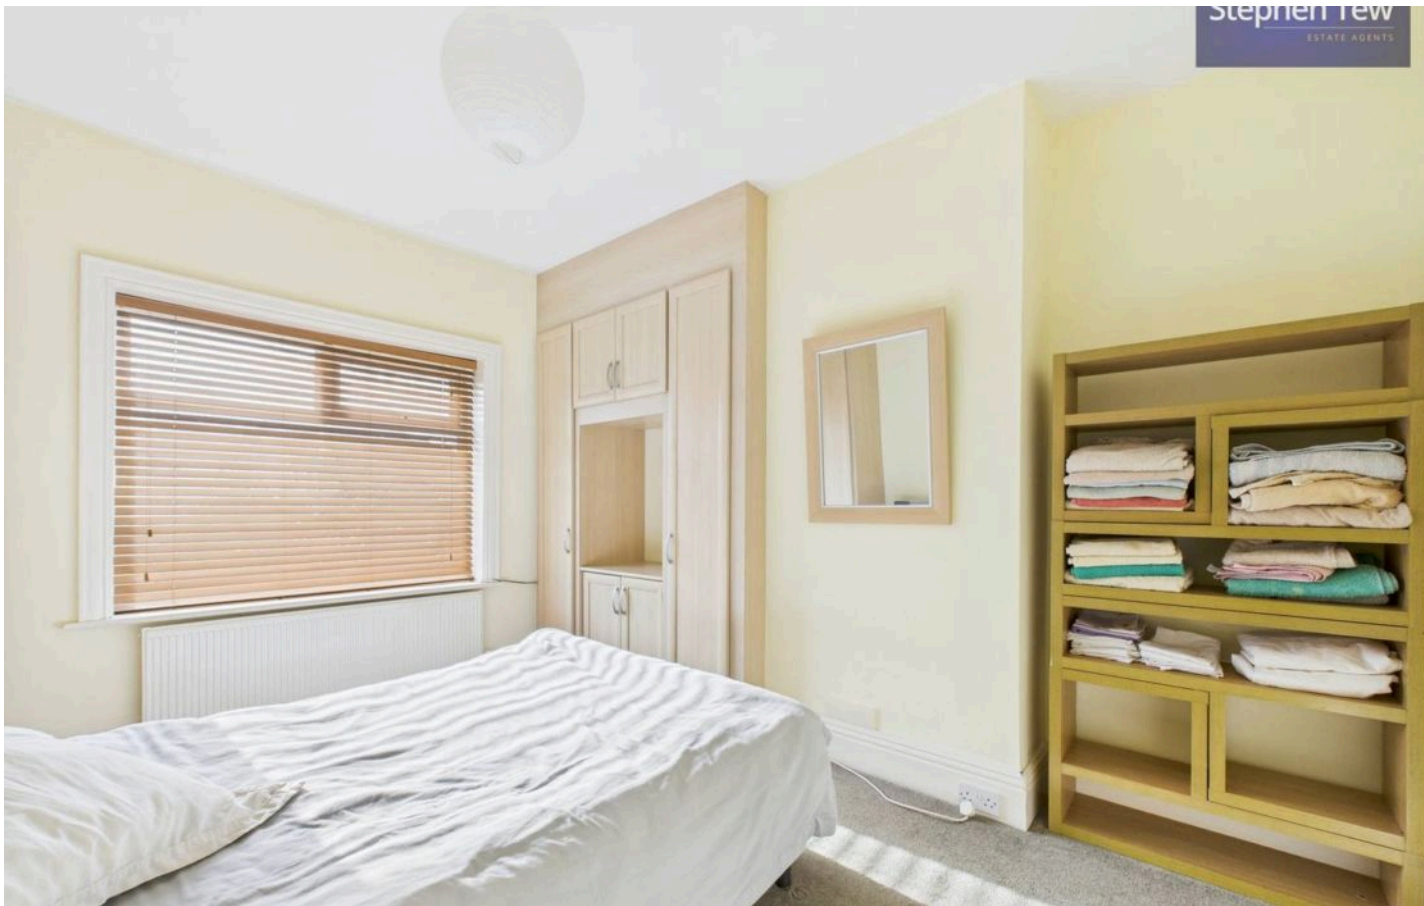

REAR GARDEN

OFF STREET

2 Parking Spaces

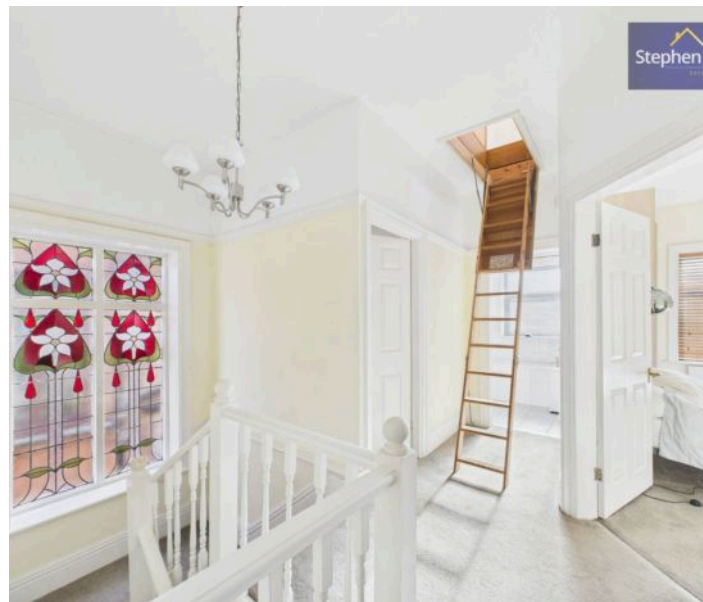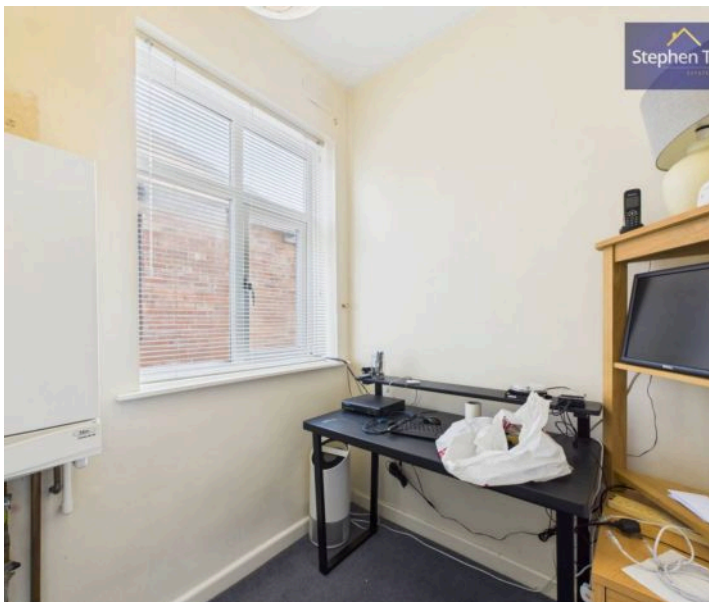



Floor 1 Building 1




Approximate total area⁽¹⁾
788 ft²
73.2 m²

(1) Excluding balconies and terraces

Calculations reference the RICS IPMS 3C standard. Measurements are approximate and not to scale. This floor plan is intended for illustration only.

DISAFL360

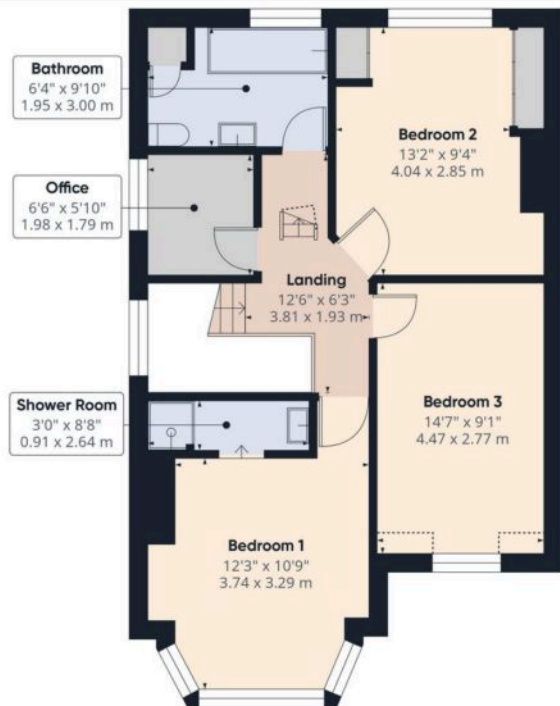

Floor 2 Building 1



Approximate total area⁽¹⁾
597 ft²
55.5 m²

Reduced headroom
8 ft²
0.7 m²

(1) Excluding balconies and terraces

Reduced headroom
Below 5 ft 3 in

Calculations reference the RICS IPMS 3C standard. Measurements are approximate and not to scale. This floor plan is intended for illustration only.

DISAFL360



Stephen Tew Estate Agents

Stephen Tew Estate Agents, 132 Highfield Road - FY4 2HH

01253 401111

info@stephentew.co.uk

www.stephentew.co.uk

