



## **Chappell Lofts, Chalk Farm**

Price £4,650,000





This stunning development of Chappell Lofts boasts over 2,890 square foot of space exquisitely located in the heart of Camden.

The property offers three double bedrooms with ensembles, an enormous reception area, as well as a large balcony. The property further benefits from a spectacular Club Lounge providing residents with a private VIP entertainment venue for relaxation and entertaining.

Belmont Street, in the heart of Chalk Farm and Camden. Chappell lofts is located at the centre North West London's most vibrant description, with Primrose Hill Village and the serenity of Regent's Park on your doorstep.







## *Features*

- 3 Bedrooms
- 3 Bathrooms
- Balcony
- Lift



**FLAT 5**  
269.1 sqm  
2897 sqft

LIVING  
83.2 sqm  
895.6 sqft

BALCONY  
13.9 sqm  
150 sqft

MASTER BEDROOM  
31.8 sqm  
342 sqft

DRESSING ROOM  
7.9 sqm  
85 sqft

UTILITY

KITCHEN  
31.4 sqm  
338 sqft

WC

A/C

EN-SUITE  
10.7 sqm  
115 sqft


HALLWAY  
28.4 sqm  
306 sqft

BEDROOM 2  
28.1 sqm  
302 sqft

BEDROOM 3  
18.3 sqm  
197 sqft

EN-SUITE  
11.5 sqm  
124 sqft

Flat 5

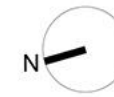


**Third Floor -  
Flat 5**  
10A Belmont Street,  
NW1 8HH

Scale 1:100 @A4





 



The Global 1  
23 Berkeley Square  
London W1J 6JE  
T: +44 (0)20 3355 0191 W: [www.theglobal1.com](http://www.theglobal1.com)