




## Frognal, Hampstead

Price £2,850 pw





A substantial executive three bedroom mews house situated in the heart of Hampstead Village.

The property comprises a spacious reception, separate fully fitted kitchen, master bedroom with en suite bathroom, three further bedrooms and a further family bathroom.

The house located in the heart of Hampstead Village and is located moments from Hampstead High Street and is within walking distance to Kenwood Park and Hampstead Heath.








## ***Features***

- 3 Bedrooms
- 2 bathrooms
- 1 Livingroom
- Parking



**Hollybank House,  
Frognaal, Hampstead, NW3**

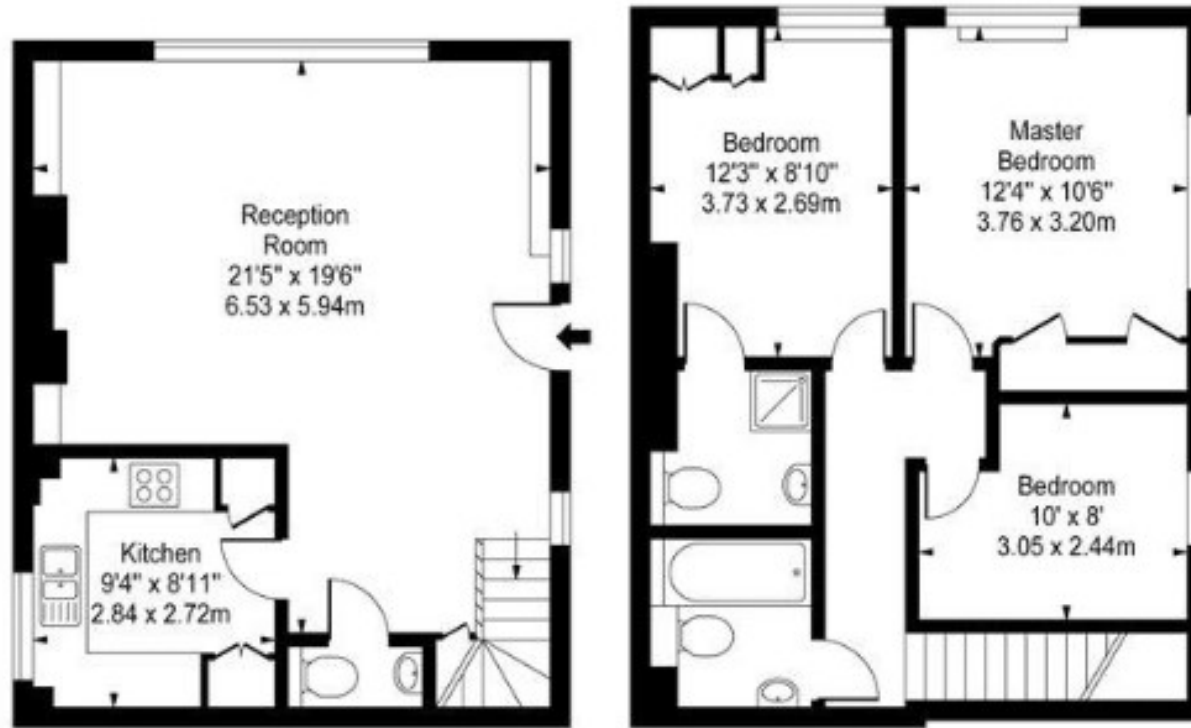

Ground Floor

First Floor

**Approx Gross Internal Area 948 Sq Ft - 88.07 Sq M**


For Illustration Purposes Only - Not To Scale

[www.goldlens.co.uk](http://www.goldlens.co.uk)

Prepared for Chestertons

Ref. No. 008152N



 



The Global 1  
23 Berkeley Square  
London W1J 6JE  
T: +44 (0)20 3355 0191 W: [www.theglobal1.com](http://www.theglobal1.com)