



Lyndhurst Road, Hampstead

Price £1,100 pw





Brand new apartment completely refurbished to a very high standard now available.

Interior designed and furnished throughout, the latest facilities and original features such as high ceilings, spacious living areas, external balconies and terraces are combined under one roof.

Bespoke carpentry work such as doors, wardrobes and library units, new double glazed windows throughout with trickle vent and security locks. AC/heating via ducted units in every room controlled with wireless remotes. LED lighting throughout with dimmer switches.

Lift servicing all the floors, landscape designed garden incorporating a deck area for summer entertainment overlooking the London skyline. CCTV system and security external lighting.







Features

- 2 Bedrooms
- 2 Bathrooms
- 1 Livingroom
- Lift




FLAT A1 LYNDHURST ROAD, NW3
Approximate Gross Internal Area 982 sq ft / 91.2 sq m



LOWER GROUND FLOOR
GROSS INTERNAL
FLOOR AREA 982 SQ FT

Although every attempt has been made to ensure accuracy, all measurements are approximate.
The floor plan's for illustrative purposes only and not to scale. Measured in accordance to RICS standards.
DE-PHOTOGRAPHY.NET





The Global 1
23 Berkeley Square
London W1J 6JE
T: +44 (0)20 3355 0191 W: www.theglobal1.com