



## **Chappell Loft, Belsize Park**

Price £2,950 pw






Nestled on Belmont Street, this charming residence boasts an exposed feature brickwork and wooden panelled walls. The Apartment comes with a two cozy bedrooms and two well-appointed bathrooms. The living room serves as a central hub, radiating warmth and comfort.

With a thoughtful layout, this property combines modern convenience with a touch of elegance, offering a delightful living space in a prime location on Belmont Street off Chalk Farm road, in the heart of London`s vibrant Camden, Chappell Lofts is the conversion of the famous Victorian era Chappell Piano Factory into spacious three and four bedroom loft-apartments.



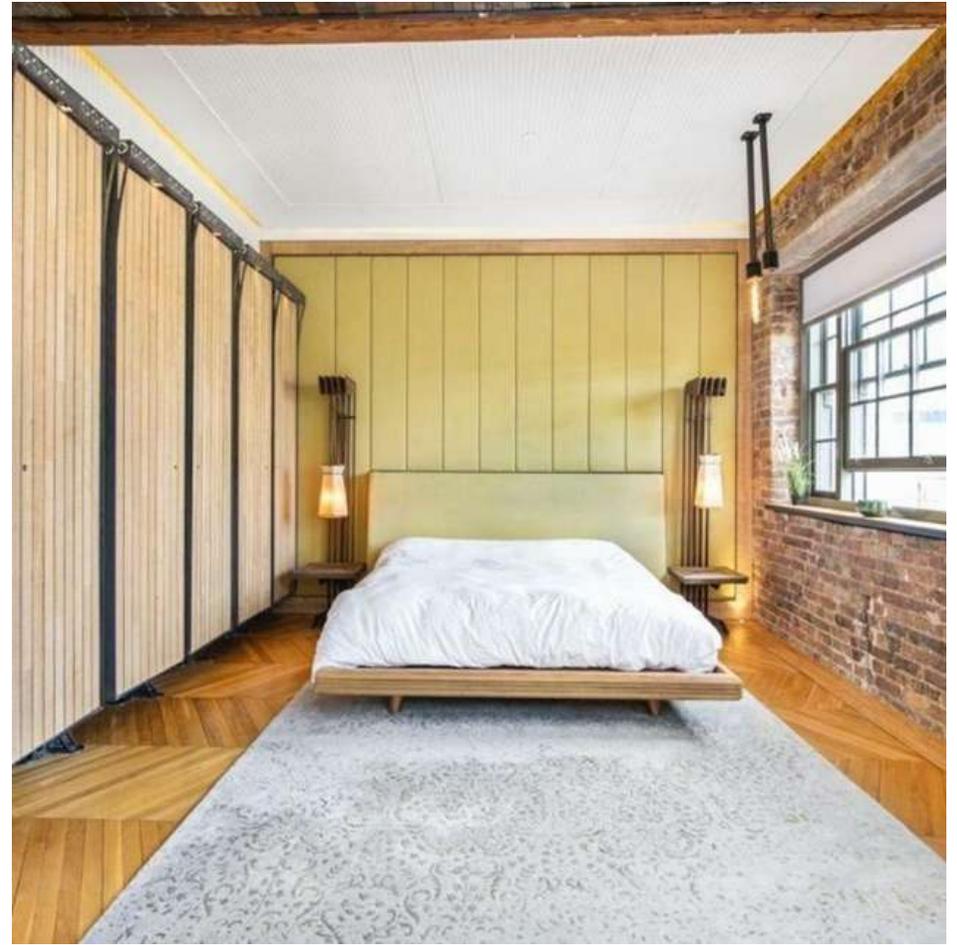





## ***Features***

- 2 Bedrooms
- 2 Bathrooms
- Balcony



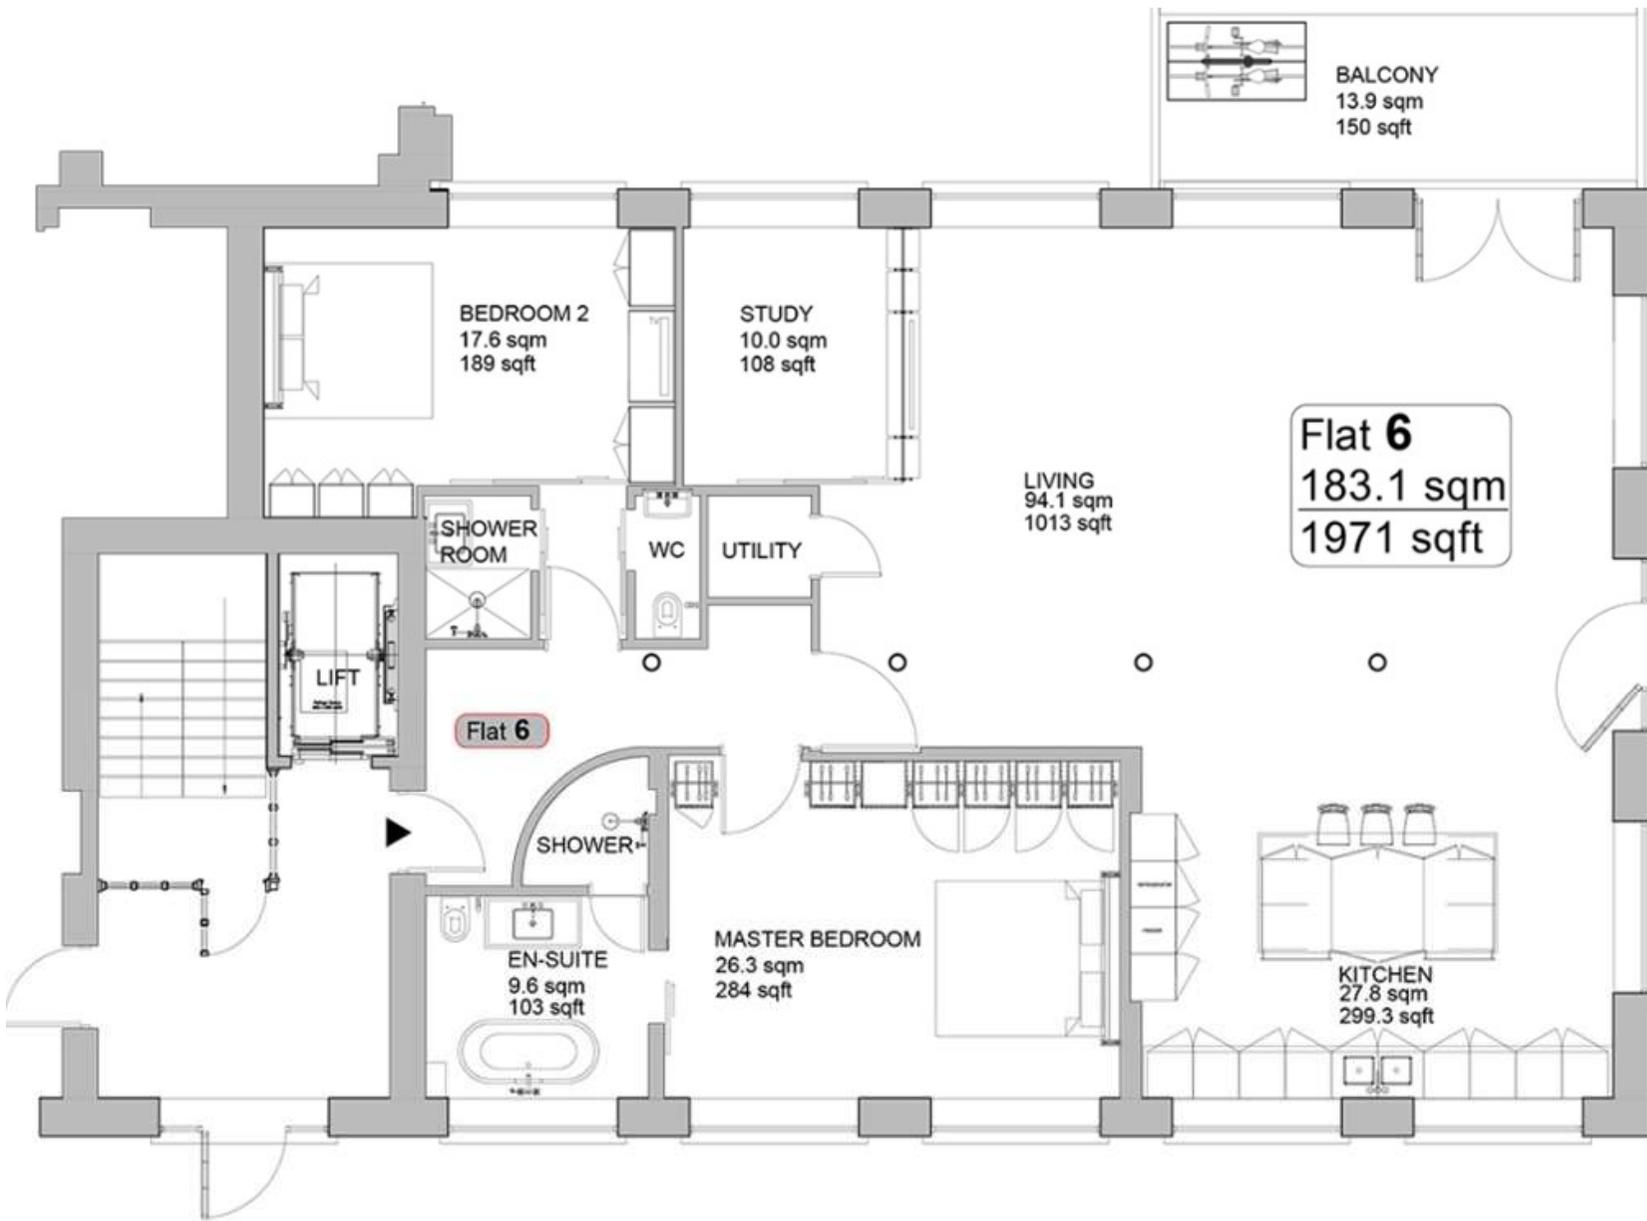



**Flat 6**  
 183.1 sqm  
 1971 sqft

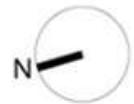

**Third Floor -  
 Flat 6**  
 10A Belmont Street,  
 NW1 8HH

Scale 1:100 @A4

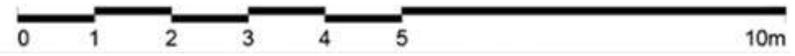

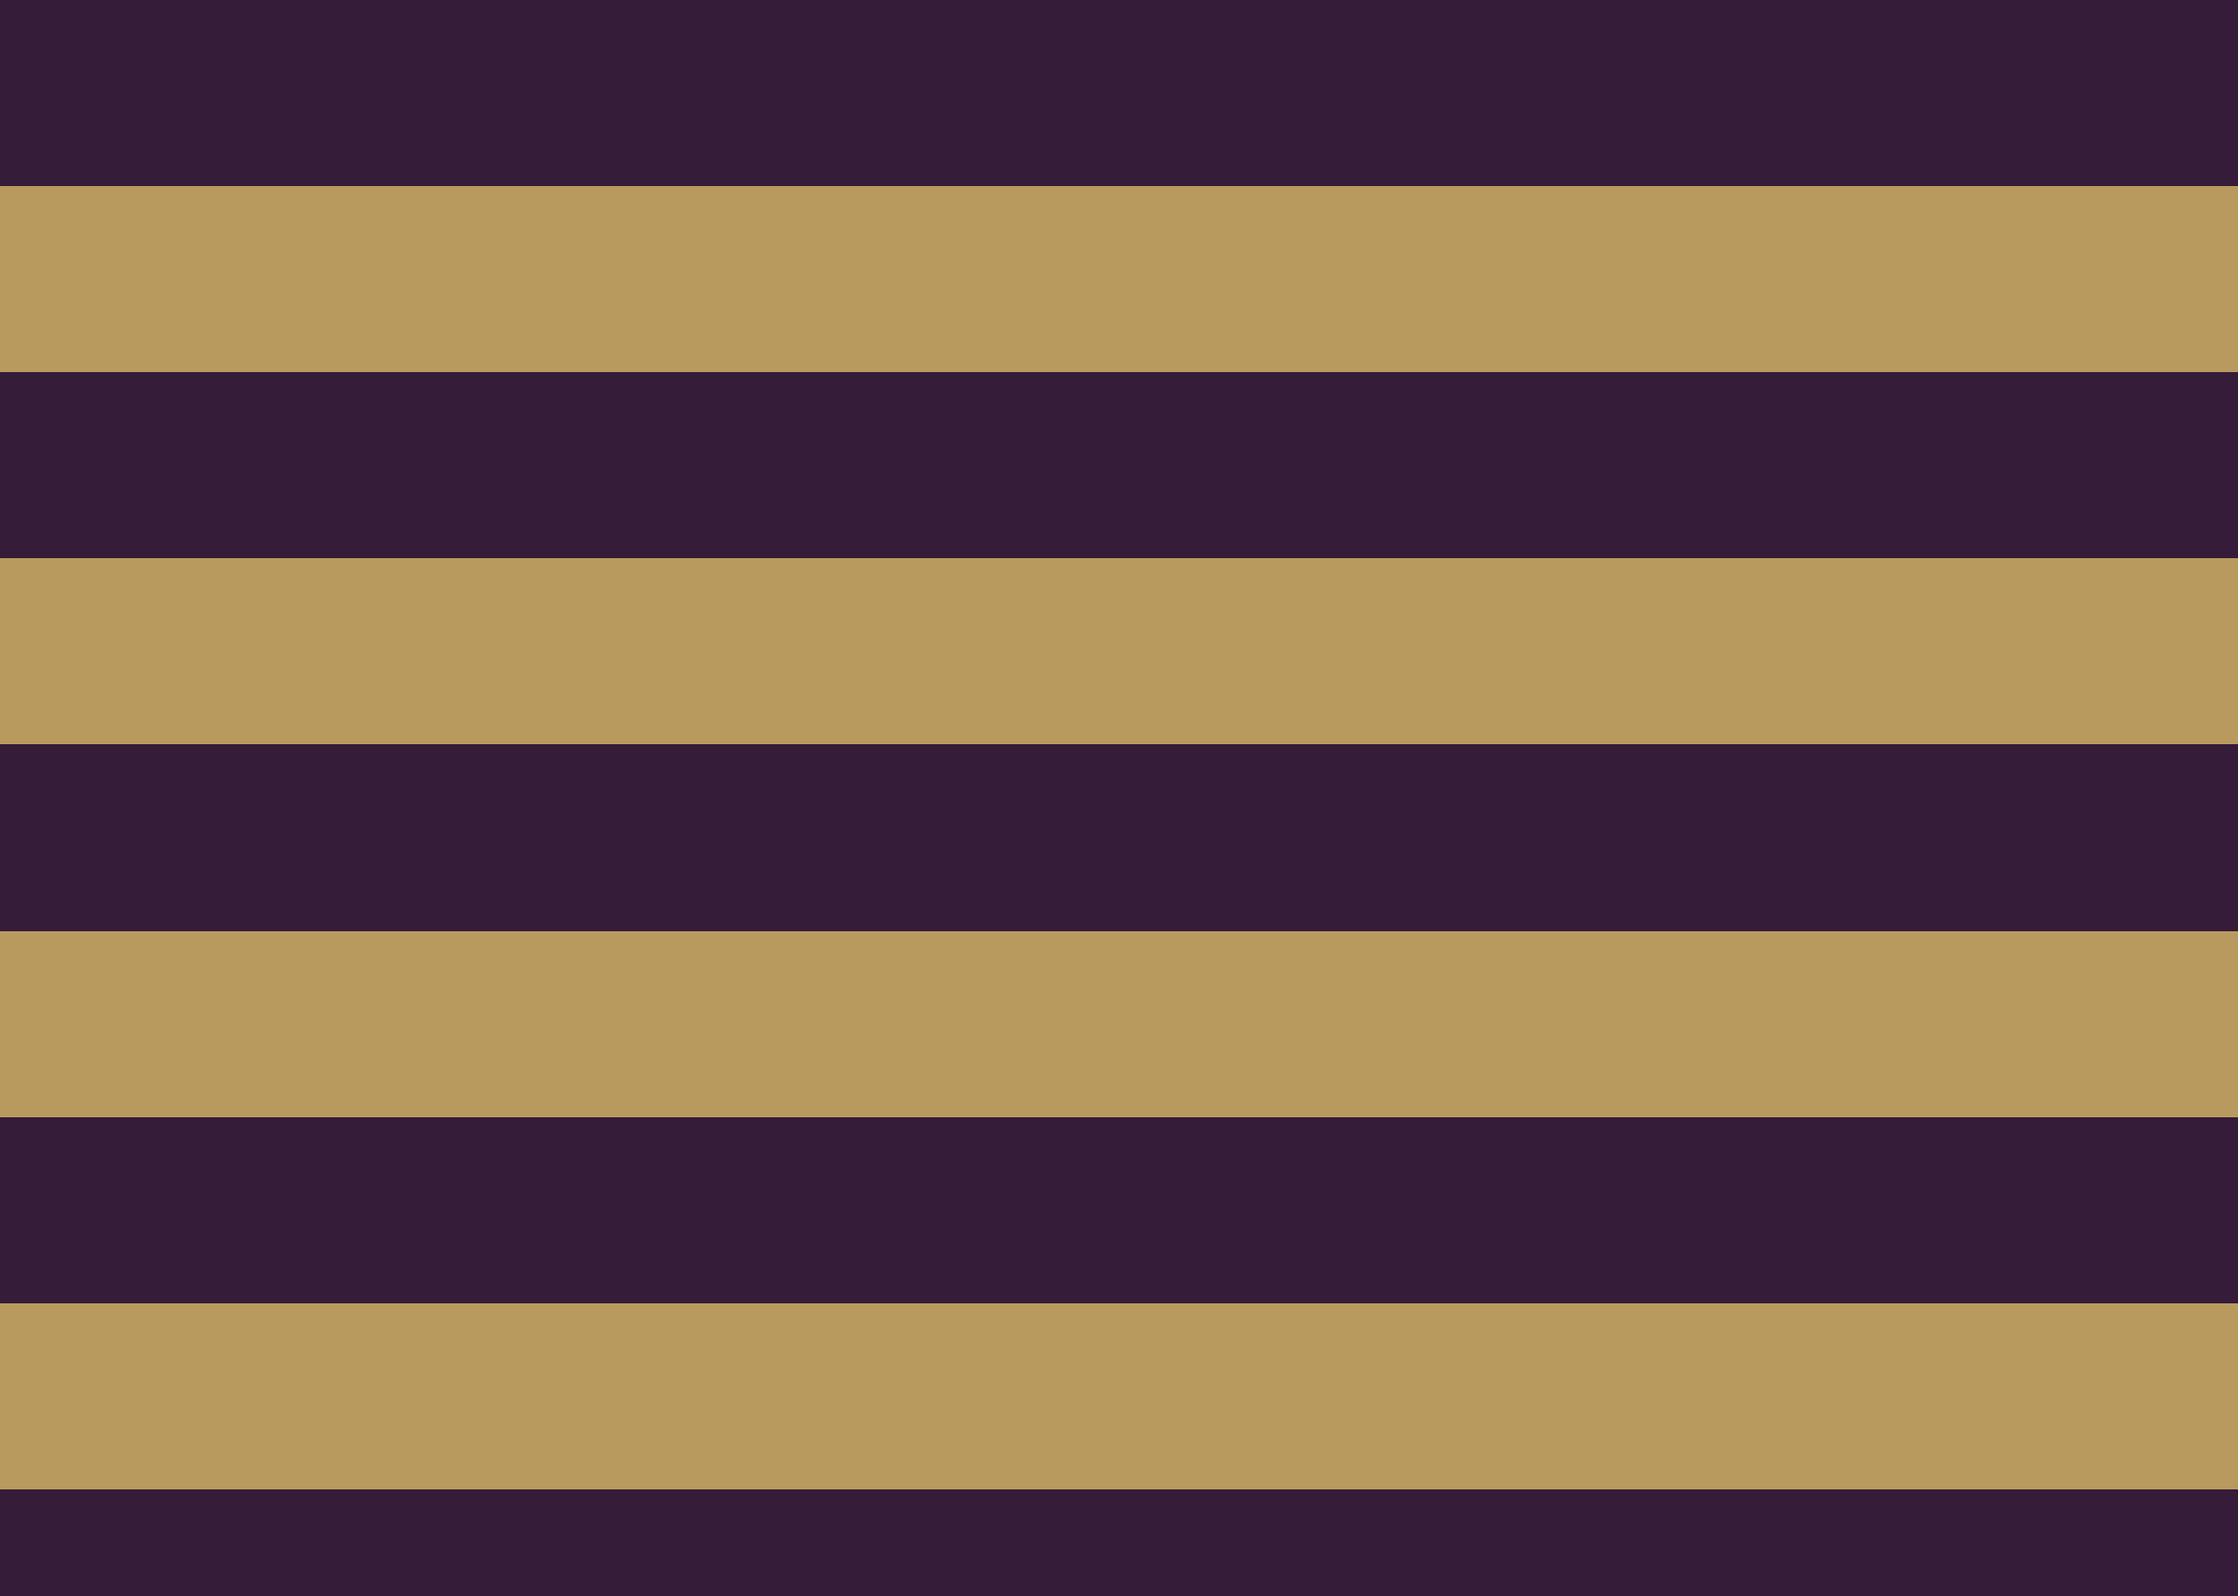



The Global 1  
23 Berkeley Square  
London W1J 6JE  
T: +44 (0)20 3355 0191 W: [www.theglobal1.com](http://www.theglobal1.com)