


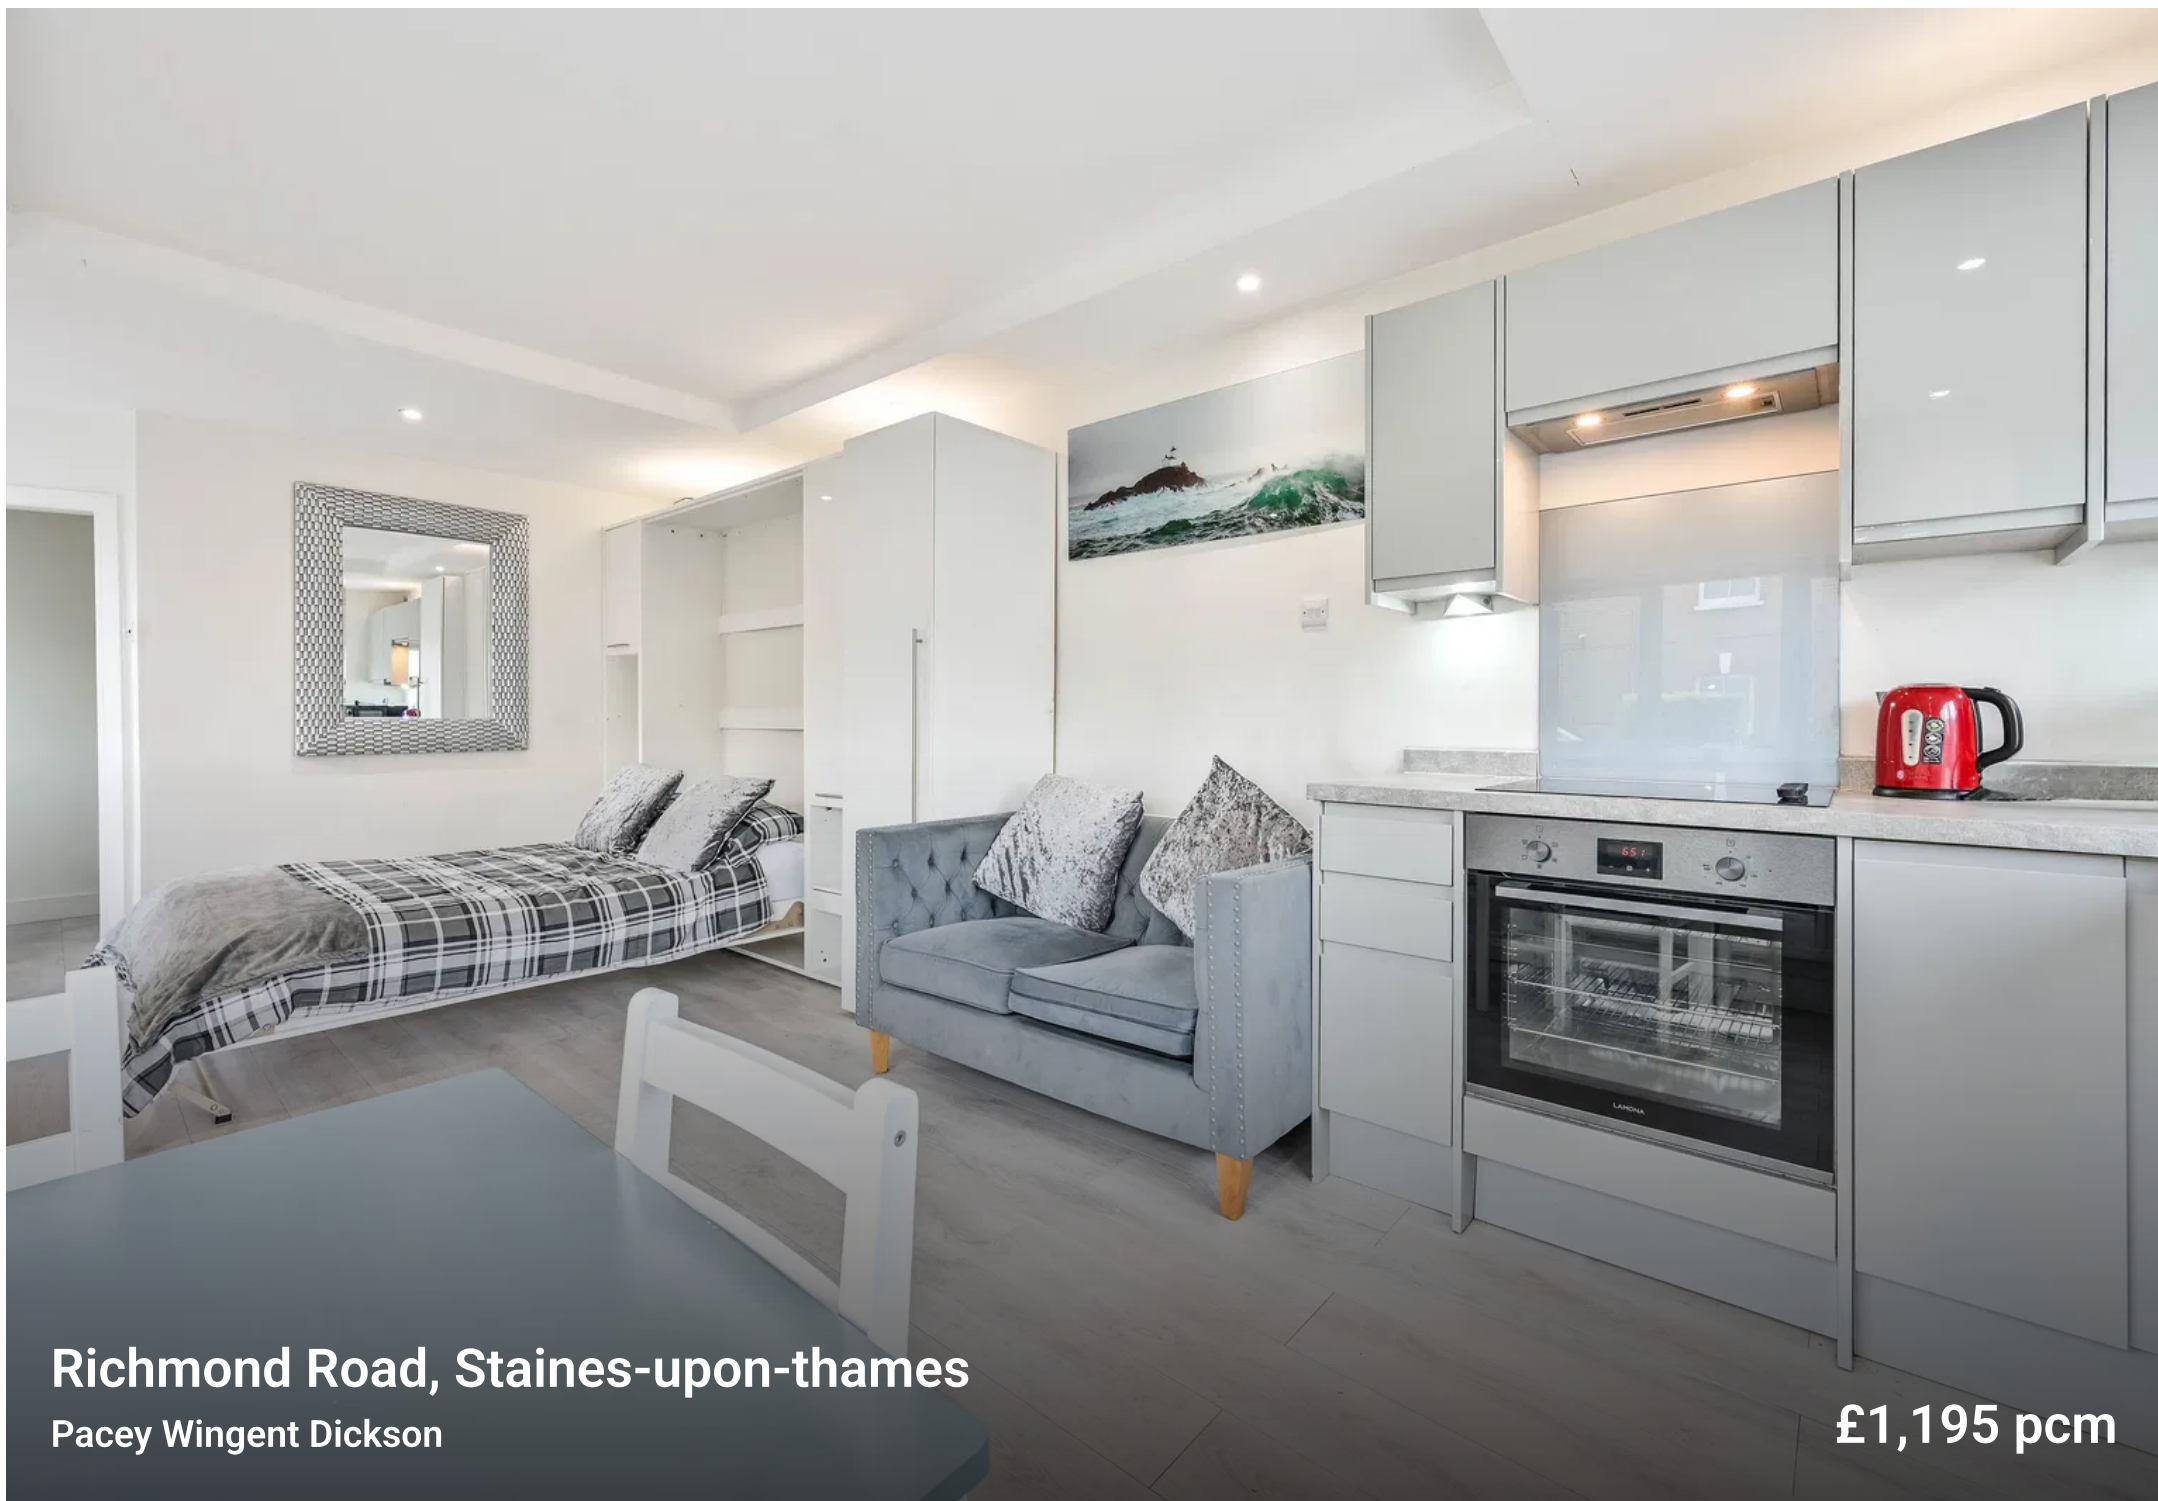

Richmond Road, Staines-upon-thames

Pacey Wingent Dickson

£1,195 pcm

Deposit: £1,378

Date First Available: 20/10/2025

Furnishing: Furnished

A modern and stylish ground-floor studio apartment, fully furnished to a high standard and featuring integrated white goods. Conveniently located close to Staines town centre and mainline station, the property also benefits from allocated parking.

It's approximately a 7 minute walk to Staines railway station from the apartment.

Give us a call to arrange a viewing on 01372 456 804.



Deposit: £1,378

Date First Available: 20/10/2025

Furnishing: Furnished


A modern and stylish ground-floor studio apartment, fully furnished to a high standard and featuring integrated white goods. Conveniently located close to Staines town centre and mainline station, the property also benefits from allocated parking.

It's approximately a 7 minute walk to Staines railway station from the apartment.

Give us a call to arrange a viewing on 01372 456 804.

Richmond Road


Approximate Gross Internal Area = 26.7 sq m / 287 sq ft

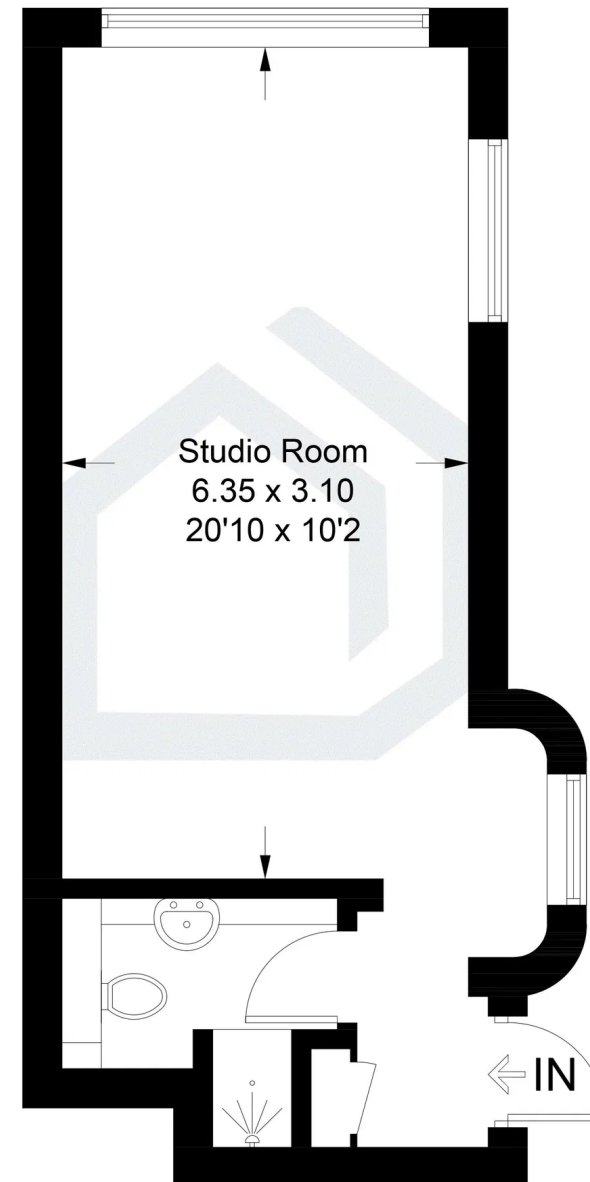

Ground Floor

Illustration for identification purposes only, measurements are approximate, not to scale. Fourlabs.co © (ID1254520)

Energy Efficiency Rating		
	Current	Potential
Very energy efficient - lower running costs		
(92 plus) A		
(81-91) B		
(69-80) C	72	76
(55-68) D		
(39-54) E		
(21-38) F		
(1-20) G		
Not energy efficient - higher running costs		
England & Wales	EU Directive 2002/91/EC	

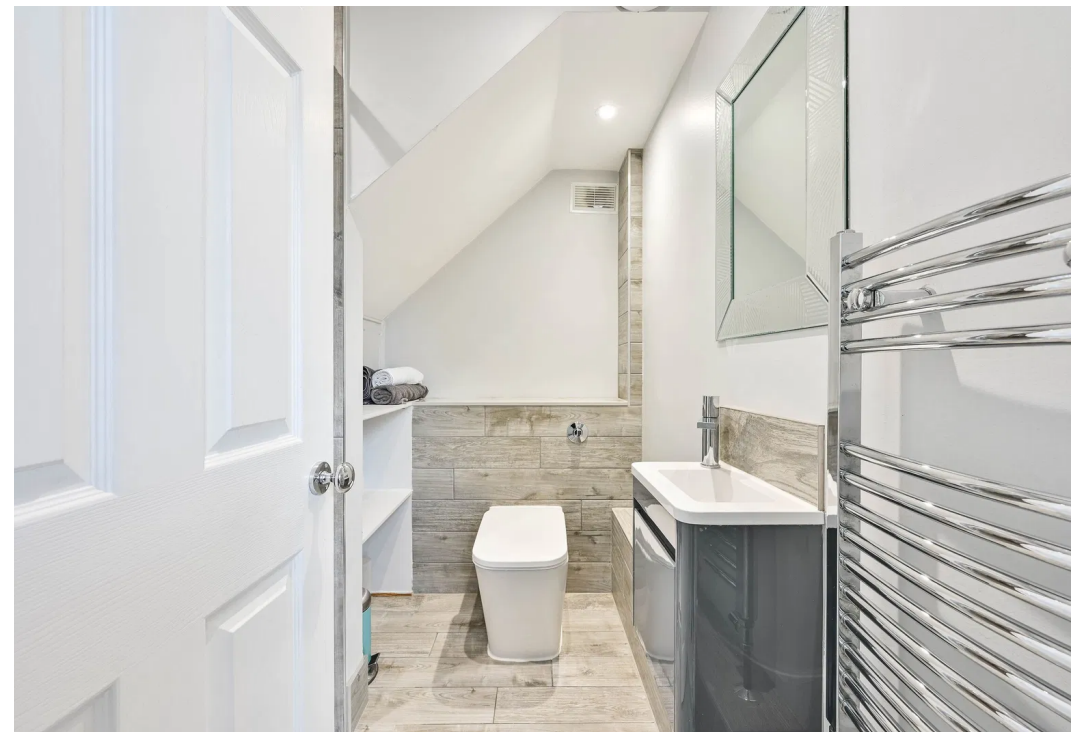



Pacey Wingent Dickson Property Partnership Limited
197 Lower Road Great Bookham Leatherhead KT23 4DG

01372 456 804
info@pwdproperty.co.uk
<https://pwdproperty.co.uk/>