

oakheart



£800,000

Ipswich Road, Colchester

Welcome to an exceptional investment opportunity in the heart of Colchester! This impressive 10-bedroom property comes with HMO planning permission granted, making it an ideal choice for investors looking to capitalise on the thriving rental market.

Auctioneers Comments:

This property is for sale by the Modern Method of Auction, meaning the buyer and seller are to Complete within 56 days (the "Reservation Period"). Interested parties personal data will be

shared with the Auctioneer (iamsold).

If considering buying with a mortgage, inspect and consider the property carefully with your lender before bidding.


A Buyer Information Pack is provided. The winning bidder will pay £300.00 including VAT for this pack which you must view before bidding.


The buyer signs a Reservation Agreement and makes payment of

a non-refundable Reservation Fee of 4.50% of the purchase price including VAT, subject to a minimum of £6,600.00 including VAT. This is paid to reserve the property to the buyer during the Reservation Period and is paid in addition to the purchase price. This is considered within calculations for Stamp Duty Land Tax.


Services may be recommended by the Agent or Auctioneer in which they will receive payment from the service provider if the service is taken. Payment varies but will be no more than £450.00. These services are optional.



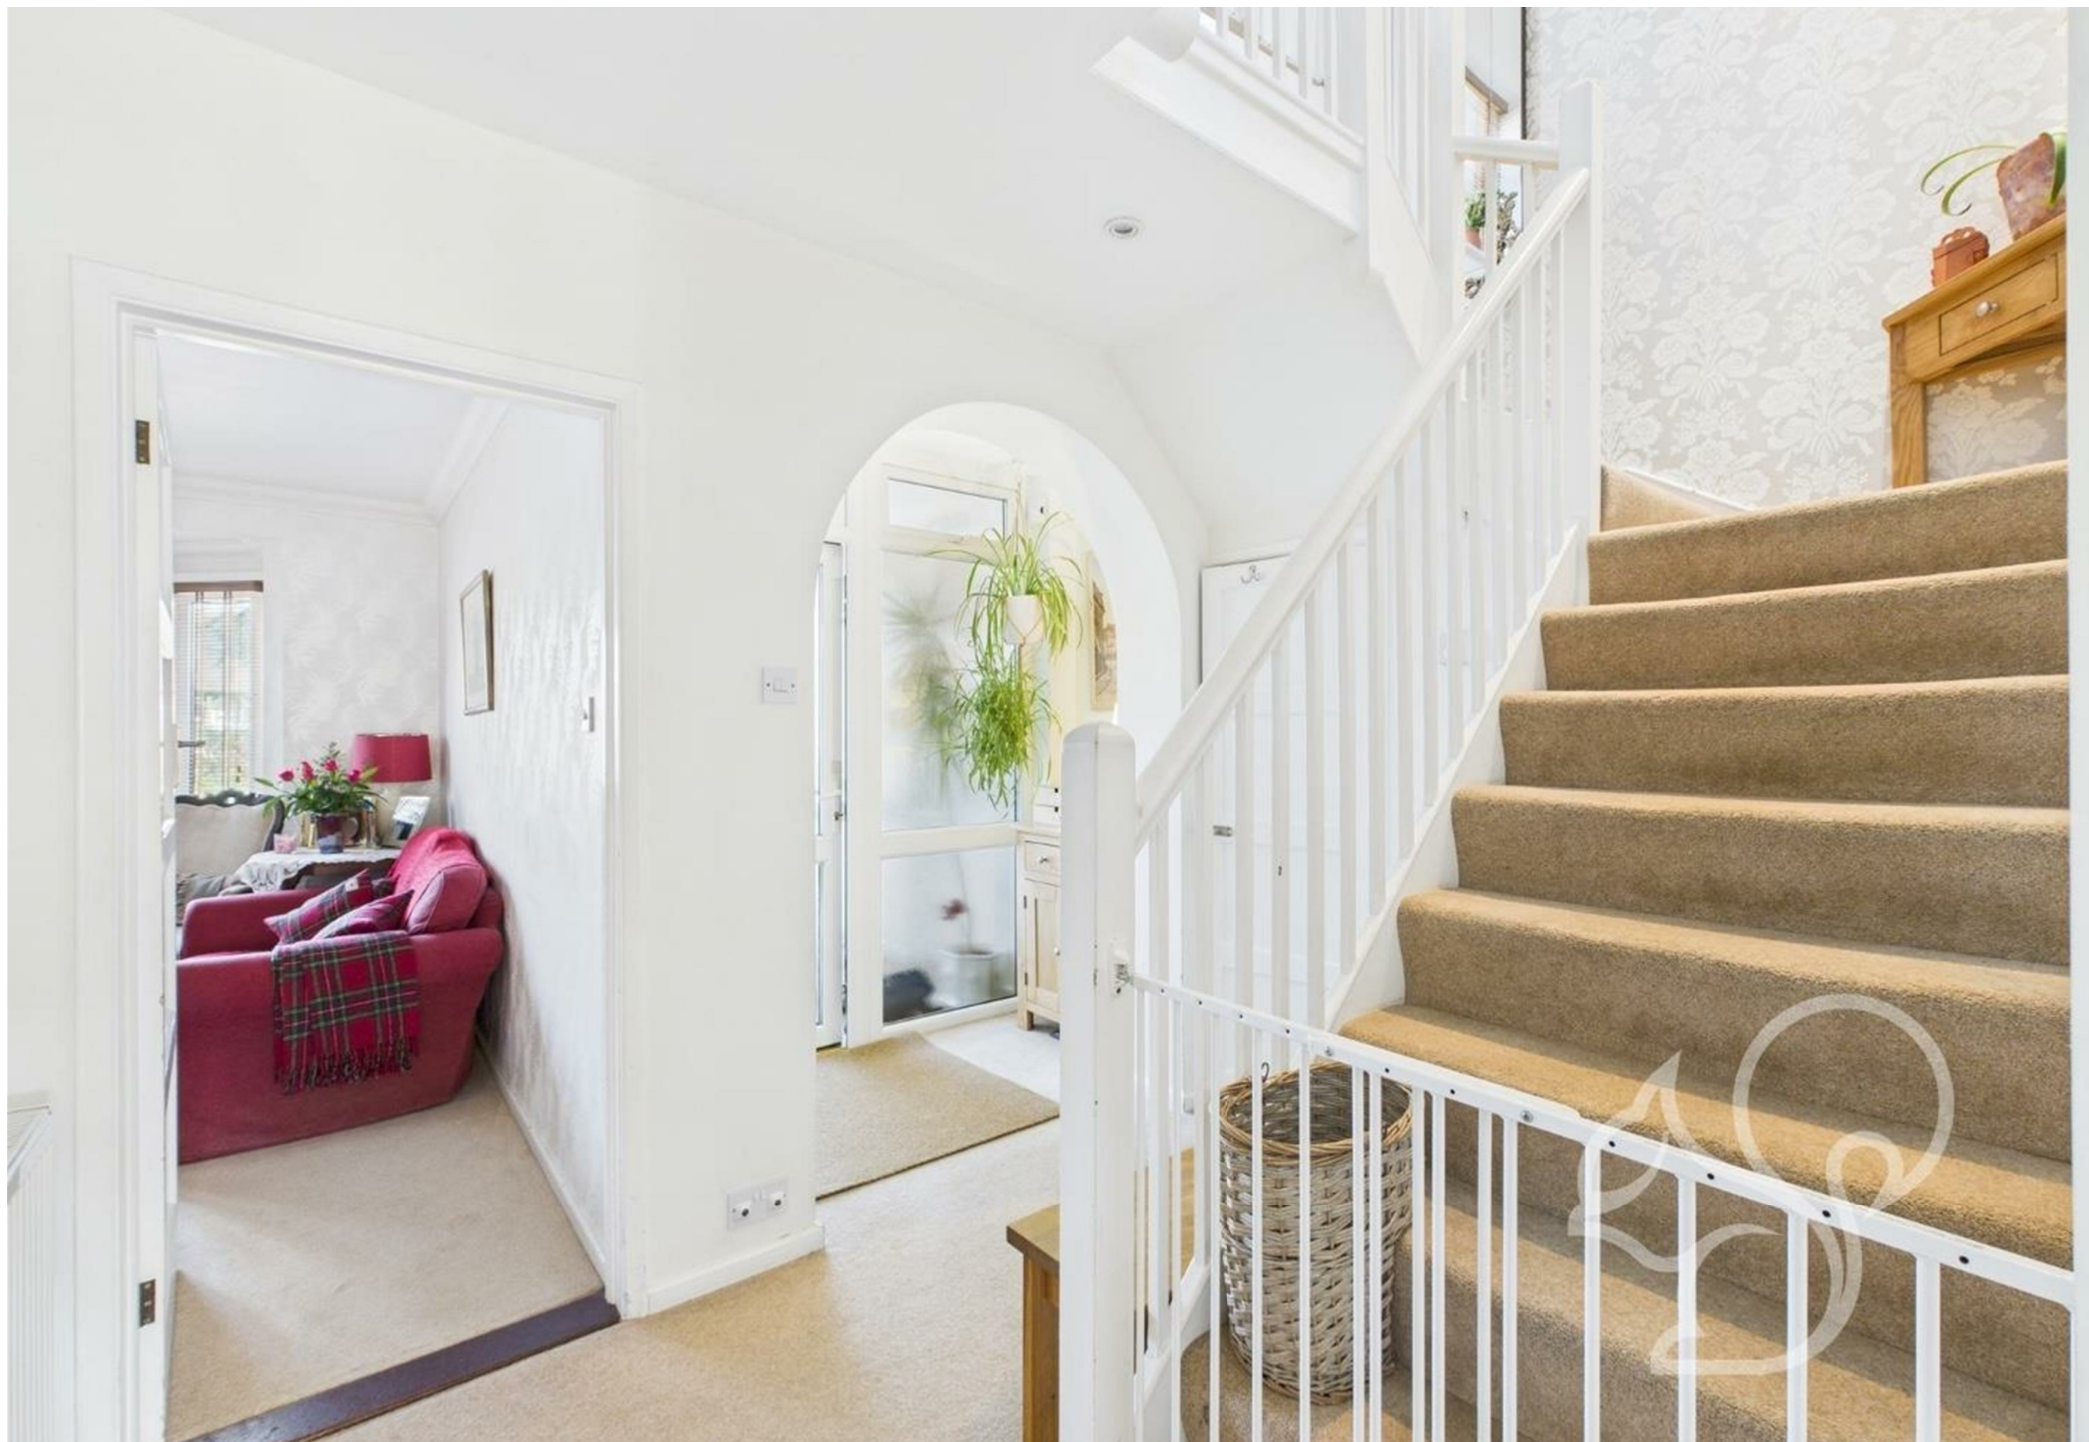


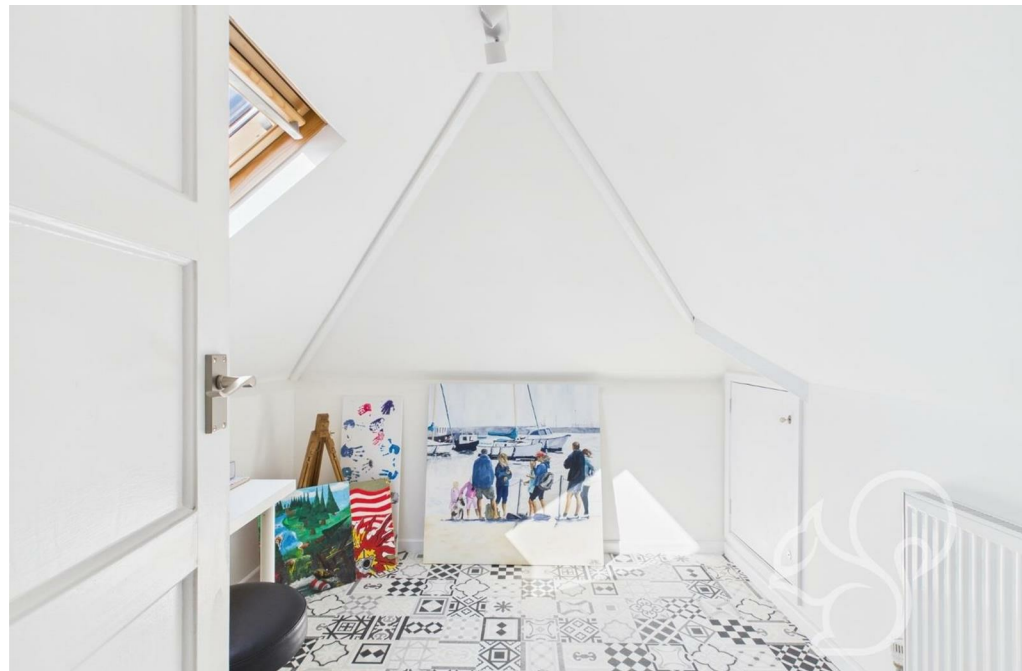




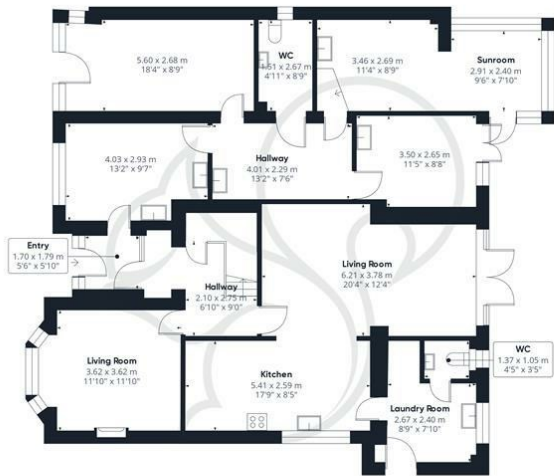

Ground Floor Building 1

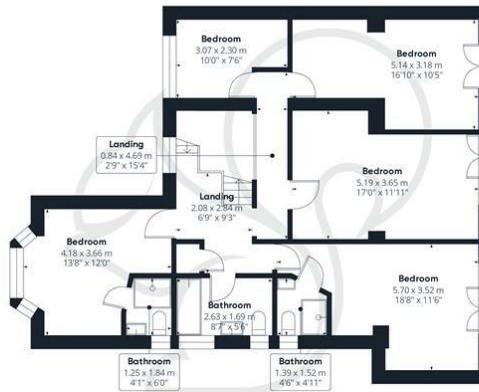

Floor 1 Building 1

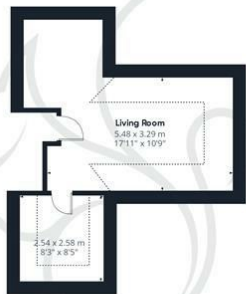

Floor 2 Building 1

oakheart

Approximate total area[®]

252.03 m²

2712.85 ft²

Reduced headroom

11.02 m²

118.62 ft²

(1) Excluding balconies and terraces

Reduced headroom

..... Below 1.5 m/5 ft

While every attempt has been made to ensure accuracy, all measurements are approximate, not to scale. This floor plan is for illustrative purposes only.

Calculations are based on RICS IPMS 3C standard.

GIRAFFE360

Local Authority:

Tenure:

Freehold

Council Tax Band:

Energy Efficiency Rating

	Current	Potential
Very energy efficient - lower running costs		
(92 plus) A		
(81-91) B		
(69-80) C		
(55-68) D		
(39-54) E		
(21-38) F		
(1-20) G		
Not energy efficient - higher running costs		
England & Wales	EU Directive 2002/91/EC	

Agents Note: Whilst every care has been taken to prepare these particulars, they are for guidance purposes only. All measurements are approximate and are for general guidance purposes only and whilst every care has been taken to ensure their accuracy, they should not be relied upon.

Oakheart Land
01245 800189
land@oakheart.co.uk
20 Victoria Road, Chelmsford, Essex, CM1 1PA

oakheart