



Hocroft Road, London, NW2



020 7402 9494

www.bargets.co.uk

16 Park Road, Regent's Park, London NW1 4SH
Facsimile: 020 7724 7055
Email: enquiries@bargets.co.uk



020 7402 9494

A charming detached family home comprising 5,173 sq.ft set behind gates in the sought after Hocroft Estate. The house is ideal for entertaining and offers a wonderful well manicured garden as well as off street parking for a number of cars.

ACCOMMODATION

**5 BEDROOMS, 5 BATHROOMS, 2 GUEST W/
C, DOUBLE RECEPTION ROOM, FAMILY
ROOM, DINING ROOM, KITCHEN/
BREAKFAST ROOM, UTILITY ROOM,
STUDY, GYM, WINE STORE**

AMENITIES

GARAGE, GARDEN, OFF STREET PARKING

TERMS

**PRICE £2,200 Per Week subject to
contract.**








Hocroft Road, NW2


481 sq m (5173 sq ft)

For identification purposes only. Not to scale


© Redinventory 2017.

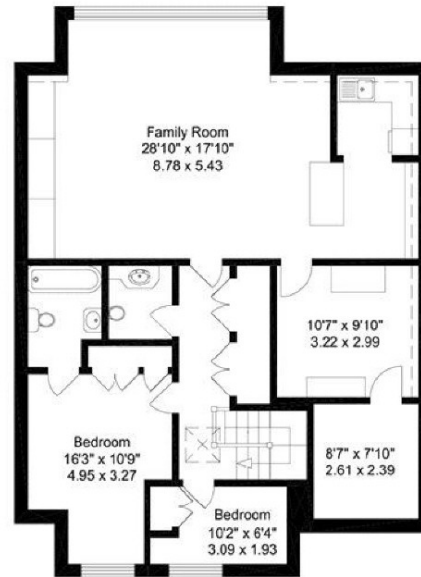

Second Floor

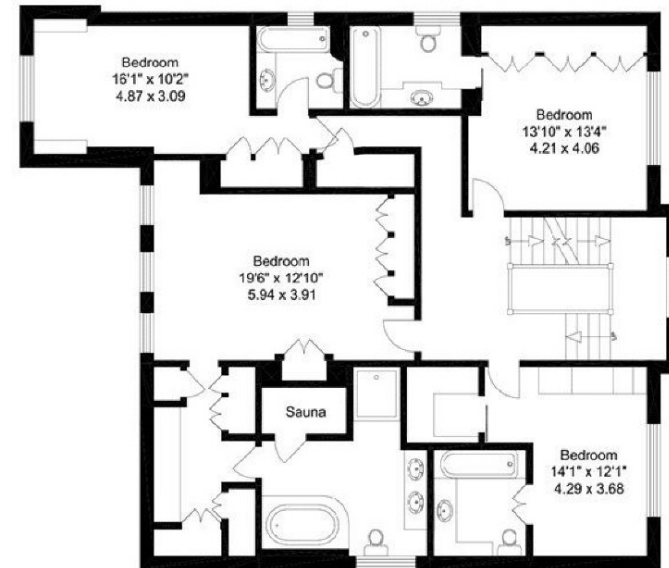

First Floor

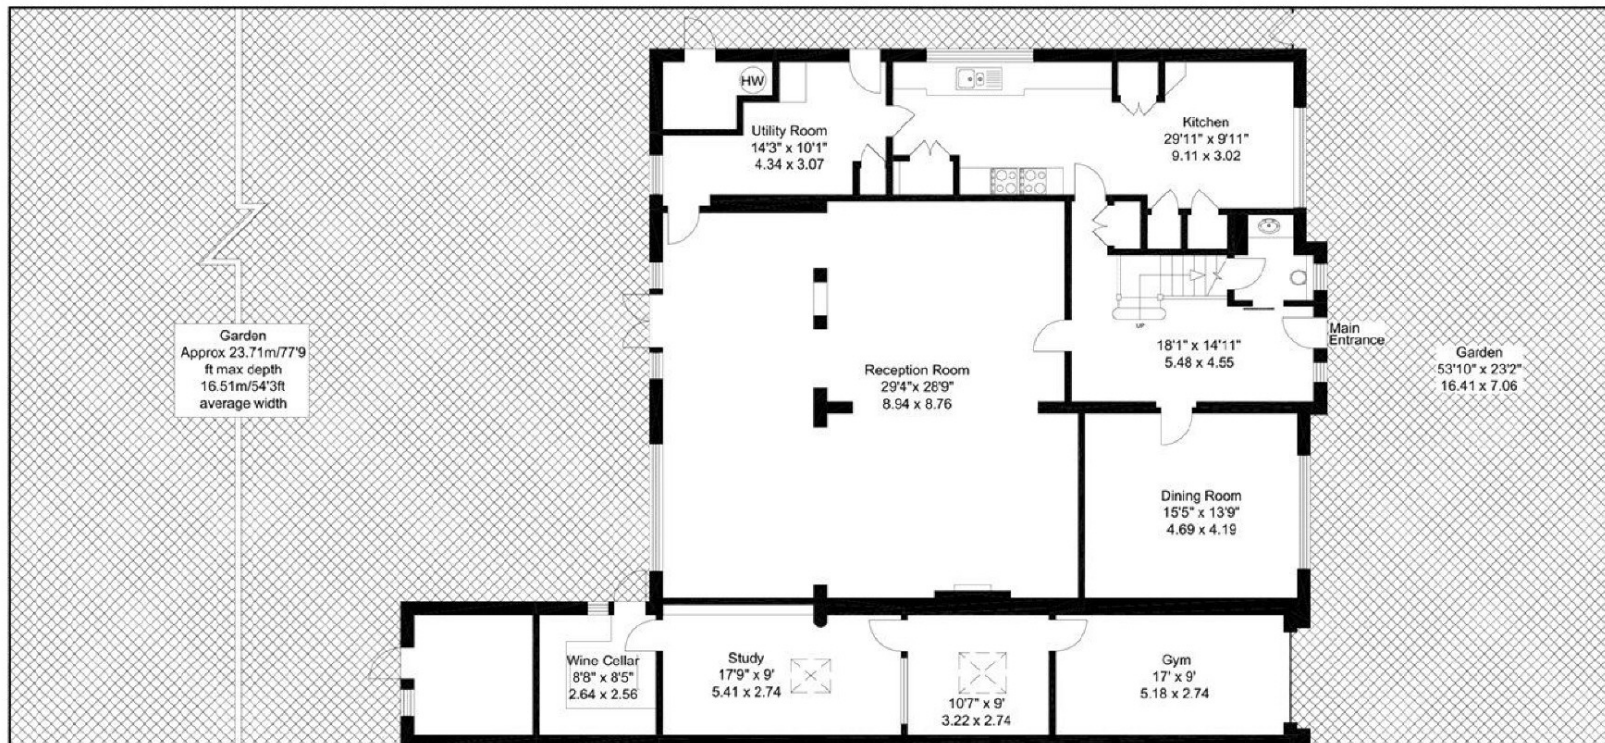

Ground Floor